


SECTION	COUNTY	TOTAL SHEETS	SHEET NO.
2003-0311	COOK	976	654
STA. 1560+00 TO STA. 1572+00			
FED. ROAD DIST. NO.	ILLINOIS	FED. AID PROJECT	
62583			

NOTES:

1. SEE DRAWINGS ME-01 AND ME-02 FOR ELECTRICAL SYMBOLS AND ABBREVIATIONS.
2. COORDINATE ALL WORK WITH IDOT CONTRACT NO. 62300, IDOT CONTRACT NO. 62303 AND THE IDOT ROOT ST. BRIDGE DEMOLITION CONTRACT.
3. THE EXISTING VEHICLE DETECTION SYSTEM SHALL REMAIN IN OPERATION FOR AS LONG AS POSSIBLE AND SHALL ONLY BE REMOVED/ABANDONED AS DIRECTED BY THE ENGINEER.
4. ALL EXISTING CONDUIT/WIRING BELOW GRADE, AND ALL EXISTING HANDHOLES SHALL BE ABANDONED IN PLACE.

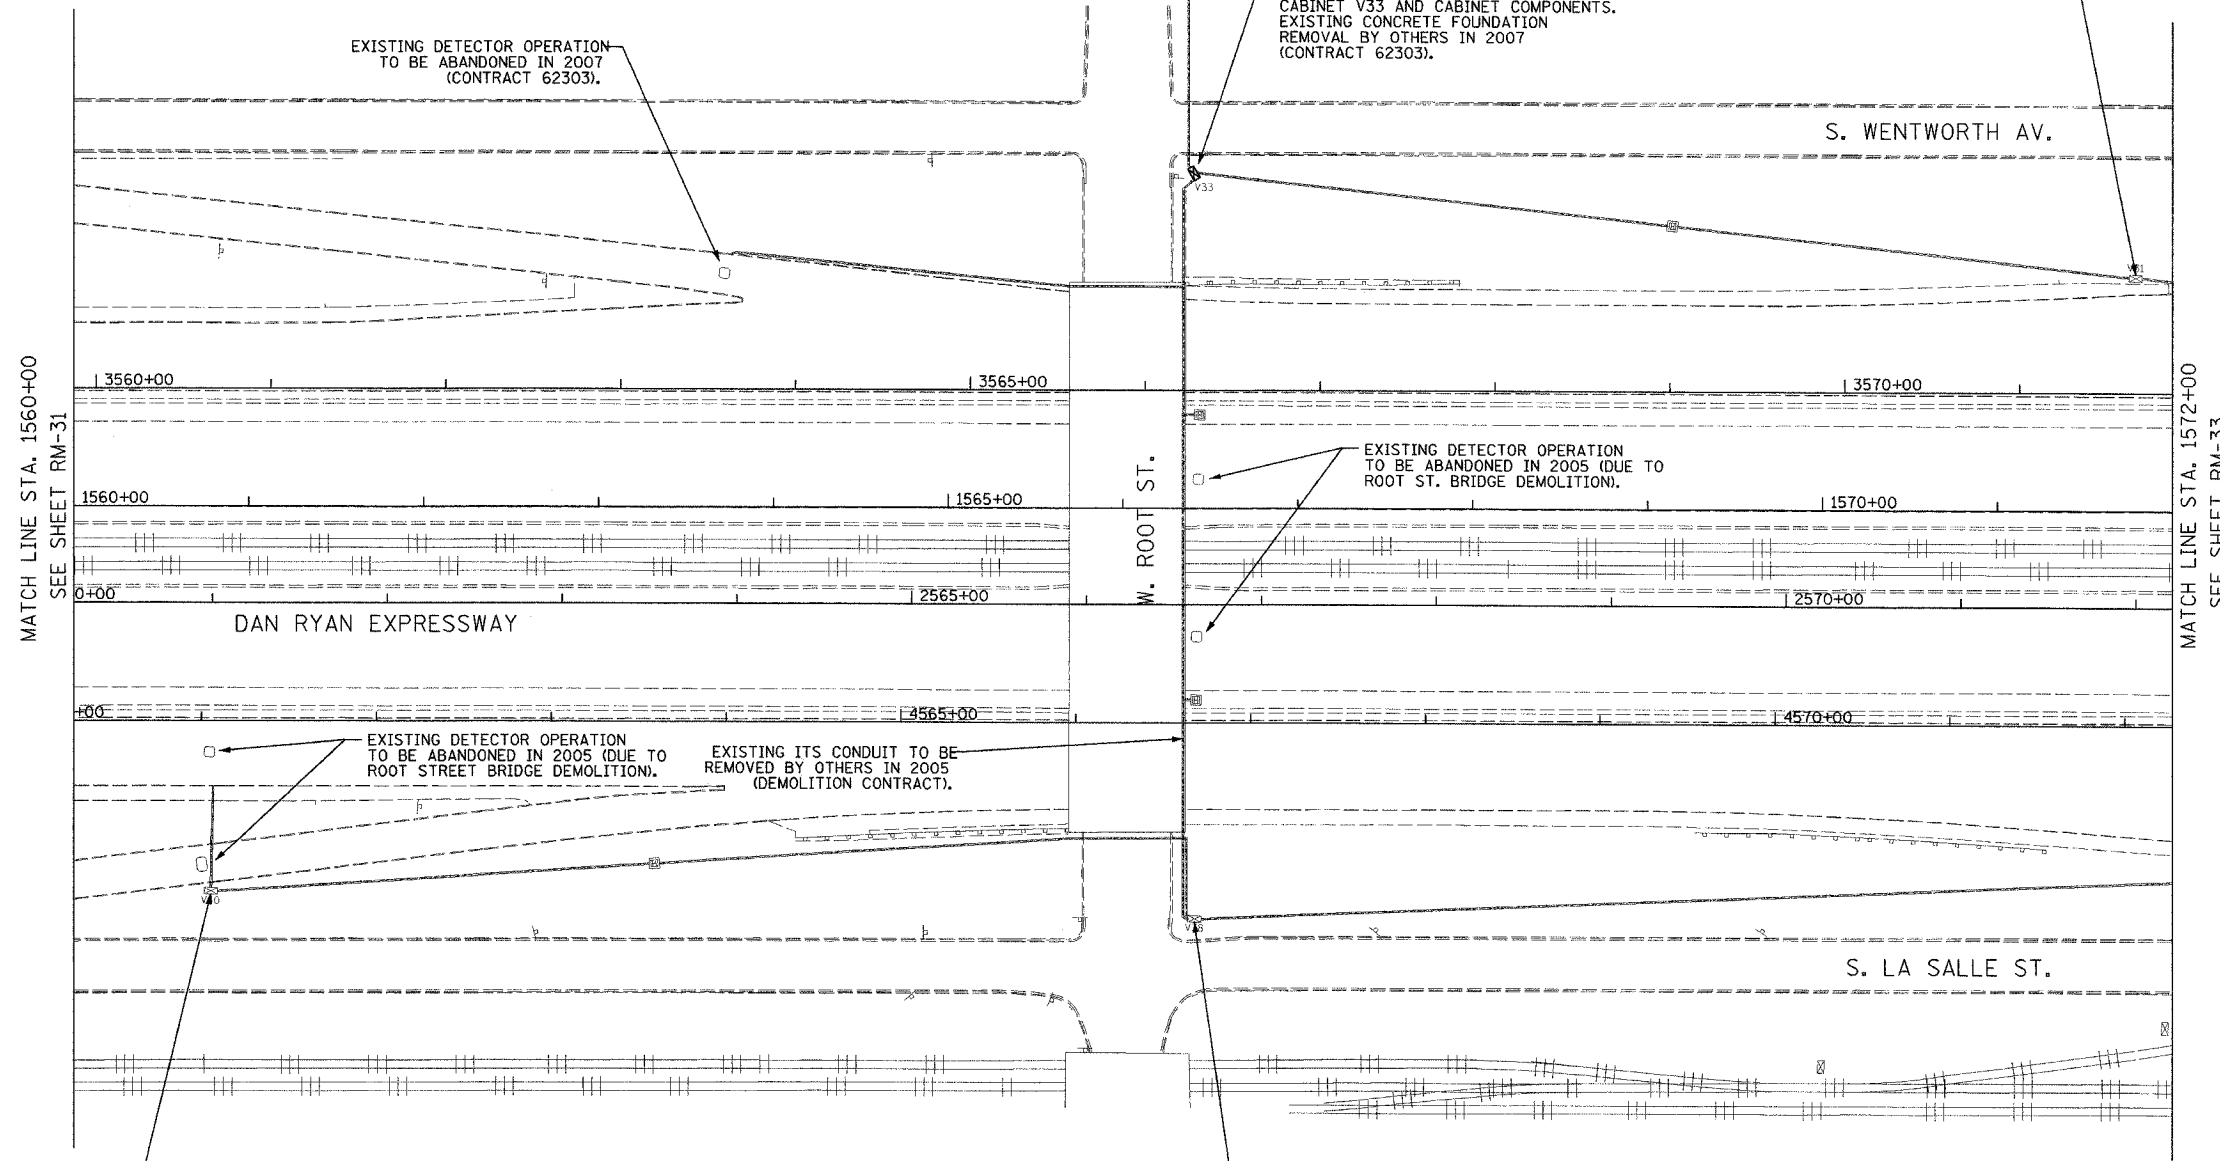

EXISTING DETECTOR OPERATION TO BE ABANDONED IN 2007 (CONTRACT 62303).

EXISTING ELECTRIC UTILITY SERVICE CONNECTION TO REMAIN.

REMOVE AND SALVAGE EXISTING TSC CABINET V31 AND CABINET COMPONENTS. EXISTING CONCRETE FOUNDATION REMOVAL BY OTHERS IN 2007 (CONTRACT 62303).

REMOVE AND SALVAGE EXISTING TSC CABINET V33 AND CABINET COMPONENTS. EXISTING CONCRETE FOUNDATION REMOVAL BY OTHERS IN 2007 (CONTRACT 62303).

S. WENTWORTH AV.

EXISTING DETECTOR OPERATION TO BE ABANDONED IN 2005 (DUE TO ROOT ST. BRIDGE DEMOLITION).

W. ROOT ST.

DAN RYAN EXPRESSWAY


EXISTING DETECTOR OPERATION TO BE ABANDONED IN 2005 (DUE TO ROOT STREET BRIDGE DEMOLITION).

EXISTING ITS CONDUIT TO BE REMOVED BY OTHERS IN 2005 (DEMOLITION CONTRACT).

S. LA SALLE ST.

REMOVE AND SALVAGE EXISTING TSC CABINET V40 AND CABINET COMPONENTS. EXISTING CONCRETE FOUNDATION REMOVAL BY OTHERS IN 2007 (CONTRACT 62301).

REMOVE AND SALVAGE EXISTING TSC CABINET V38 AND CABINET COMPONENTS. EXISTING CONCRETE FOUNDATION REMOVAL BY OTHERS IN 2007 (CONTRACT 62301).

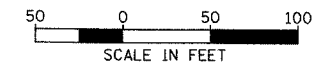

RM-32

REVISIONS	
NAME	DATE

ILLINOIS DEPARTMENT OF TRANSPORTATION
F.A.I. 94/90 (DAN RYAN EXPRESSWAY)
31st STREET TO I-57

SURVEILLANCE/COMMUNICATIONS
REMOVAL PLAN

SCALE: 1"=50'
DATE: October 29, 2004

DRAWN BY: SD
CHECKED BY: MJL



ONE NORTH FRANKLIN
CHICAGO, IL 60606
PHONE: (312) 251-3000
FAX: (312) 251-3015
WEB: WWW.EKCORP.COM

10/14/2004 09:33:27 AM