


SECTION	COUNTY	TOTAL SHEETS	SHEET NO.
2003-0311	COOK	976	659
STA. 1620+00 TO STA. 1632+00			
FED. ROAD DIST. NO.	ILLINOIS FED. AID PROJECT		
62583			

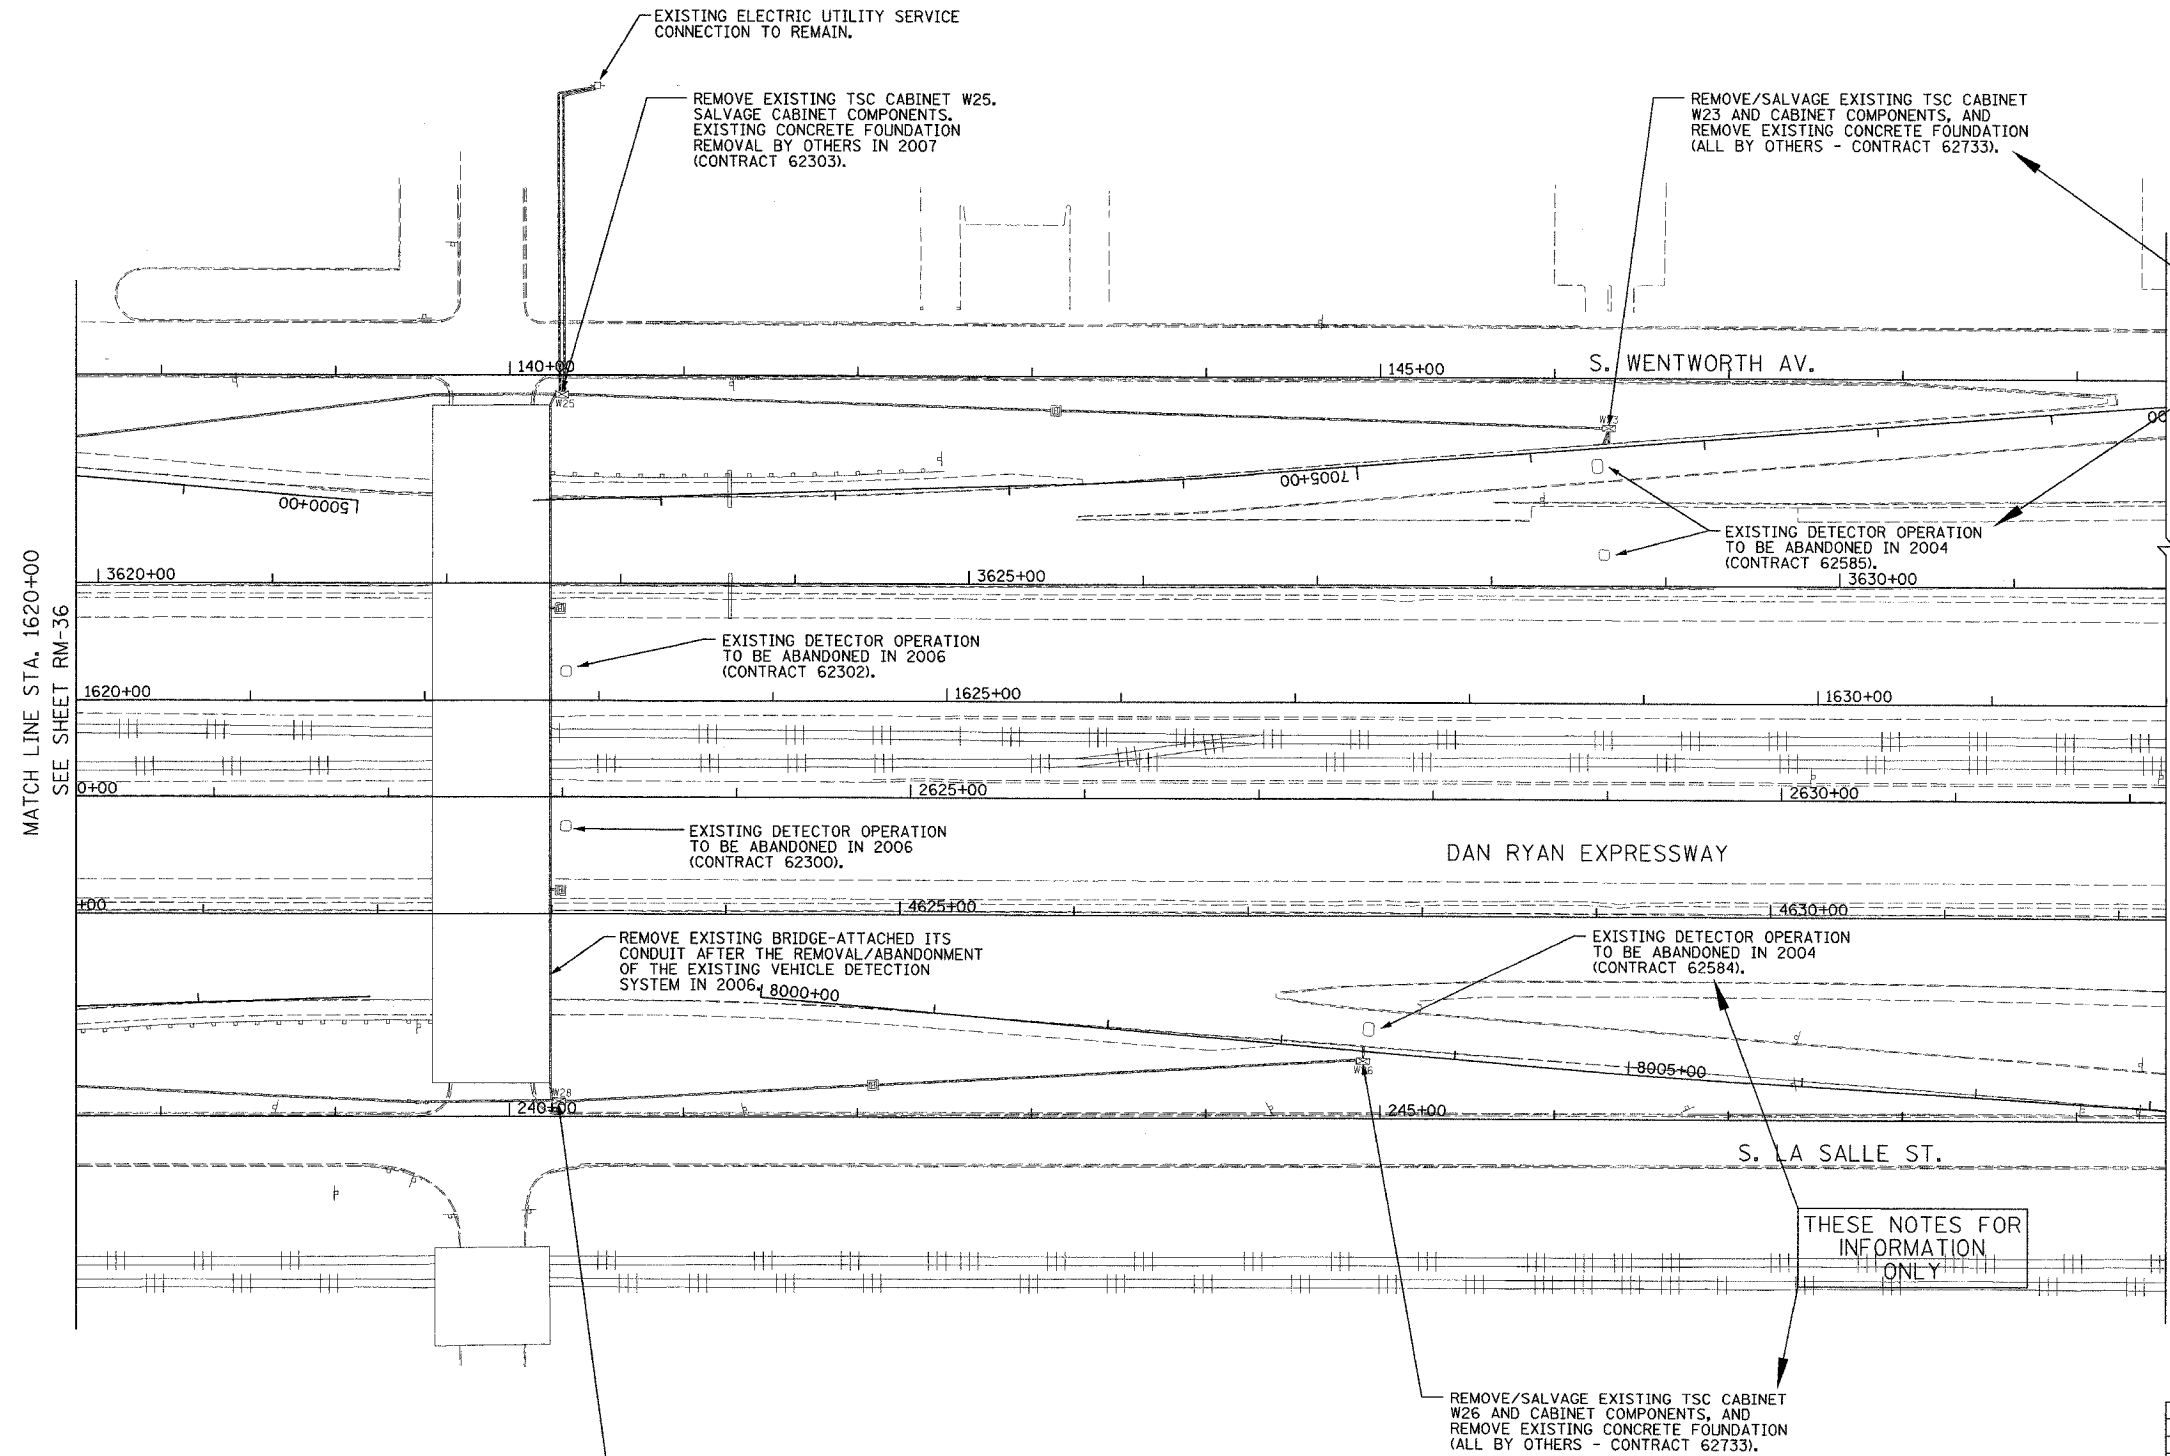


THESE NOTES FOR INFORMATION ONLY

BREAK LINE STA. 1632+00
SEE SHEET RM-38
(NO REMOVALS STA. 1632+00-ARCHER AV.)

- NOTES:
- SEE DRAWINGS ME-01 AND ME-02 FOR ELECTRICAL SYMBOLS AND ABBREVIATIONS.
 - COORDINATE ALL WORK WITH IDOT CONTRACT NO. 62584, IDOT CONTRACT NO. 62585, IDOT CONTRACT NO. 62300, IDOT CONTRACT NO. 62302, AND IDOT CONTRACT NO. 62733.
 - THE EXISTING VEHICLE DETECTION SYSTEM SHALL REMAIN IN OPERATION FOR AS LONG AS POSSIBLE AND SHALL ONLY BE REMOVED/ABANDONED AS DIRECTED BY THE ENGINEER.
 - ALL EXISTING CONDUIT/WIRING BELOW GRADE, AND ALL EXISTING HANDHOLES SHALL BE ABANDONED IN PLACE.

THESE NOTES FOR INFORMATION ONLY

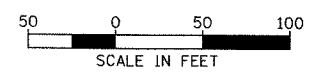

RM-37

Edwards and Kelcey
 ONE NORTH FRANKLIN
 CHICAGO, IL 60606
 PHONE: (312) 251-3000
 FAX: (312) 251-3015
 WEB: WWW.EKCORP.COM

REVISIONS	
NAME	DATE

ILLINOIS DEPARTMENT OF TRANSPORTATION
 F.A.I. 94/90 (DAN RYAN EXPRESSWAY)
 31st STREET to I-57
 SURVEILLANCE/COMMUNICATIONS
 REMOVAL PLAN
 SCALE: 1"=50'
 DATE: October 29, 2004
 DRAWN BY: SD
 CHECKED BY: MJL

P:\030019\0305\1632+00\RM-37.dwg 10/14/2004 09:33:31 AM