
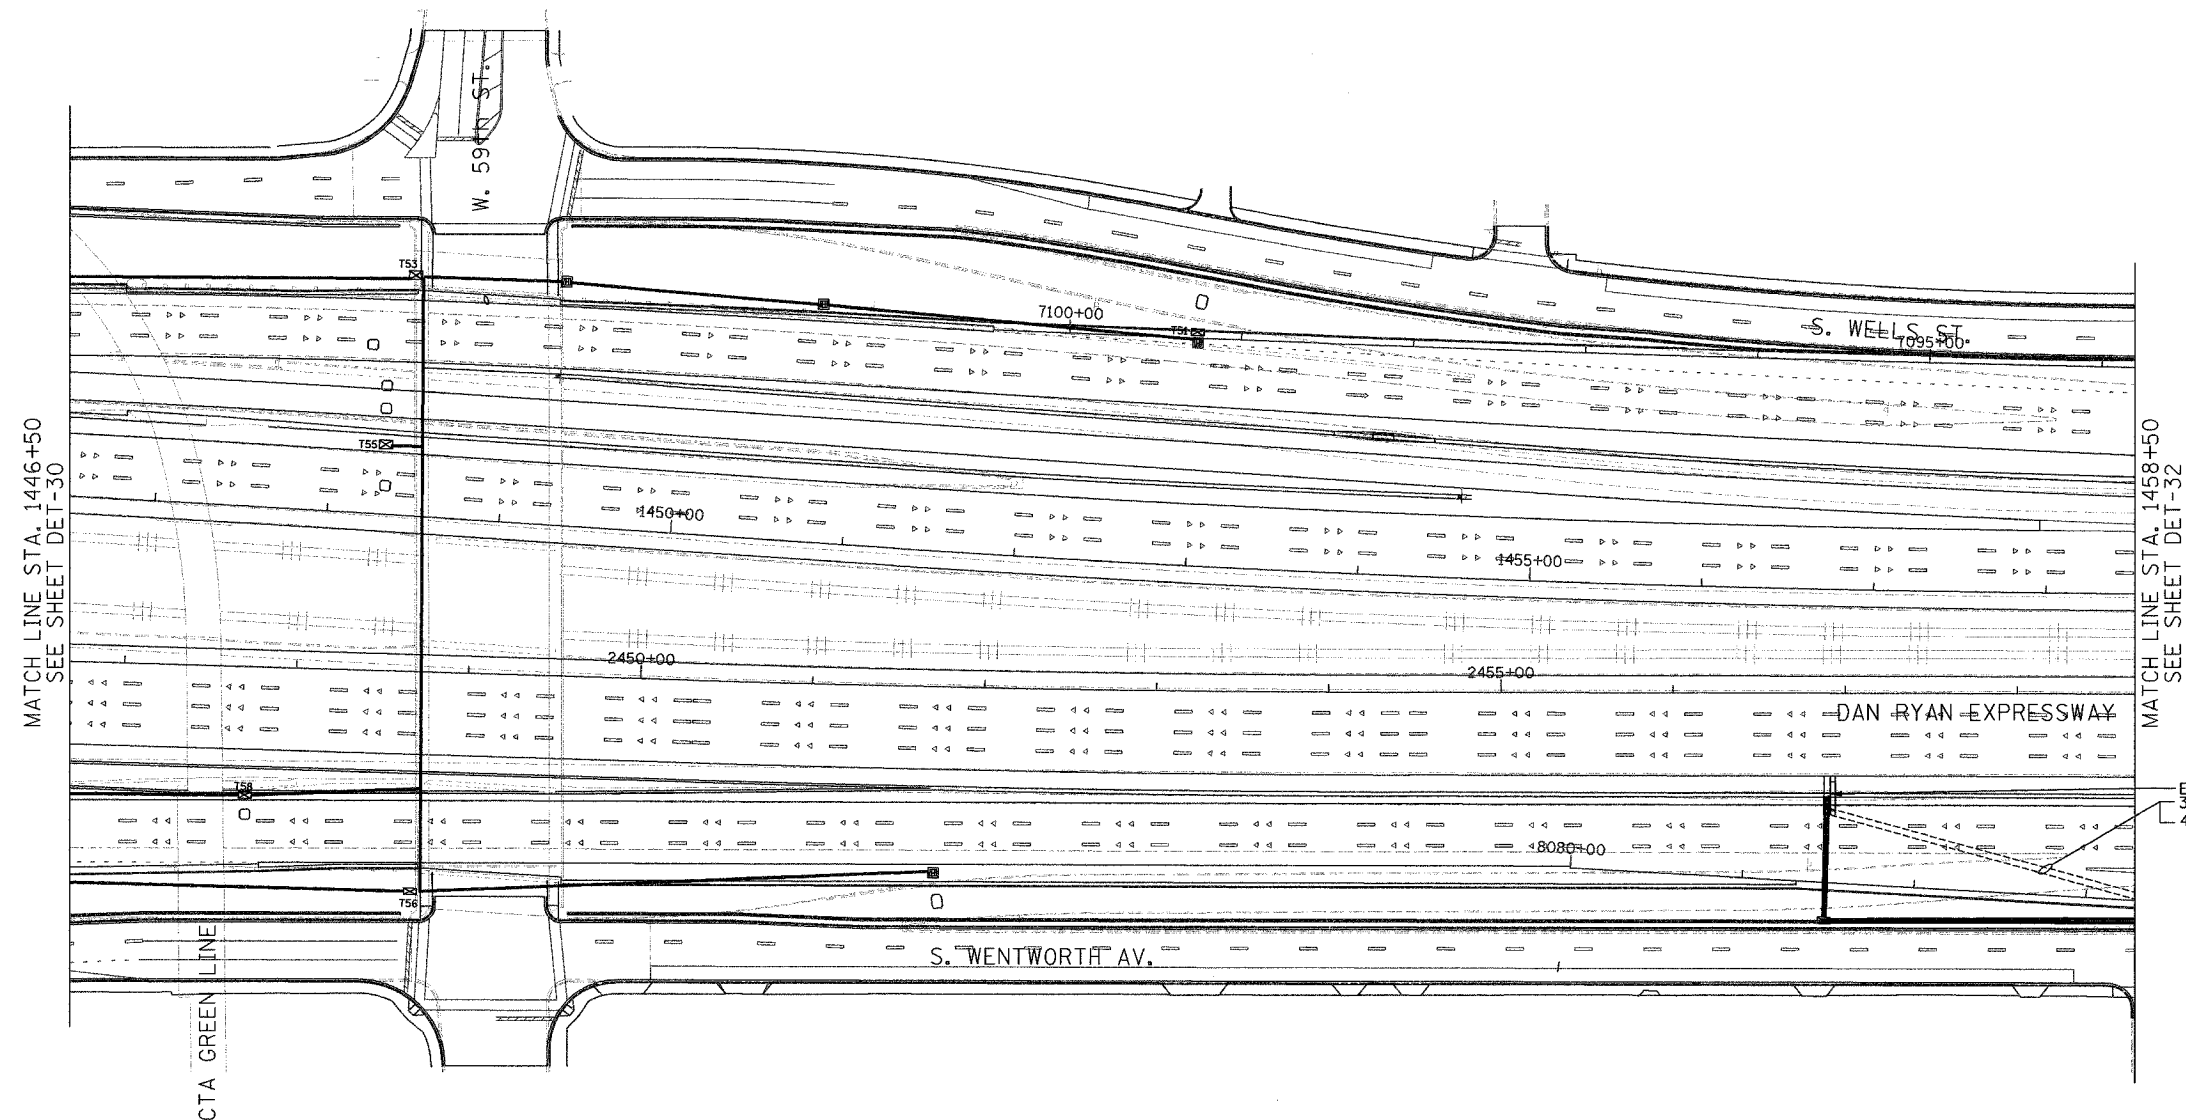


SECTION	COUNTY	TOTAL SHEETS	SHEET NO.
2003-0311	COOK	976	669
STA. 1446+50 TO STA. 1458+50			
FED. ROAD DIST. NO.	ILLINOIS	FED. AID PROJECT	
62583			

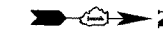


MATCH LINE STA. 1446+50  
SEE SHEET DET-30

MATCH LINE STA. 1458+50  
SEE SHEET DET-32

EXISTING DYNAMIC MESSAGE SIGN  
3/C #2/0, 1/C #6 GND  
4PR #18

NOTE:  
1. FOR CABLE AND CABINET INSTALLATION DETAILS SEE SHEET DT-11.

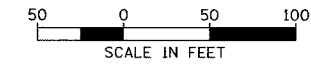

DMS-11

**Edwards AND Kelcey**  
ONE NORTH FRANKLIN  
CHICAGO, IL 60606  
PHONE: (312) 251-3000  
FAX: (312) 251-3015  
WEB: WWW.EKCORP.COM

REVISIONS	
NAME	DATE

ILLINOIS DEPARTMENT OF TRANSPORTATION  
F.A.I. 94/90 (DAN RYAN EXPRESSWAY)  
31st STREET to I-57  
TEMPORARY DYNAMIC MESSAGE  
SIGN INSTALLATION  
57TH ST. SITE LAYOUT  
(Sheet 1 of 2)

SCALE: 1"=50'  
DATE: October 29, 2004

DRAWN BY: CJH  
CHECKED BY: DH

1/19/2004 04:39:33 PM