


SECTION	COUNTY	TOTAL SHEETS	SHEET NO.
2003-03II	COOK	976	670
STA. 1458+50 TO STA. 1471+00			
FED. ROAD DIST. NO.	ILLINOIS	FED. AID PROJECT	
62583			

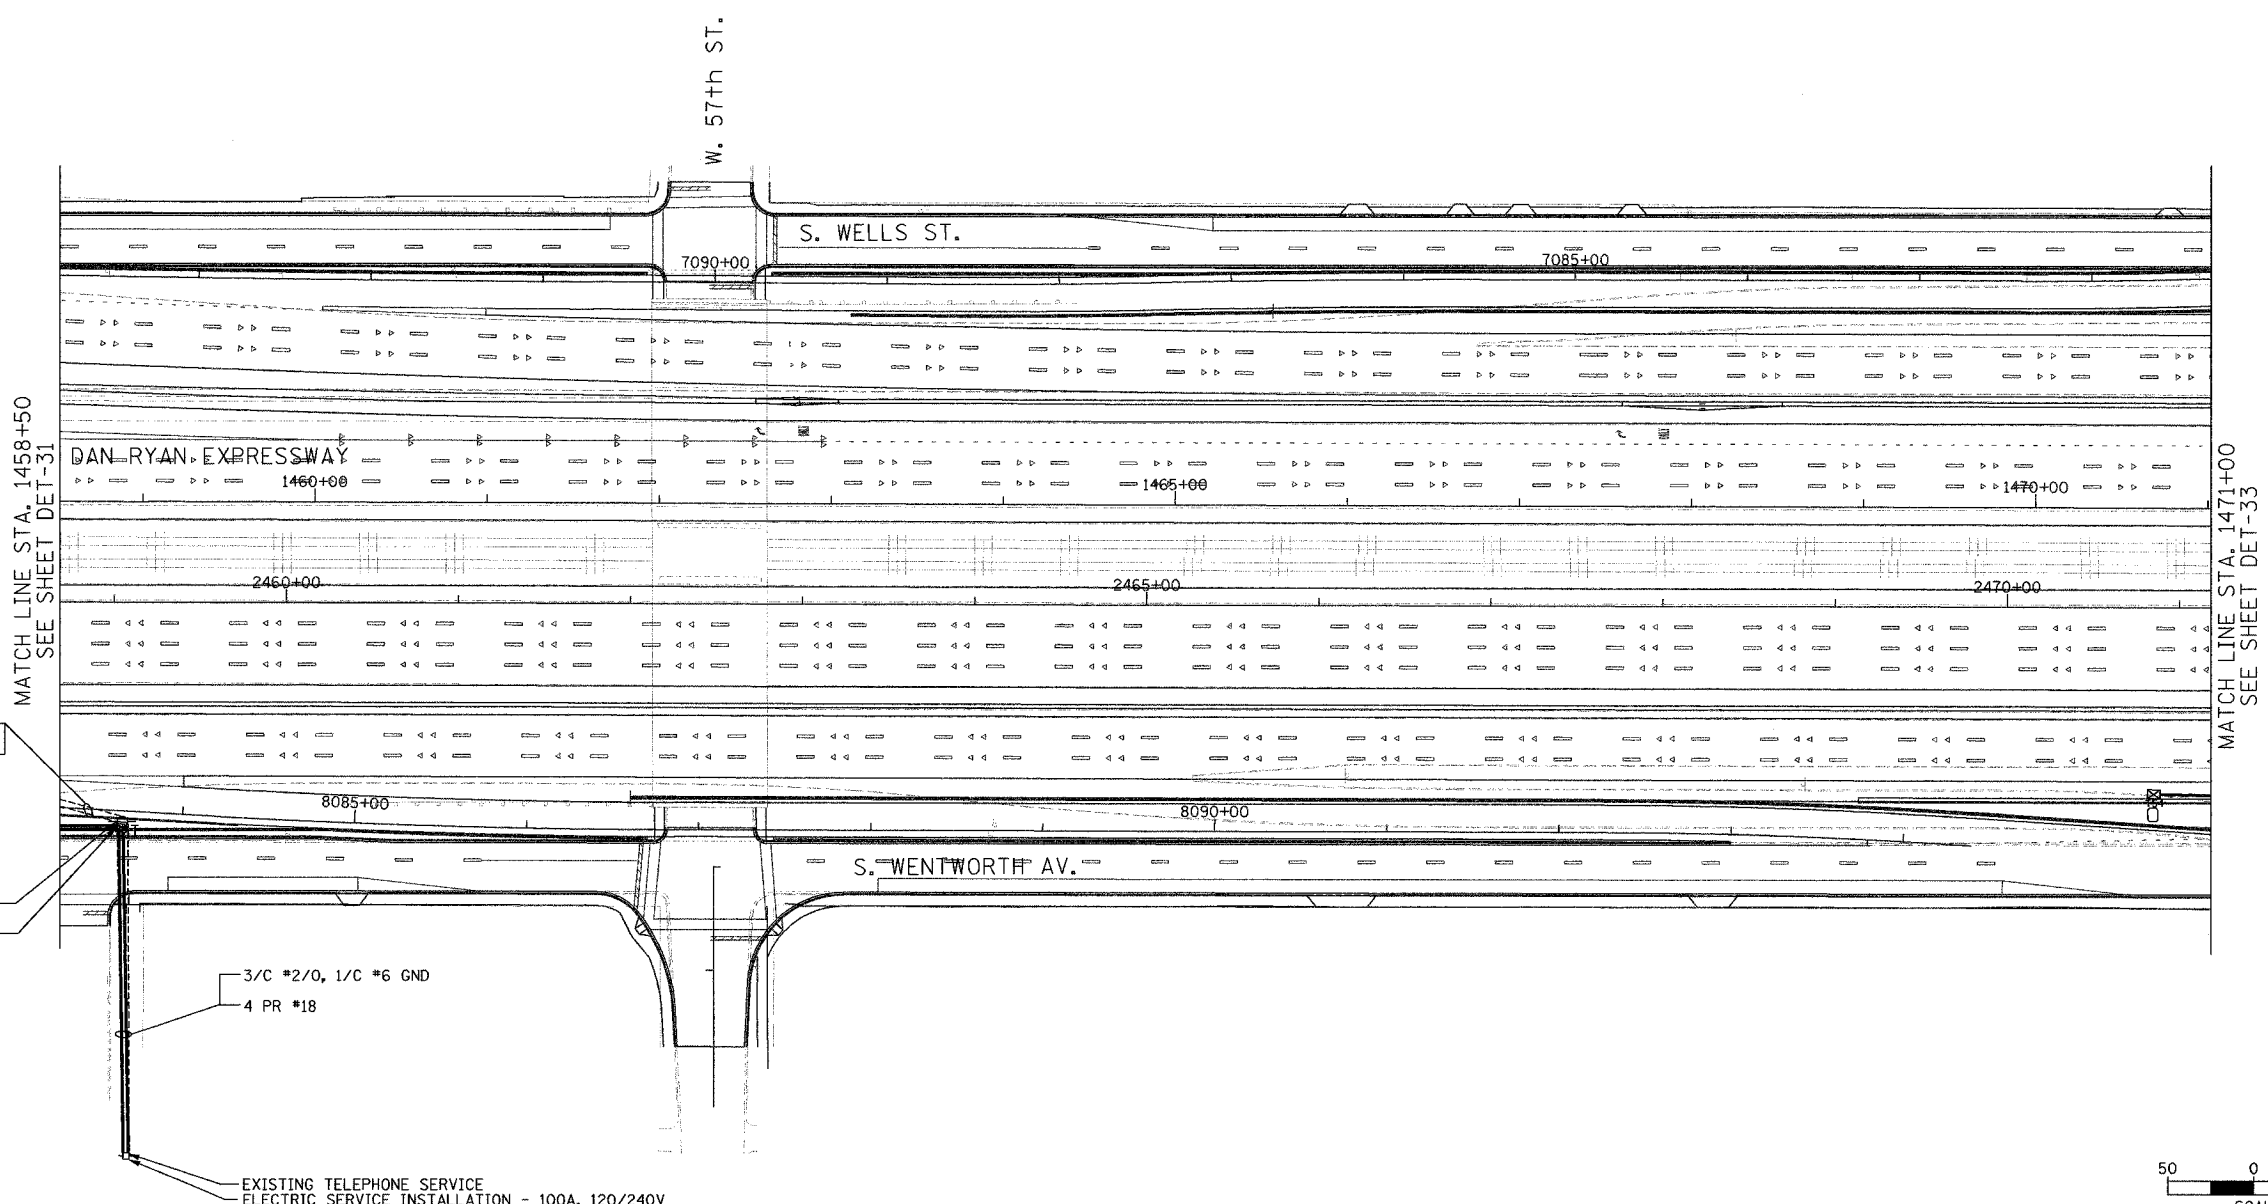


3/C #2/0, 1/C #6 GND
4 PR #18

TEMPORARY POLE
MOUNTED DMS CABINET
TEMPORARY WOOD
POLE, 60 FEET

3/C #2/0, 1/C #6 GND
4 PR #18

EXISTING TELEPHONE SERVICE
ELECTRIC SERVICE INSTALLATION - 100A, 120/240V

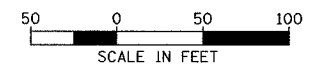

DMS-12

NOTE:
1. FOR CABLE AND CABINET INSTALLATION DETAILS SEE SHEET DT-11

REVISIONS	
NAME	DATE

ILLINOIS DEPARTMENT OF TRANSPORTATION
F.A.I. 94/90 (DAN RYAN EXPRESSWAY)
31st STREET to I-57
TEMPORARY DYNAMIC MESSAGE
SIGN INSTALLATION
57TH ST. SITE LAYOUT
(Sheet 2 of 2)

SCALE: 1"=50'
DATE: October 29, 2004

DRAWN BY: CJH
CHECKED BY: DH

**Edwards
AND
Kelcey**

ONE NORTH FRANKLIN
CHICAGO, IL 60606
PHONE: (312) 251-3000
FAX: (312) 251-3015
WEB: WWW.EKCORP.COM

11/19/2004 04:46:01 PM