



SECTION	COUNTY	TOTAL SHEETS	SHEET NO.
2003-031I	COOK	976	472
STA. 1596+00 TO STA. 1608+00			
FED. ROAD DIST. NO.	ILLINOIS	FED. AID PROJECT	
62583			

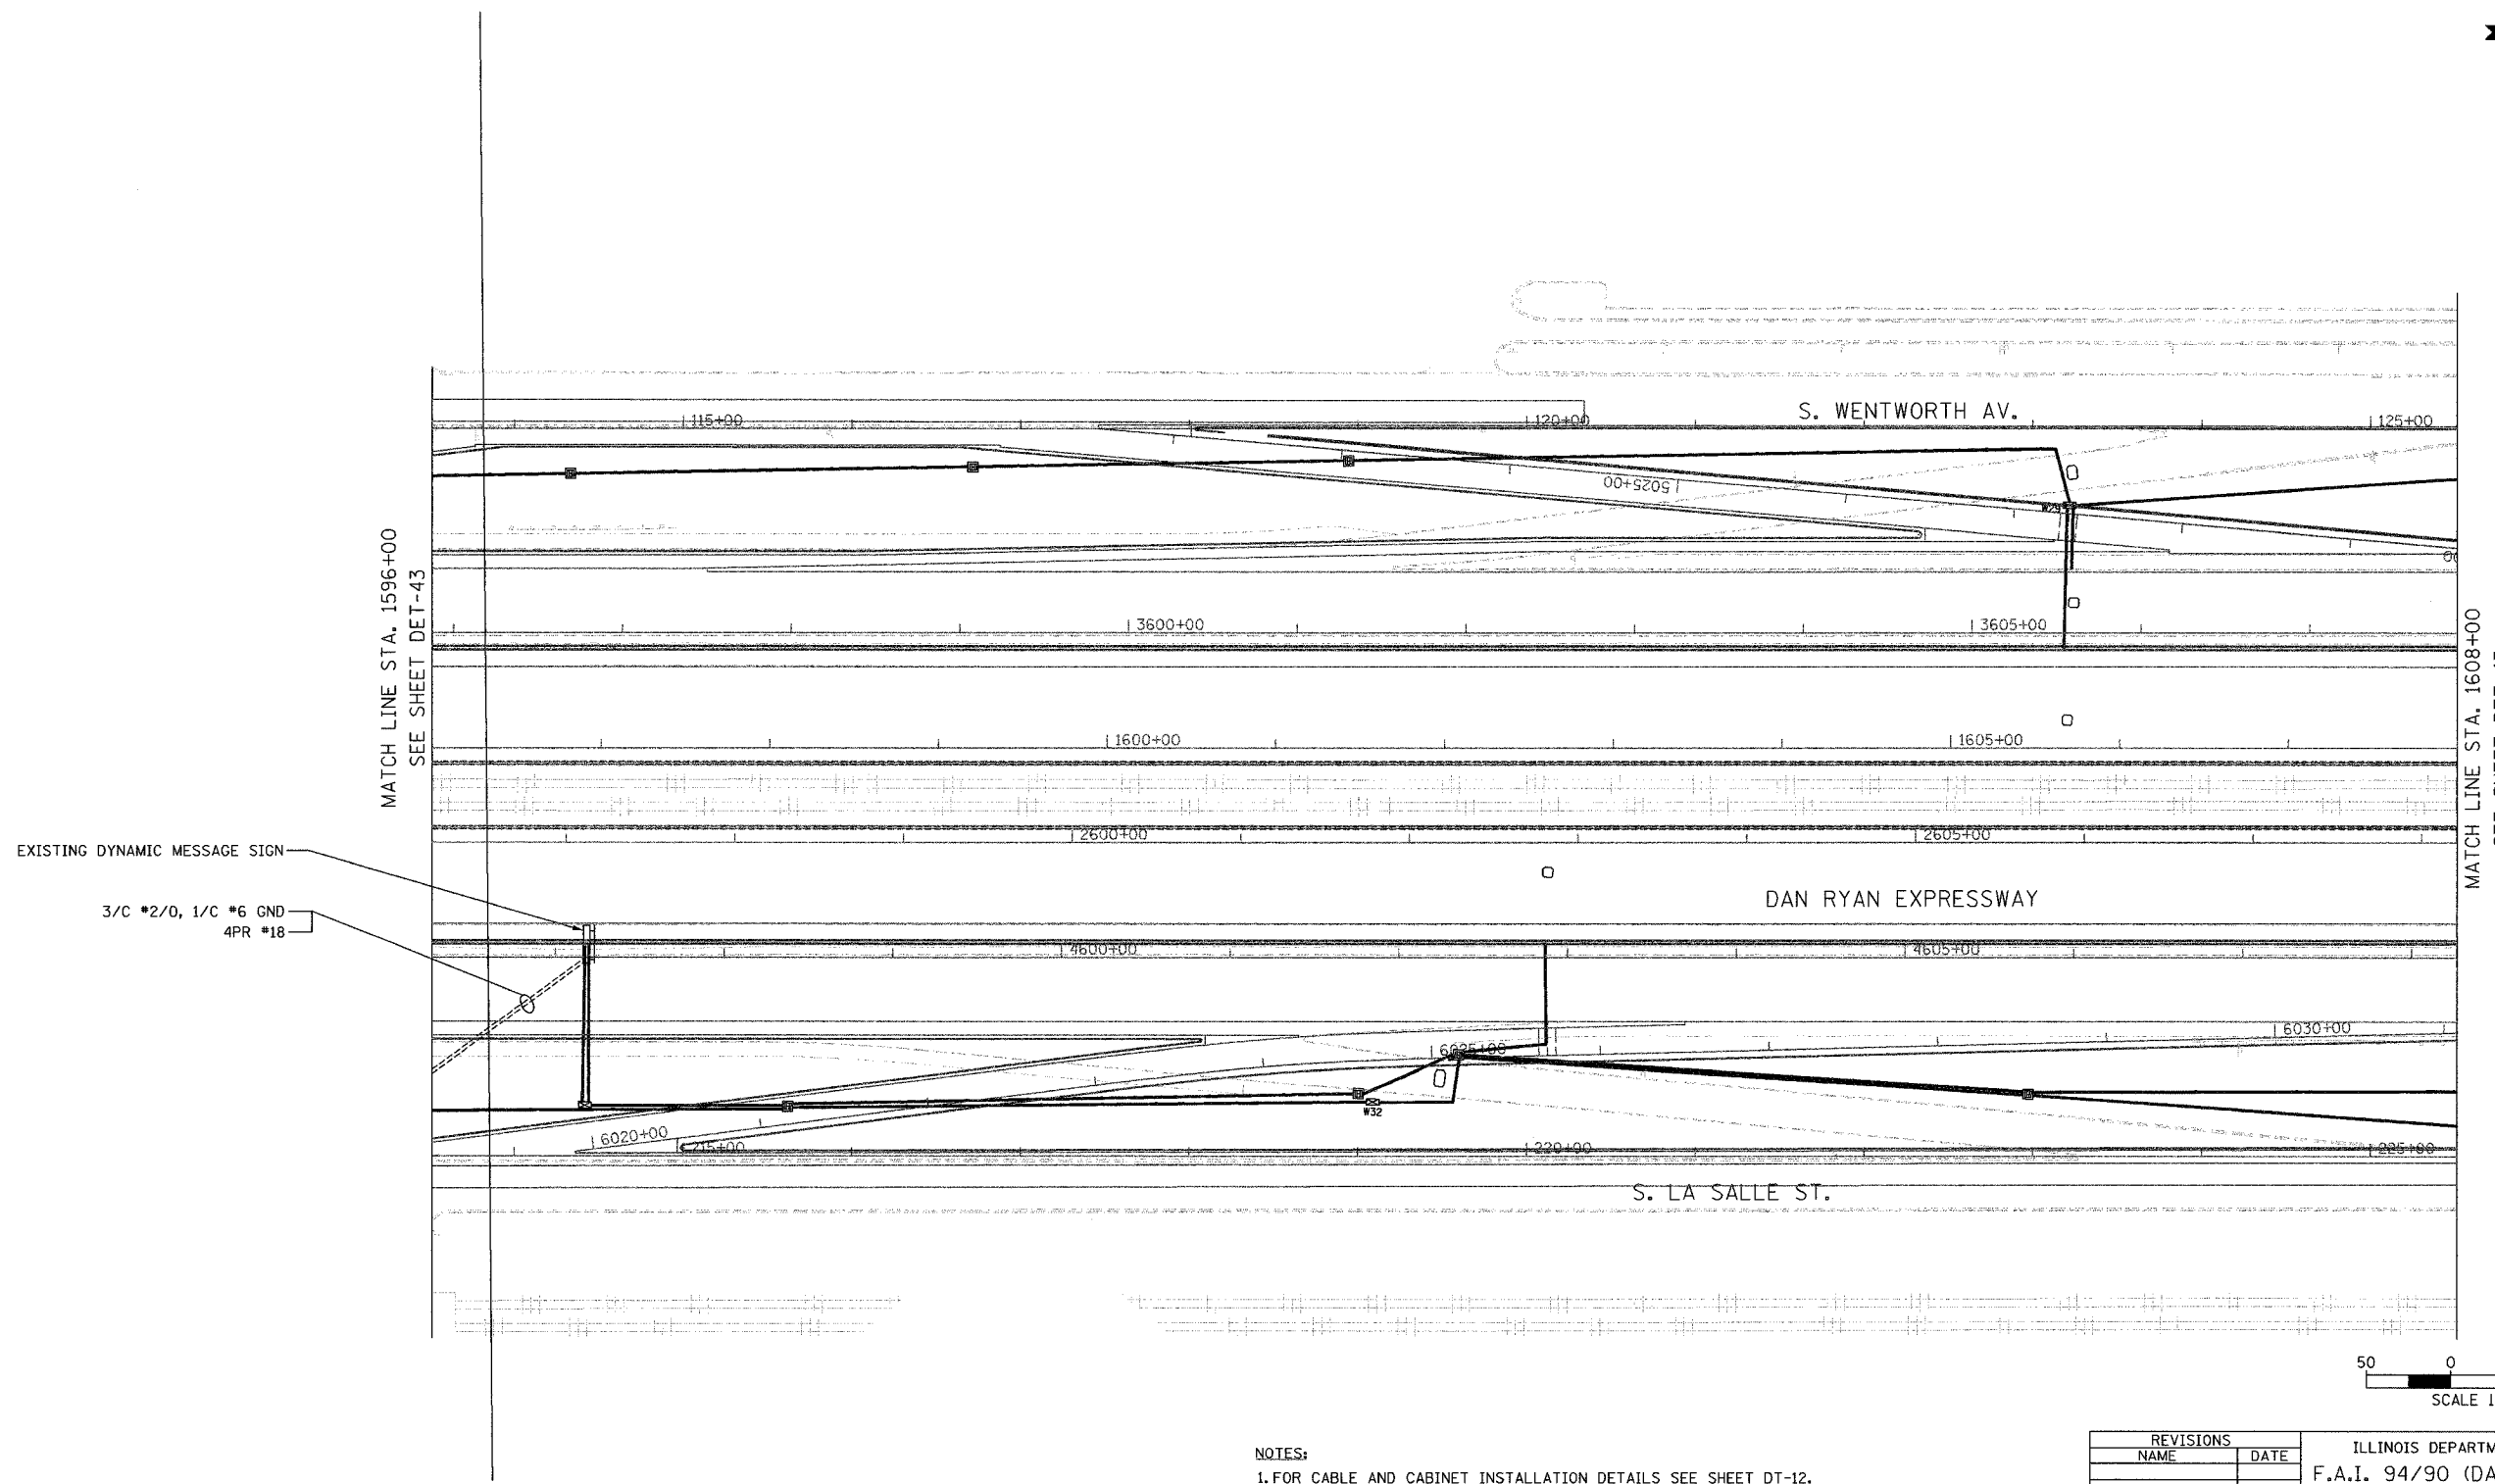

EXISTING DYNAMIC MESSAGE SIGN  
 3/C #2/0, 1/C #6 GND  
 4PR #18

MATCH LINE STA. 1596+00  
 SEE SHEET DET-43

MATCH LINE STA. 1608+00  
 SEE SHEET DET-45

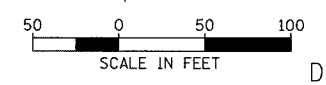

DMS-14

NOTES:  
 1. FOR CABLE AND CABINET INSTALLATION DETAILS SEE SHEET DT-12.

REVISIONS	
NAME	DATE

ILLINOIS DEPARTMENT OF TRANSPORTATION  
 F.A.I. 94/90 (DAN RYAN EXPRESSWAY)  
 31st STREET to I-57  
 TEMPORARY DYNAMIC MESSAGE  
 SIGN INSTALLATION  
 37TH ST. SITE LAYOUT  
 (Sheet 2 of 2)  
 SCALE: 1"=50'  
 DATE: October 29, 2004  
 DRAWN BY: CJH  
 CHECKED BY: DH

**Edwards  
 AND  
 Kelcey**  
 ONE NORTH FRANKLIN  
 CHICAGO, IL 60606  
 PHONE: (312) 251-3000  
 FAX: (312) 251-3015  
 WEB: WWW.EKCORP.COM

11/19/2004 04:40:05 PM