



SECTION	COUNTY	TOTAL SHEETS	SHEET NO.
94/90 2003-0311	COOK	976	715
STA. 103+00.00 TO STA. 116+00.00			
FED. ROAD DIST. NO.	ILLINOIS	FED. AID PROJECT	
62583			

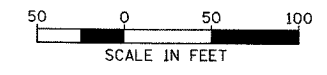

NO PROPOSED WORK ON THIS SHEET

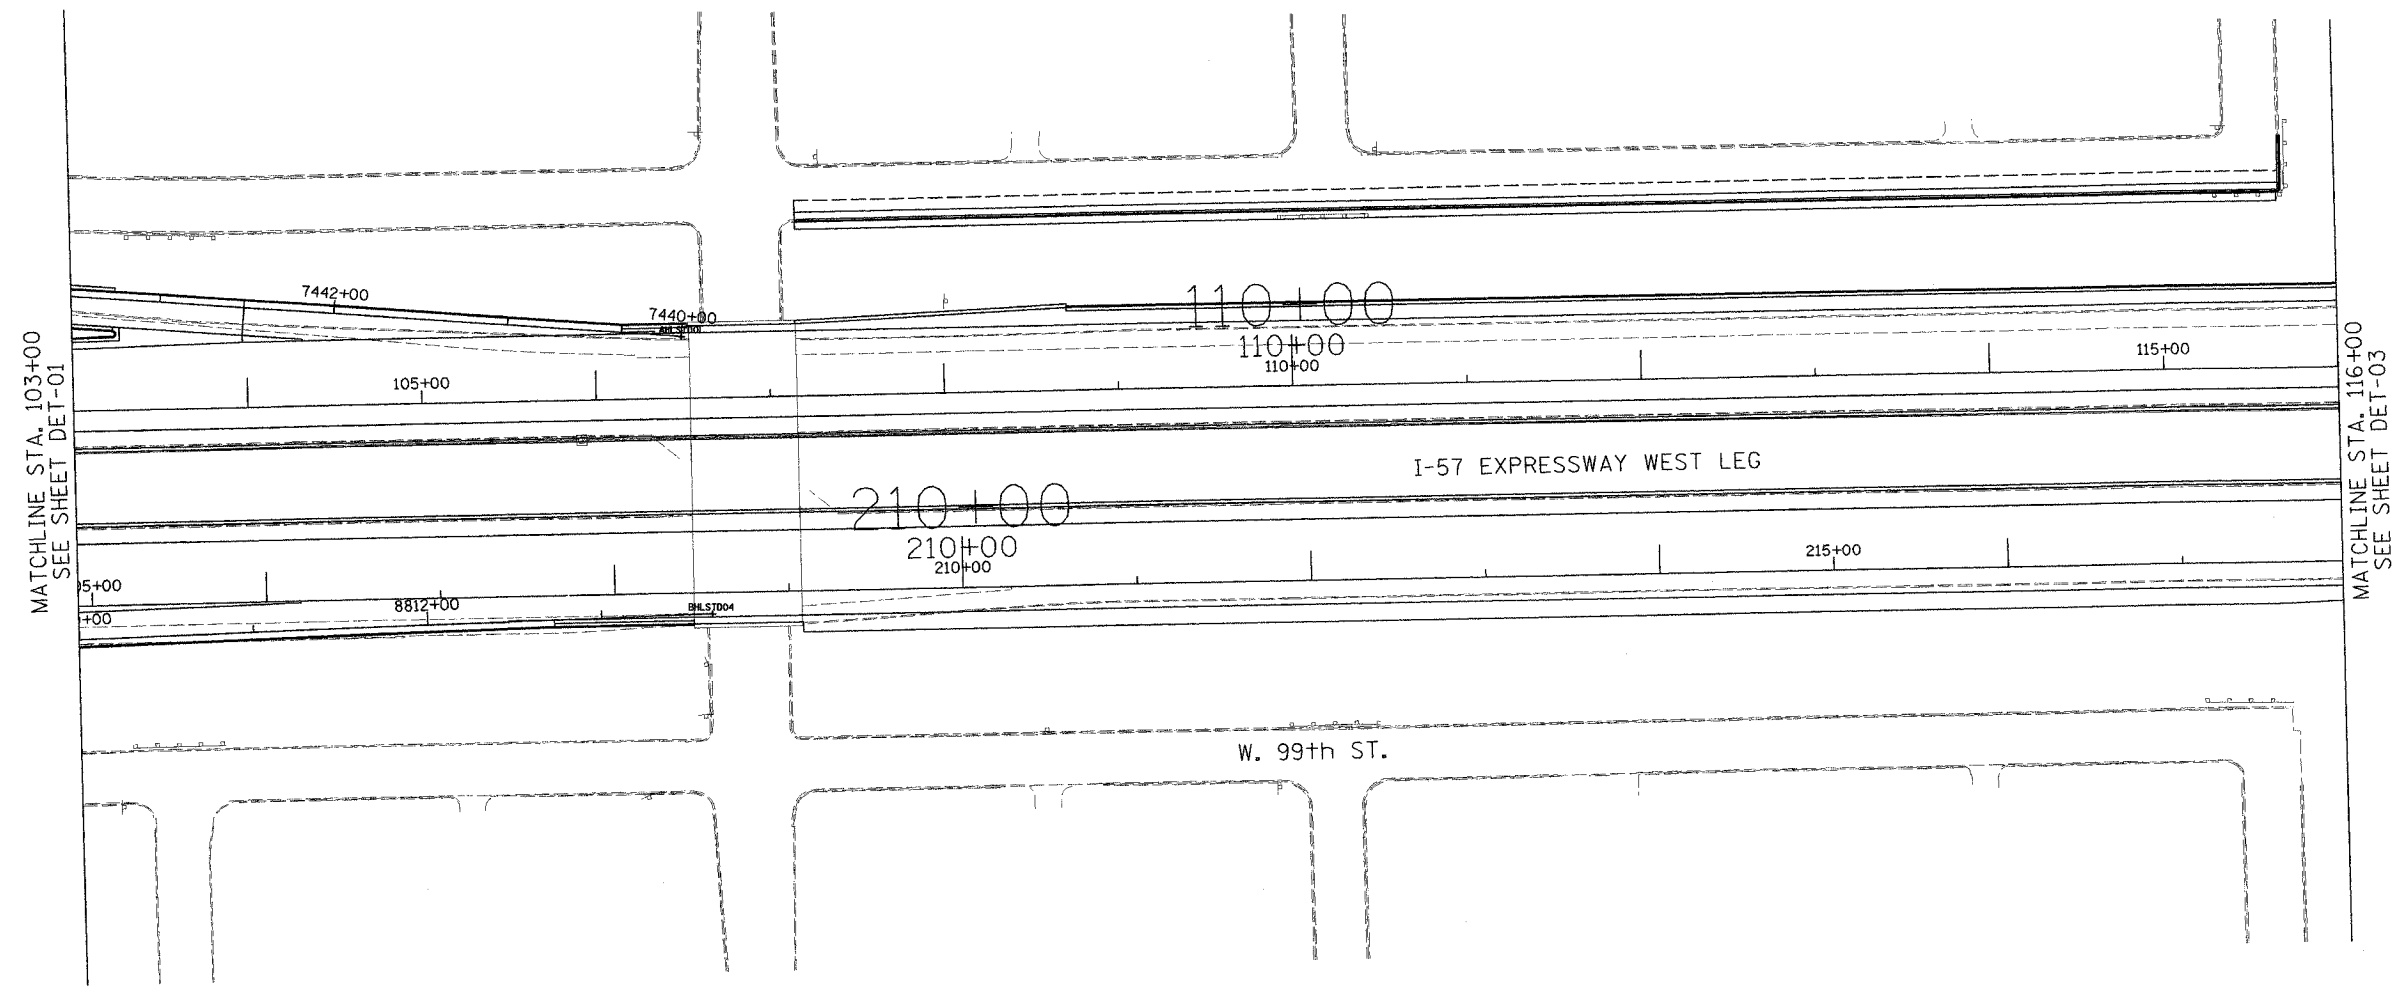

DET-02

**Edwards  
AND Kelcey**  
ONE NORTH FRANKLIN  
CHICAGO, IL 60606  
PHONE: (312) 251-3000  
FAX: (312) 251-3015  
WEB: WWW.EKCORP.COM

REVISIONS	
NAME	DATE

ILLINOIS DEPARTMENT OF TRANSPORTATION  
F.A.I. 94/90 (DAN RYAN EXPRESSWAY)  
31st STREET to I-57  
  
SURVEILLANCE SYSTEM STATION  
DETECTOR SYSTEM  
  
SCALE: 1"=50'  
DATE: October 29, 2004  
DRAWN BY: CJH  
CHECKED BY: MJL

10/15/2004 11:43:55 AM