



SECTION	COUNTY	TOTAL SHEETS	SHEET NO.
2003-0311	COOK	976	721
STA. 2011+00		TO STA.	
FED. ROAD DIST. NO.	ILLINOIS	FED. AID PROJECT	
62583			

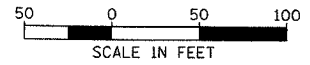

NO PROPOSED WORK ON THIS SHEET

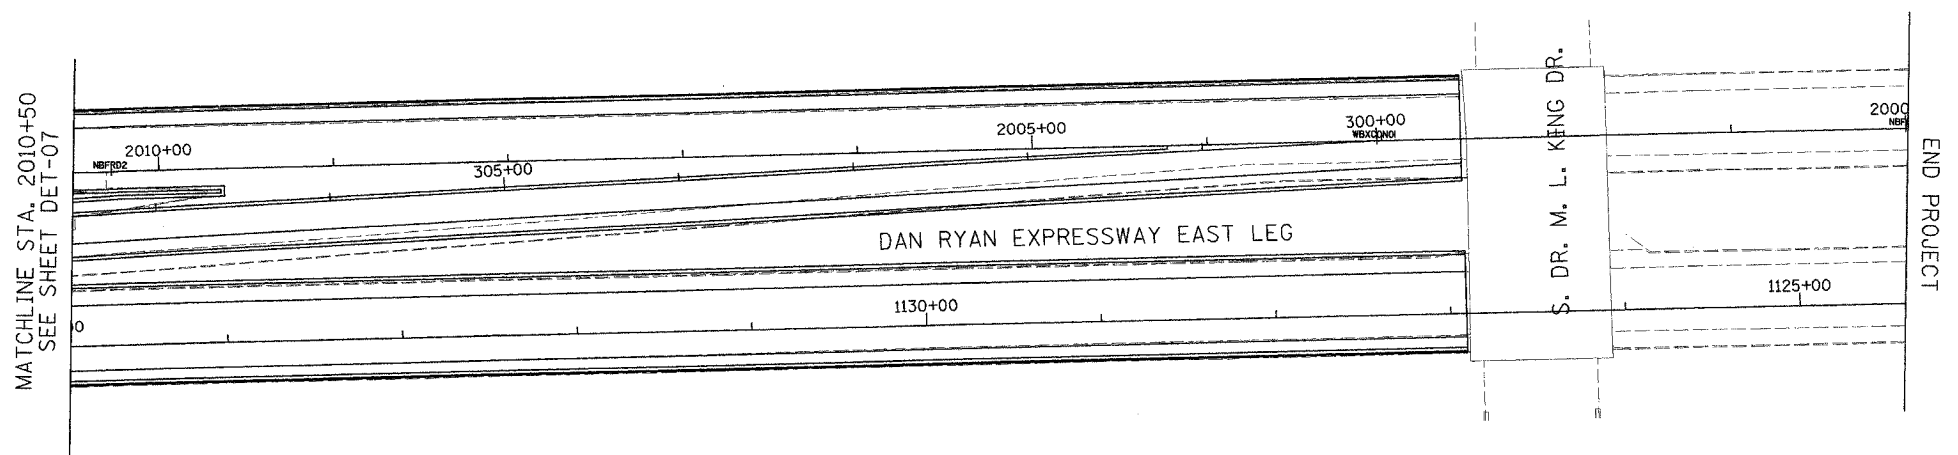

DET-08

**Edwards  
AND Kelcey**  
ONE NORTH FRANKLIN  
CHICAGO, IL 60606  
PHONE: (312) 251-3000  
FAX: (312) 251-3015  
WEB: WWW.EDWARDS  
ANDKELCEY.COM

REVISIONS	
NAME	DATE

ILLINOIS DEPARTMENT OF TRANSPORTATION  
F.A.I. 94/90 (DAN RYAN EXPRESSWAY)  
31st STREET TO I-57  
SURVEILLANCE SYSTEM STATION  
DETECTOR SYSTEM  
MICHIGAN ST. SITE LAYOUT

SCALE: 1"=50'  
DATE: October 29, 2004

DRAWN BY: CJH  
CHECKED BY: MJL

0/15/2004 11:42:47 AM