


SECTION	COUNTY	TOTAL SHEETS	SHEET NO.
2003-03II	COOK	976	762
STA. 1632+00 TO STA. 1644+00		ILLINOIS FED. AID PROJECT	
62583			

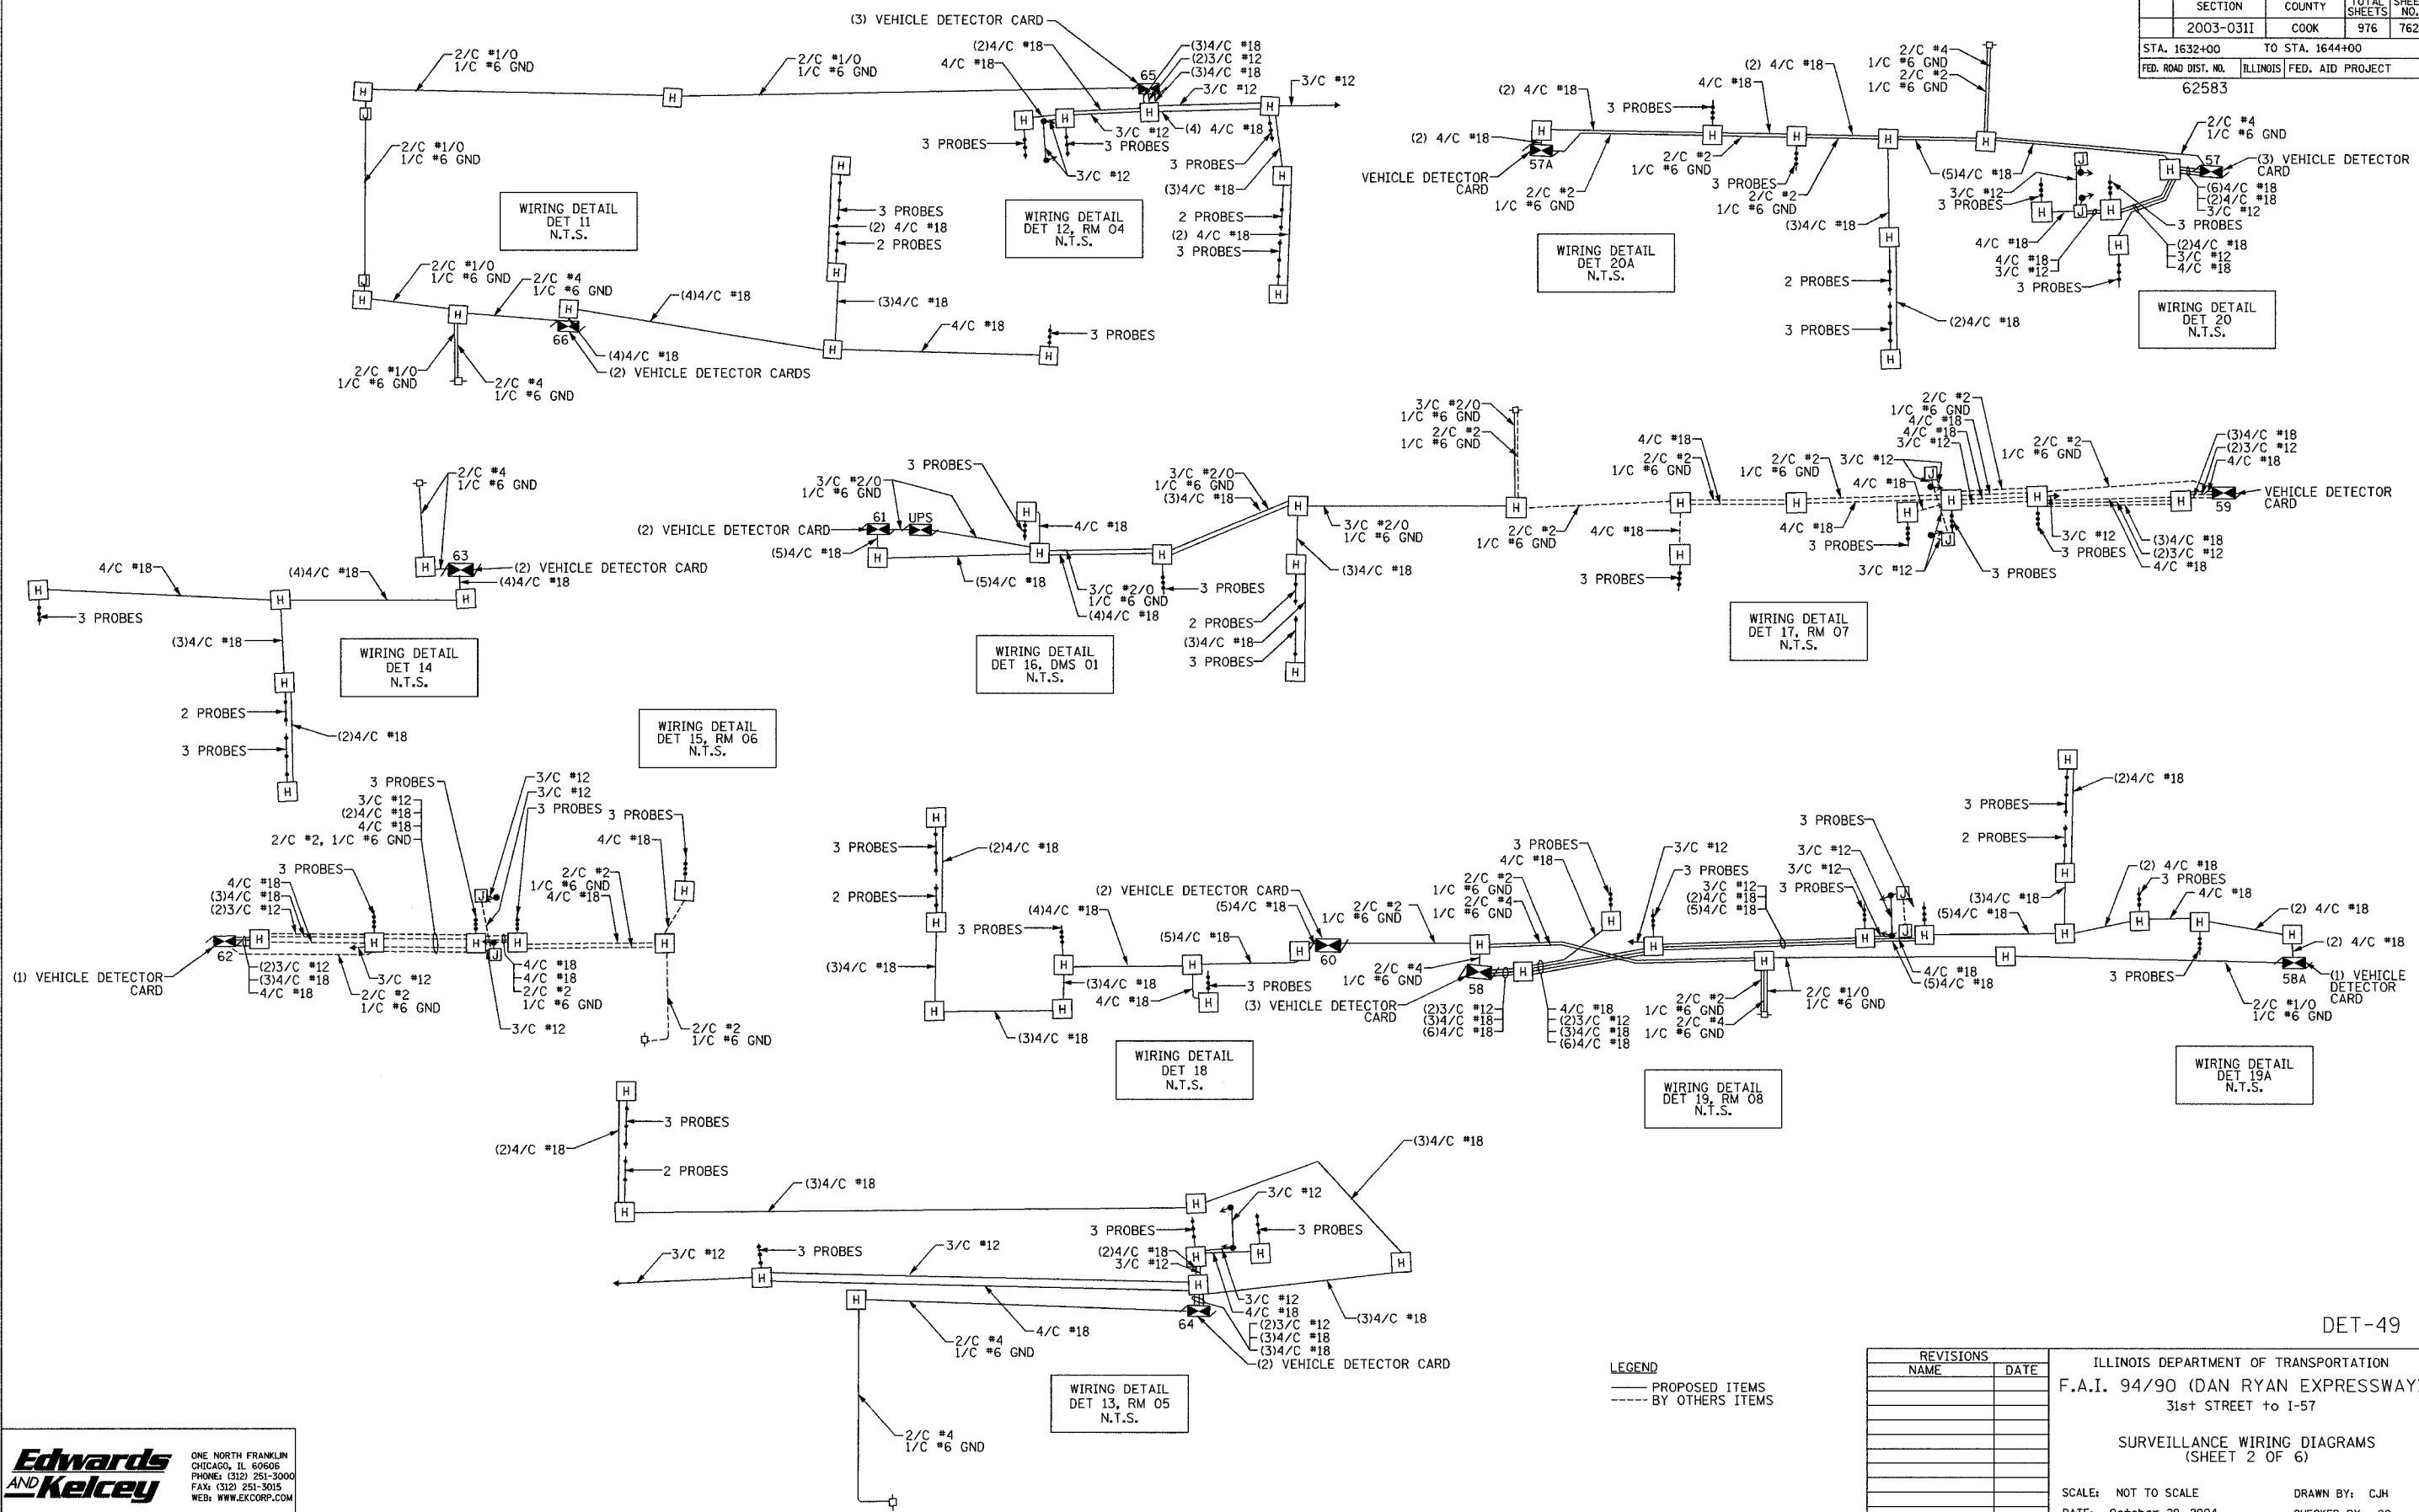

Edwards AND Kelcey
 ONE NORTH FRANKLIN
 CHICAGO, IL 60606
 PHONE: (312) 251-3000
 FAX: (312) 251-3015
 WEB: WWW.EKCORP.COM

LEGEND
 — PROPOSED ITEMS
 - - - - BY OTHERS ITEMS

REVISIONS	
NAME	DATE

ILLINOIS DEPARTMENT OF TRANSPORTATION
 F.A.I. 94/90 (DAN RYAN EXPRESSWAY)
 31st STREET to I-57

SURVEILLANCE WIRING DIAGRAMS
 (SHEET 2 OF 6)

SCALE: NOT TO SCALE
 DATE: October 29, 2004

DRAWN BY: CJH
 CHECKED BY: CC

DET-49

11/22/2004 04:38:55 PM