


|                              |        |                           |           |
|------------------------------|--------|---------------------------|-----------|
| SECTION                      | COUNTY | TOTAL SHEETS              | SHEET NO. |
| 2003-03II                    | COOK   | 976                       | 766       |
| STA. 1632+00 TO STA. 1644+00 |        | ILLINOIS FED. AID PROJECT |           |
| 62583                        |        |                           |           |

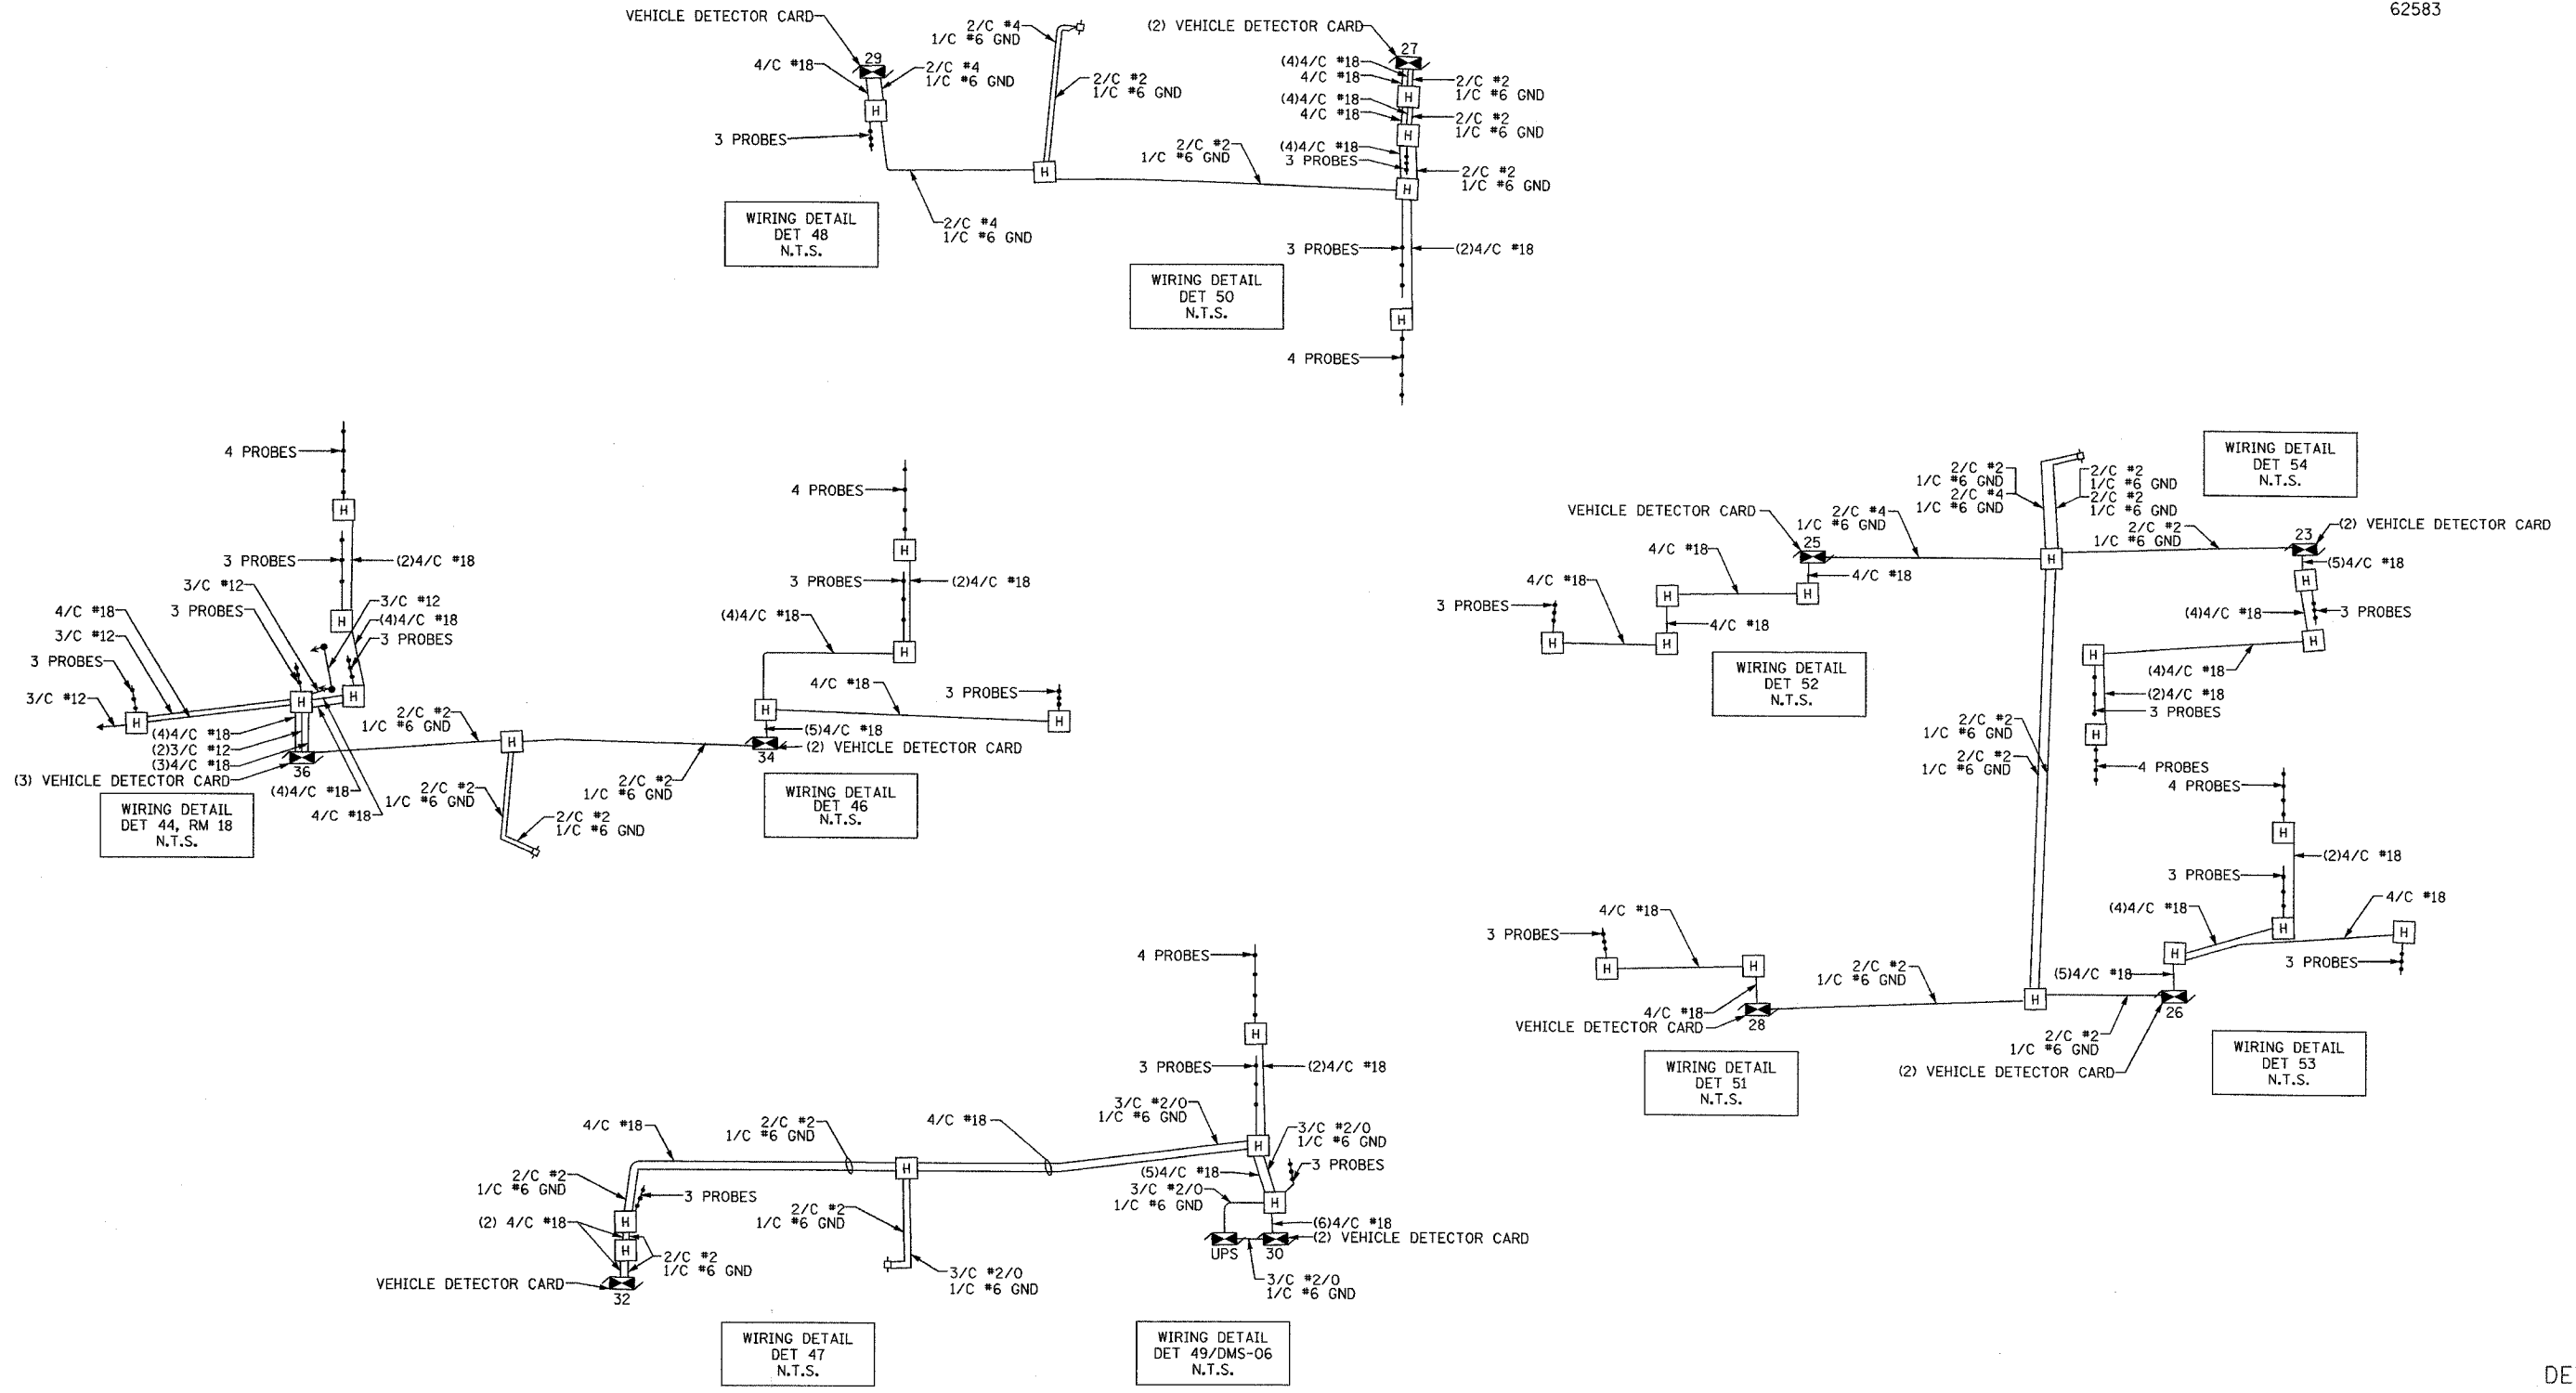

DET-53

LEGEND  
 — PROPOSED ITEMS  
 - - - BY OTHERS ITEMS

| REVISIONS |      |
|-----------|------|
| NAME      | DATE |
|           |      |
|           |      |
ILLINOIS DEPARTMENT OF TRANSPORTATION  
 F.A.I. 94/90 (DAN RYAN EXPRESSWAY)  
 31st STREET to I-57  
 SURVEILLANCE WIRING DIAGRAMS  
 (SHEET 6 OF 6)  
 SCALE: NOT TO SCALE  
 DATE: October 29, 2004  
 DRAWN BY: DHI  
 CHECKED BY: CJH

**Edwards AND Kelcey**  
 ONE NORTH FRANKLIN  
 CHICAGO, IL 60608  
 PHONE: (312) 251-3000  
 FAX: (312) 251-3015  
 WEB: WWW.EKCORP.COM

10/15/2004 11:50:56 AM