



SECTION	COUNTY	TOTAL SHEETS	SHEET NO.
2003-0311	COOK	976	815
STA. 1644+00	TO STA.		
FED. ROAD DIST. NO.	ILLINOIS	FED. AID PROJECT	
		62583	

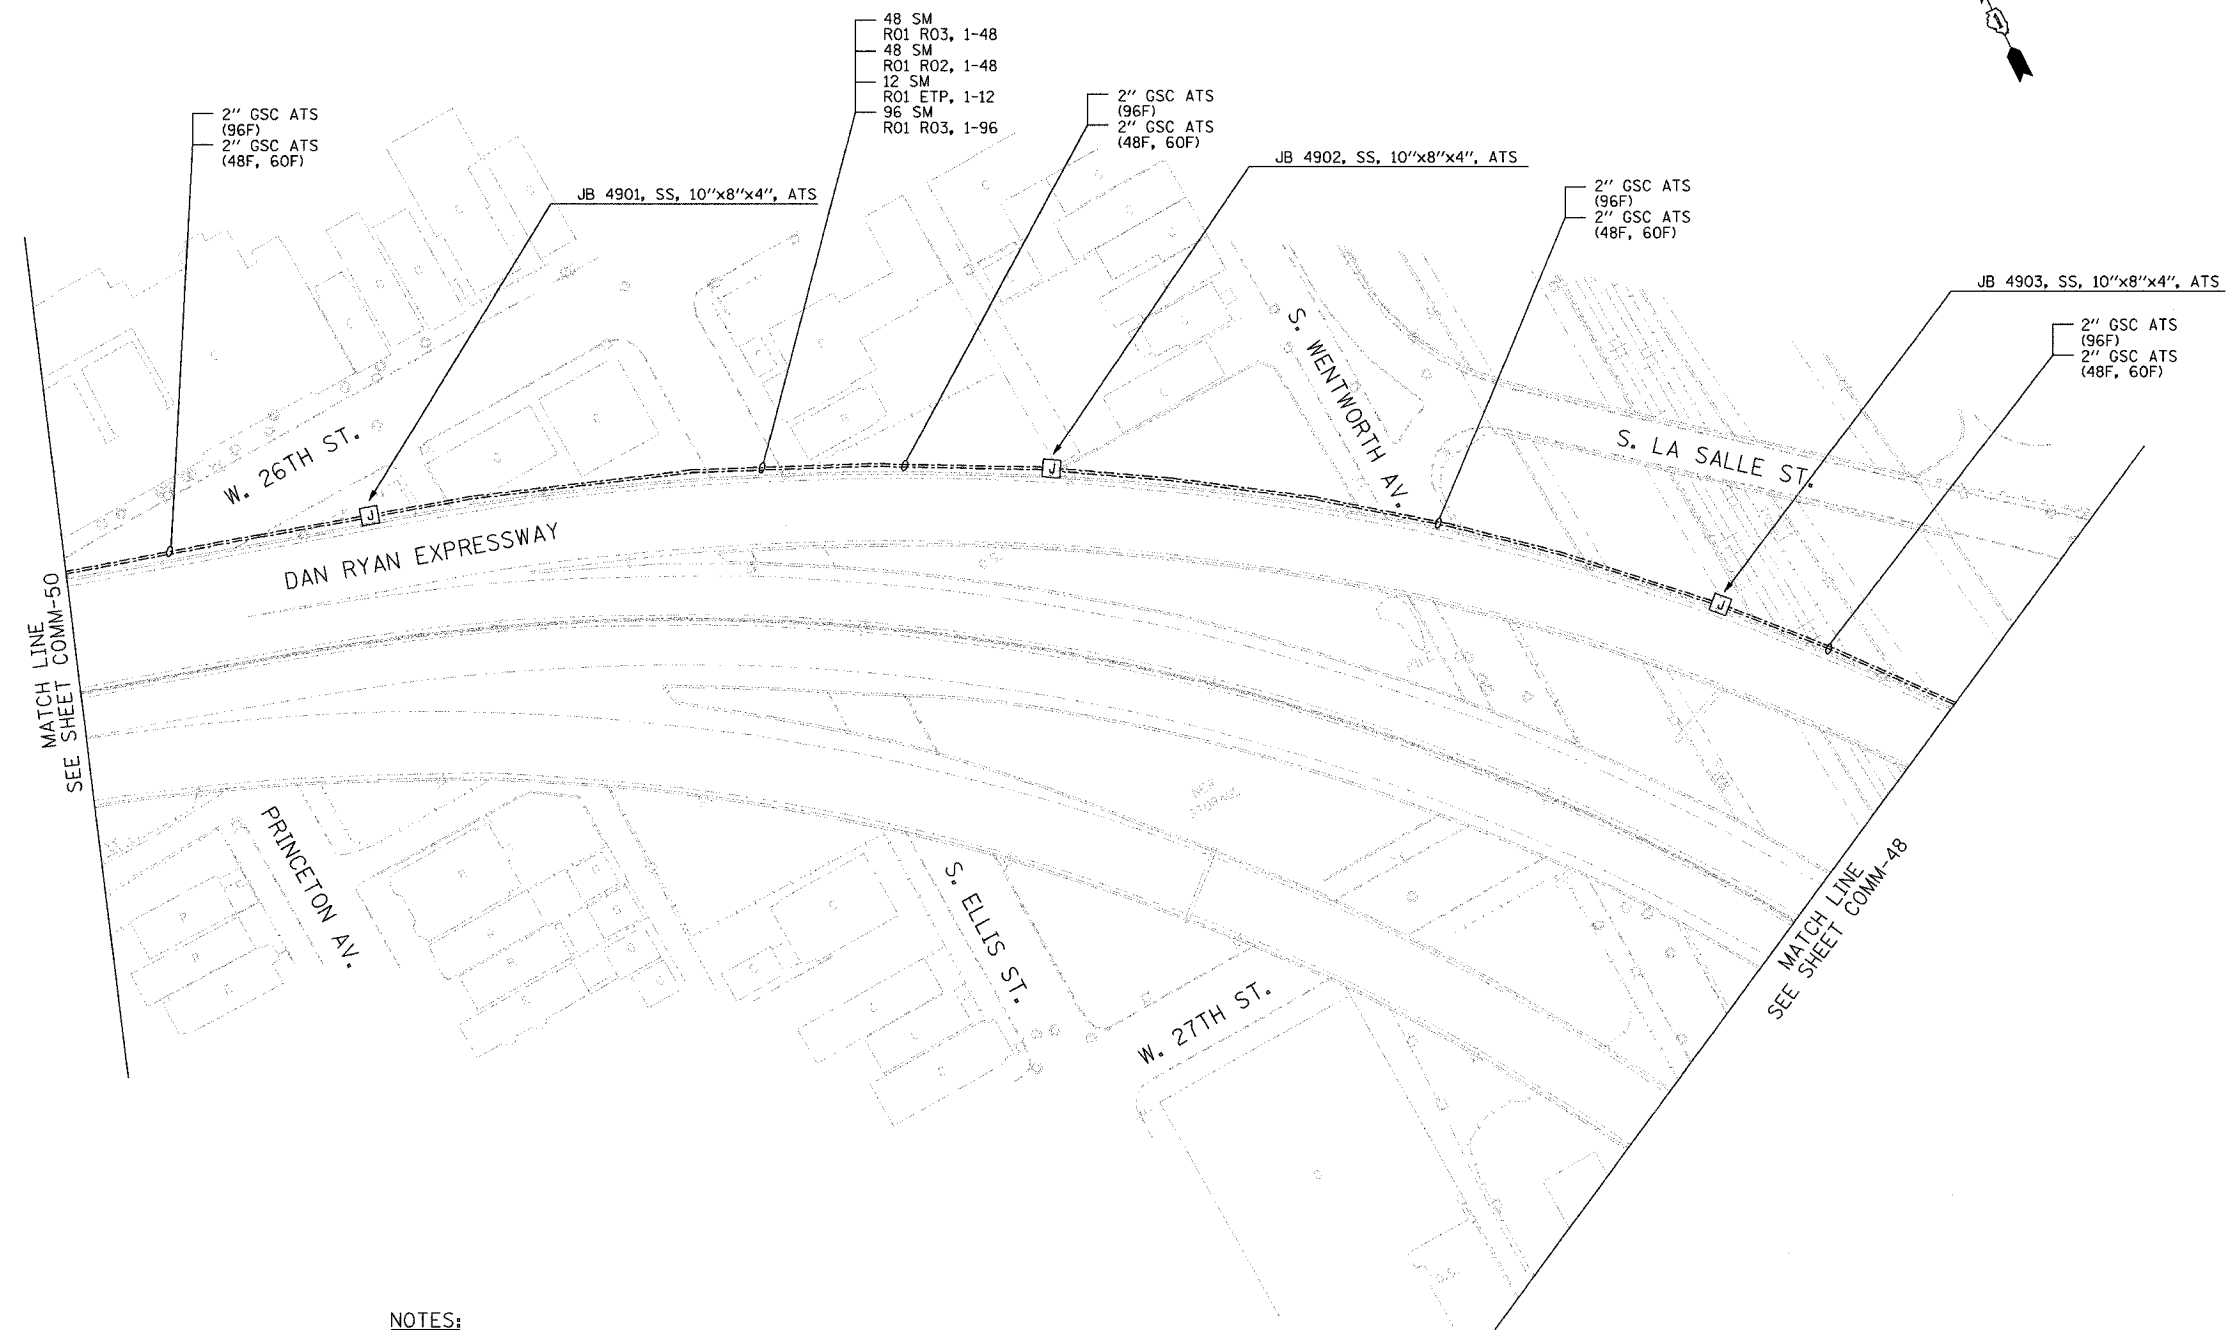

MATCH LINE
SEE SHEET COMM-50

MATCH LINE
SEE SHEET COMM-48

NOTES:
1. FOR CONDUIT AND JUNCTION BOX ATTACHMENT DETAILS, SEE SHEET DT-52.

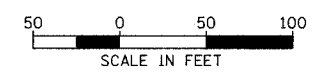

COMM-49

**Edwards
AND Kelcey**
ONE NORTH FRANKLIN
CHICAGO, IL 60606
PHONE: (312) 251-3000
FAX: (312) 251-3015
WEB: WWW.EKCORP.COM

REVISIONS		ILLINOIS DEPARTMENT OF TRANSPORTATION F.A.I. 94/90 (DAN RYAN EXPRESSWAY) 31st STREET to I-57 COMMUNICATIONS BACKBONE CONDUIT AND CABLE LAYOUT
NAME	DATE	
SCALE: 1"=50'		DRAWN BY: DHI
DATE: October 29, 2004		CHECKED BY: MJL

P:\030019\935\115\road\comm\20-49\2k.rvt 11/23/2004 04:42:41 PM