



SECTION	COUNTY	TOTAL SHEETS	SHEET NO.
2003-031I	COOK	976	820
STA.	TO STA.		
FED. ROAD DIST. NO.	ILLINOIS	FED. AID PROJECT	
62583			

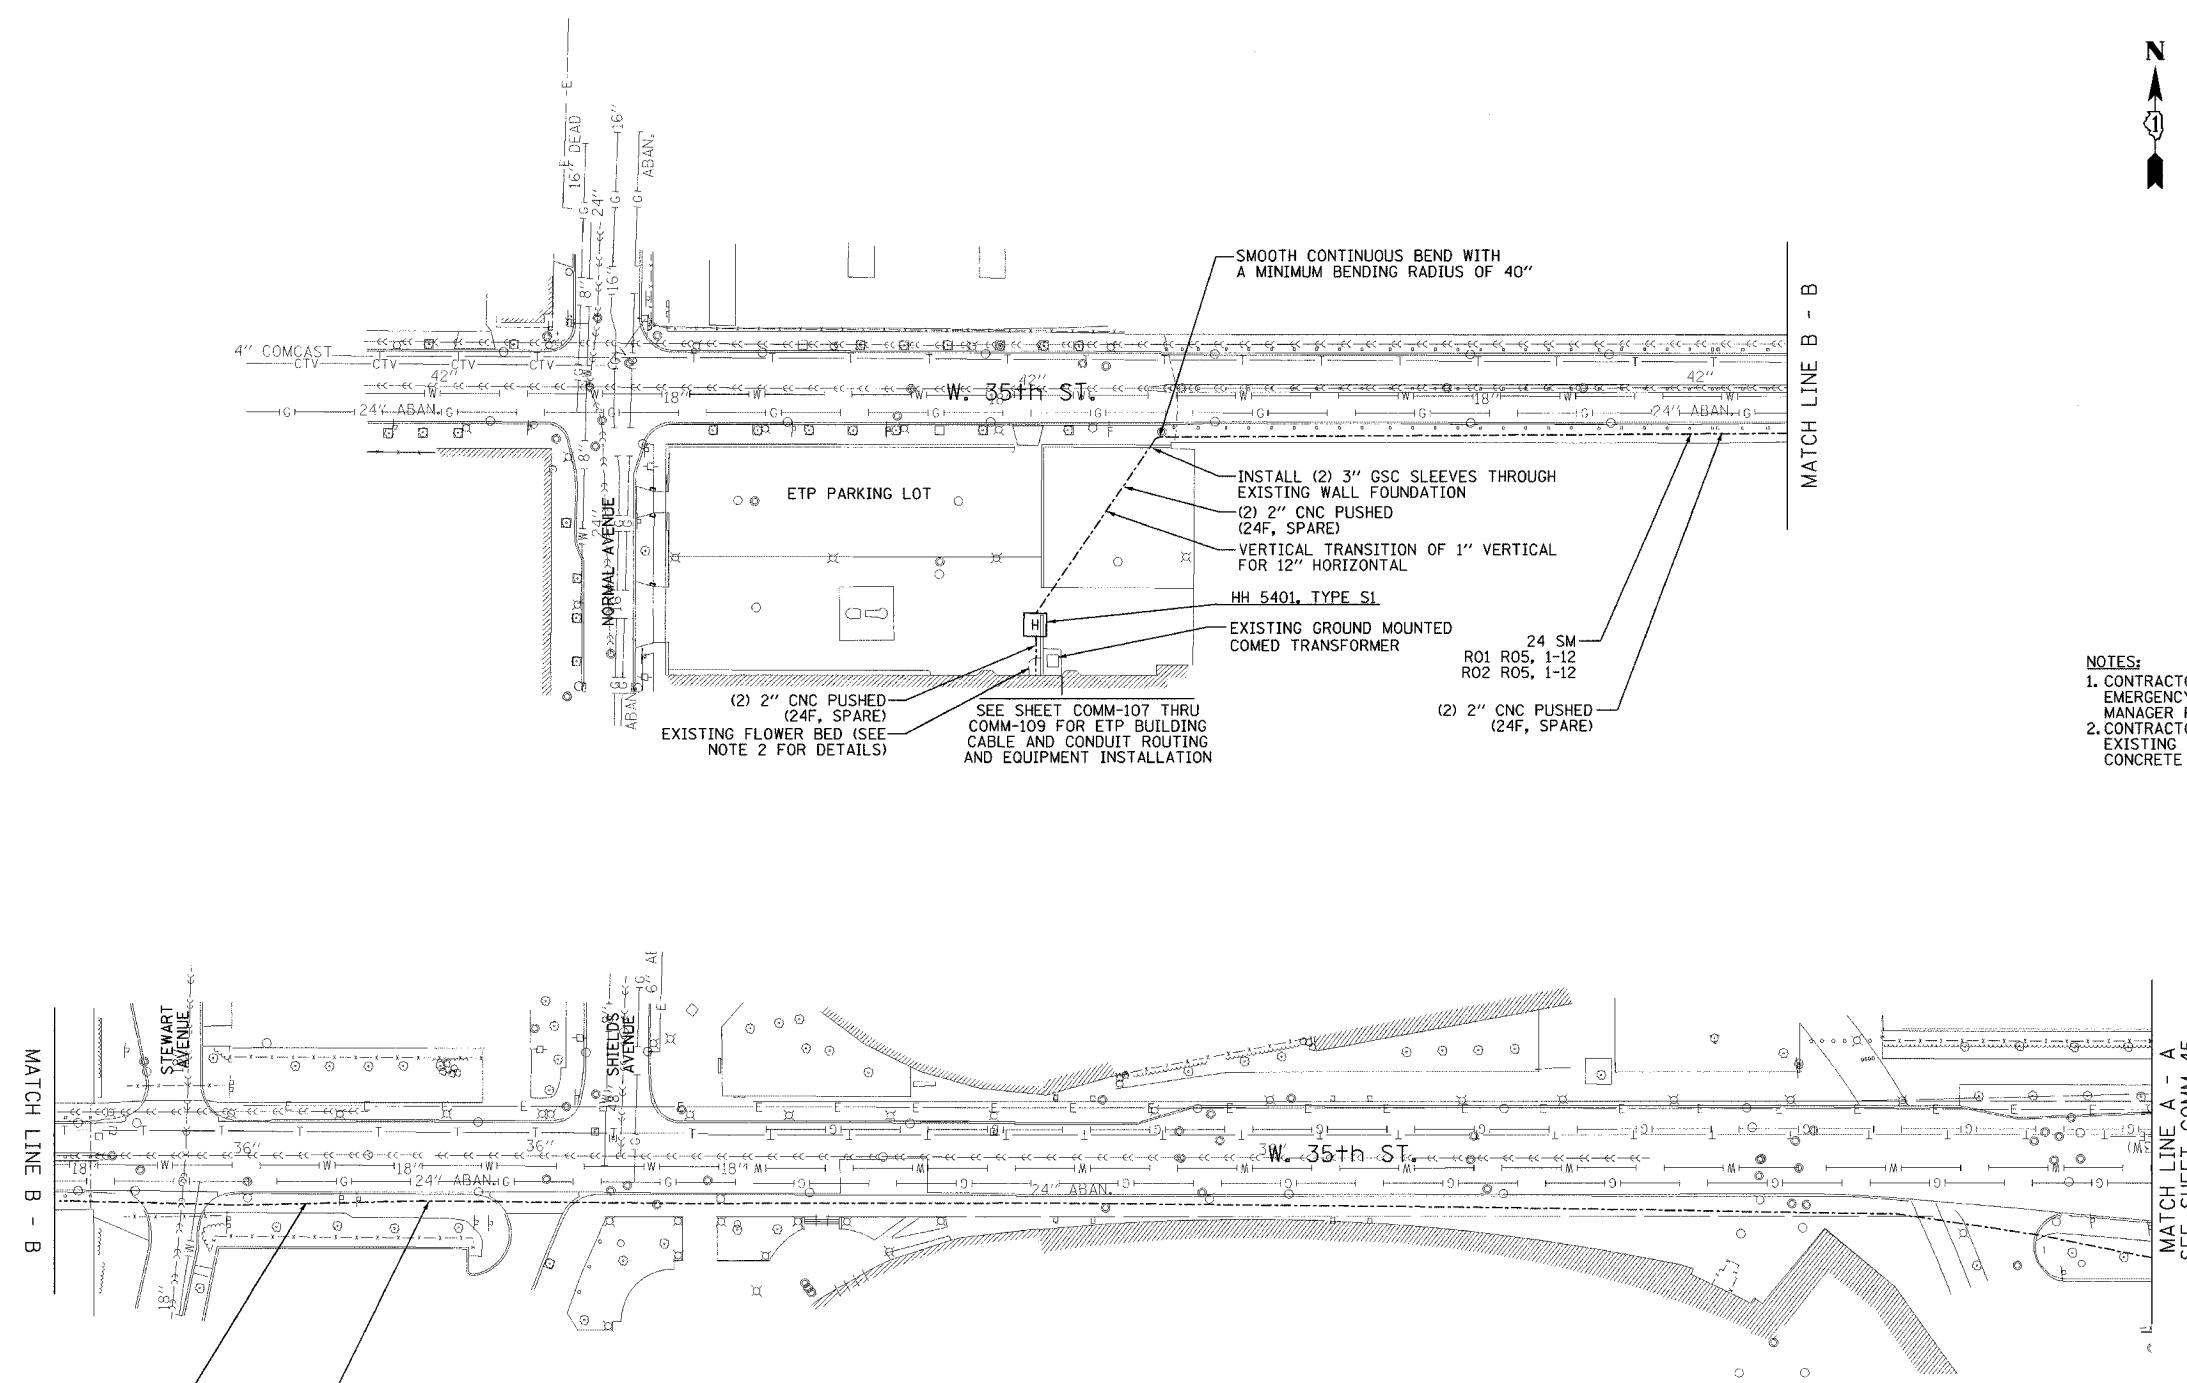

- NOTES:**
- CONTRACTOR SHALL COORDINATE WITH EMERGENCY TRAFFIC PATROL (ETP) BUILDING MANAGER PRIOR TO ANY WORK AT THE ETP.
 - CONTRACTOR SHALL REMOVE AND REPLACE EXISTING FLOWER BED AND PATCH EXISTING CONCRETE SLAB.

24 SM
R01 R05, 1-12
R02 R05, 1-12

(2) 2" CNC PUSHED
(24F, SPARE)

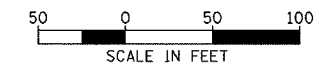

COMM-54

REVISIONS	
NAME	DATE

ILLINOIS DEPARTMENT OF TRANSPORTATION
 F.A.I. 94/90 (DAN RYAN EXPRESSWAY)
 31st STREET to I-57
 EMERGENCY TRAFFIC PATROL
 COMMUNICATIONS CONDUIT AND
 CABLE LAYOUT
 SCALE: 1"=50'
 DATE: October 29, 2004
 DRAWN BY: DHI
 CHECKED BY: MJL

Edwards AND Kelcey
 ONE NORTH FRANKLIN
 CHICAGO, IL 60606
 PHONE: (312) 251-3000
 FAX: (312) 251-3015
 WEB: WWW.EDKORP.COM

11/22/2004 04:20:20 PM