


SECTION	COUNTY	TOTAL SHEETS	SHEET NO.
2003-031I	COOK	976	822
STA.	TO STA.		
FED. ROAD DIST. NO.	ILLINOIS	FED. AID PROJECT	
62583			

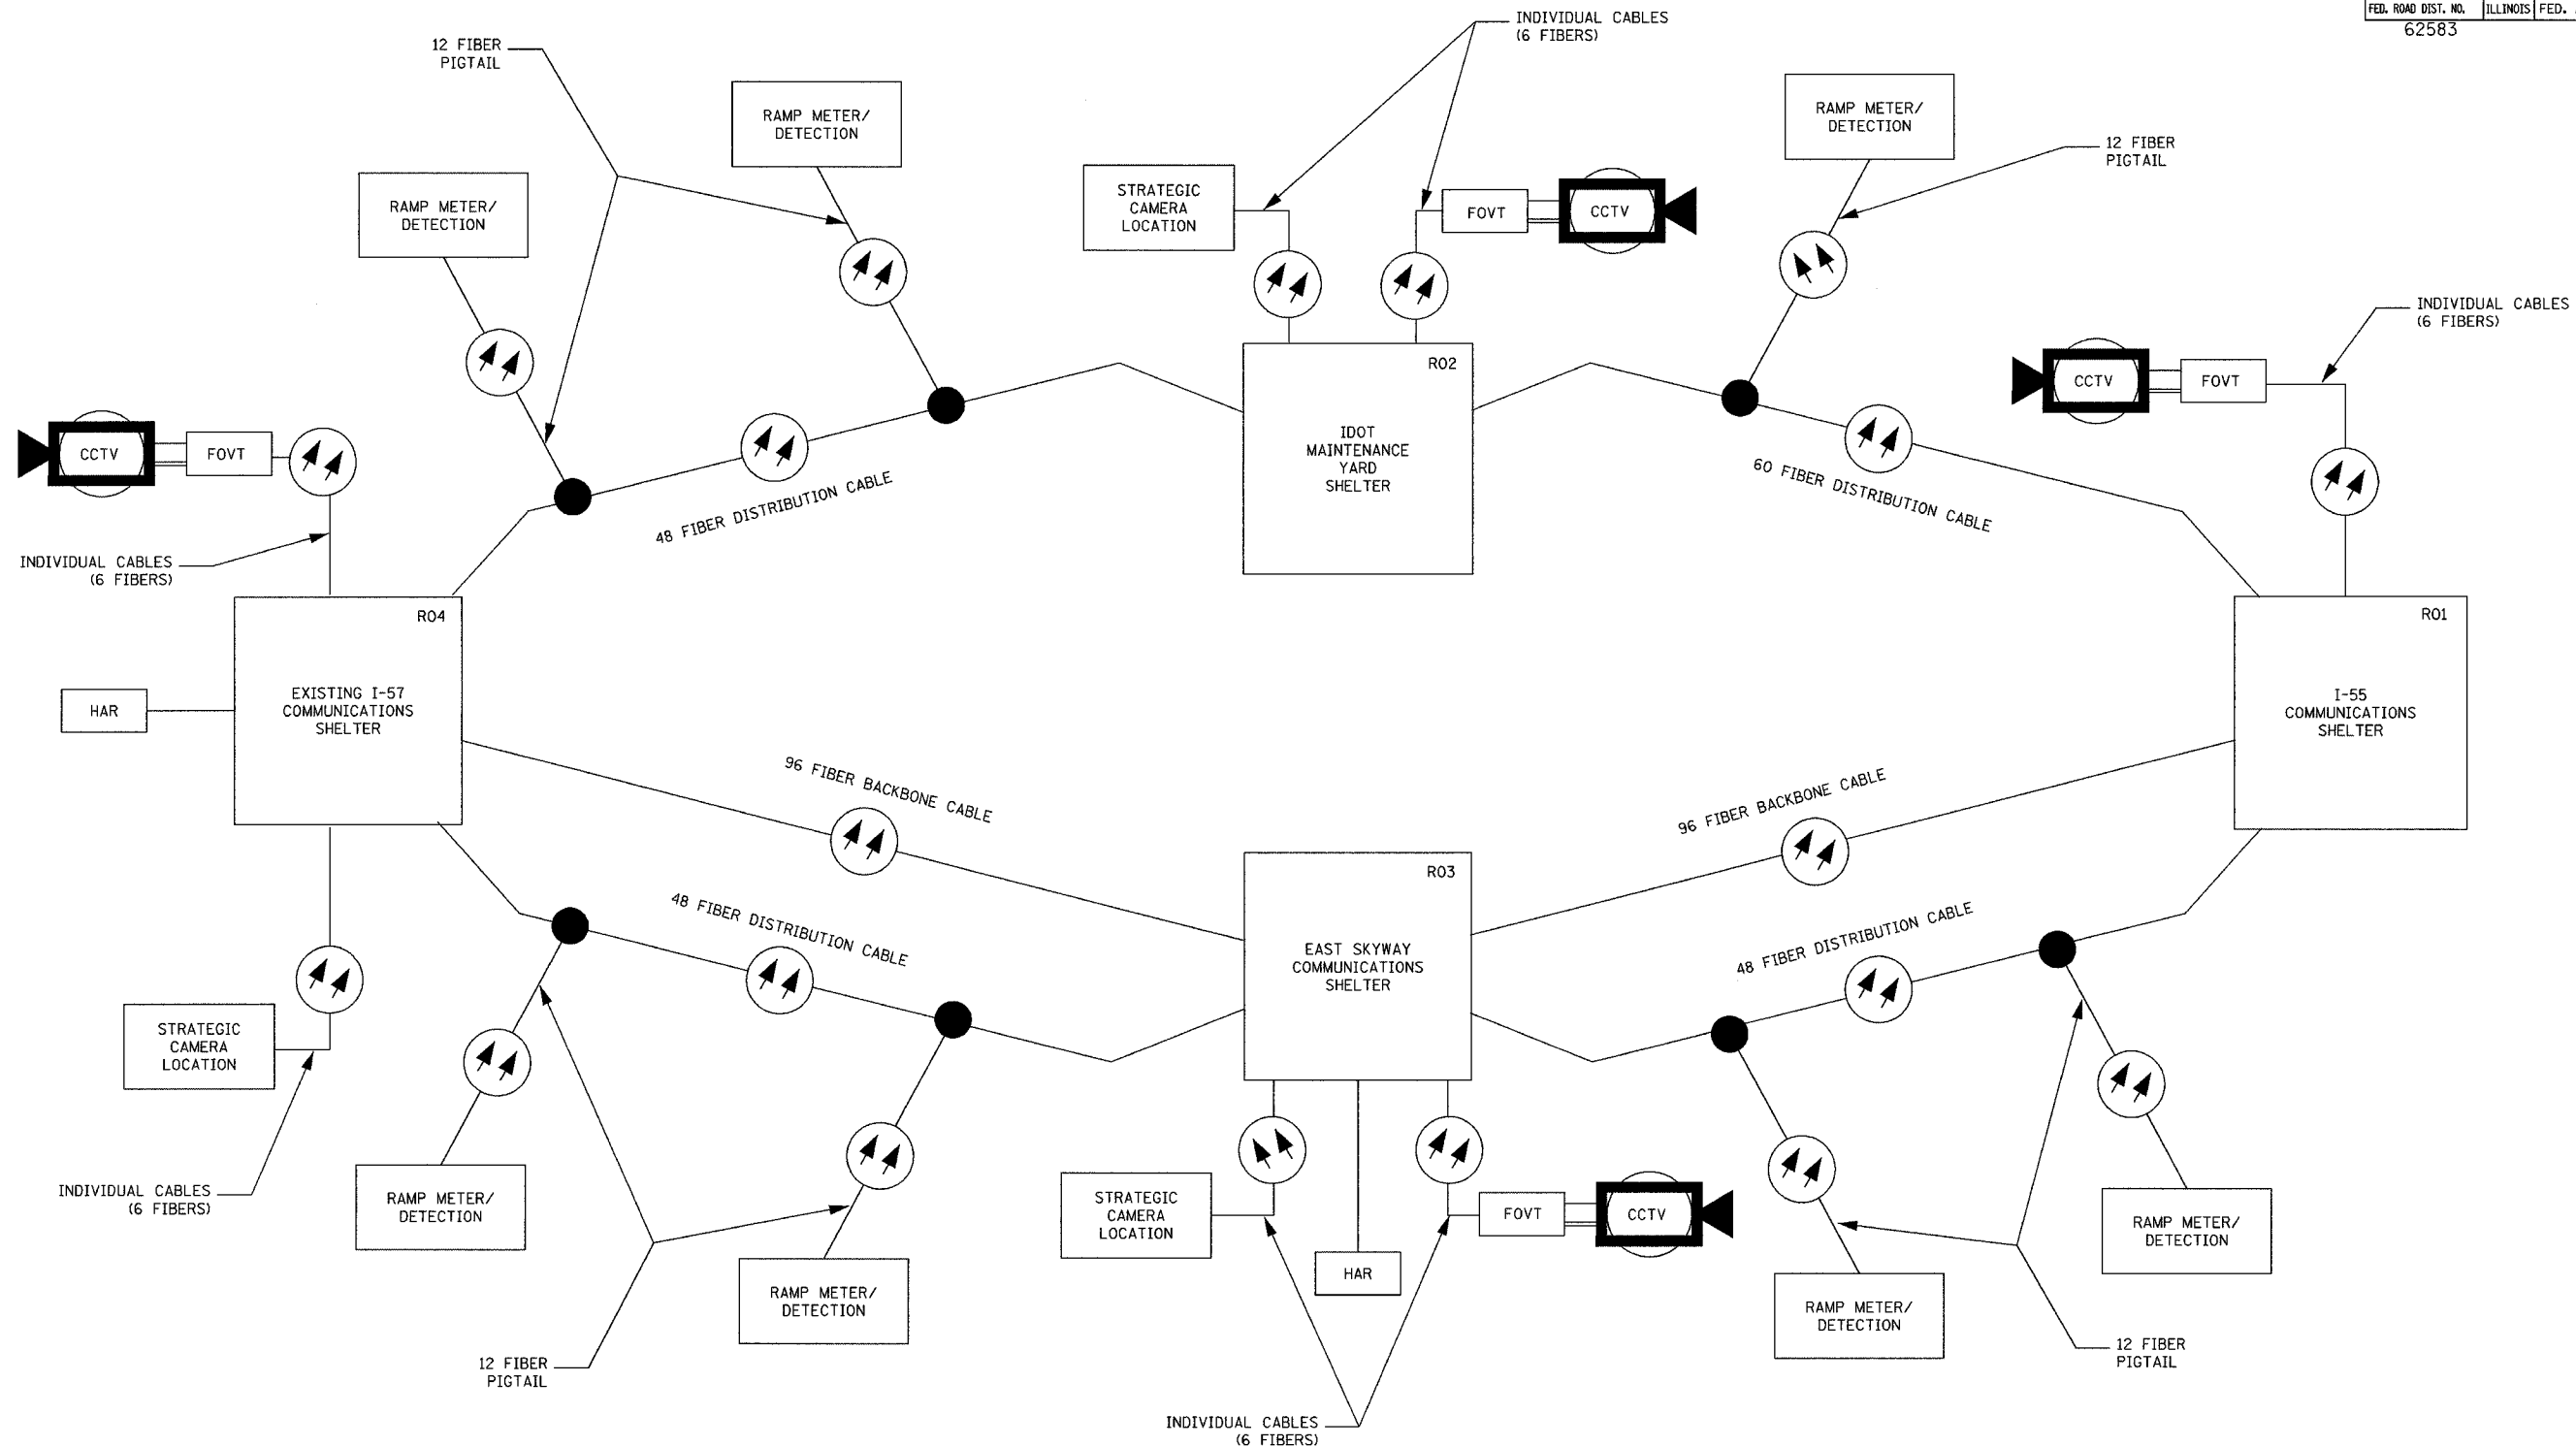

**Edwards AND Kelcey**  
 ONE NORTH FRANKLIN  
 CHICAGO, IL 60606  
 PHONE: (312) 251-3000  
 FAX: (312) 251-3015  
 WEB: WWW.EKCORP.COM

**NOTES:**  
 1. THIS SHEET PROVIDED FOR REFERENCE ONLY AND DEPICTS A MODEL OF THE FIBER OPTIC CABLE NETWORK.

REVISIONS	
NAME	DATE

ILLINOIS DEPARTMENT OF TRANSPORTATION  
 F.A.I. 94/90 (DAN RYAN EXPRESSWAY)  
 31st STREET TO I-57  
 MODEL FIBER OPTIC CABLE NETWORK  
 SCALE: NOT TO SCALE  
 DATE: October 29, 2004  
 DRAWN BY: DHI  
 CHECKED BY: JEZ

COMM-56

11/22/2004 01:42:32 PM