


SECTION	COUNTY	TOTAL SHEETS	SHEET NO.
2003-031I	COOK	976	824
STA.	TO STA.		
FED. ROAD DIST. NO.	ILLINOIS	FED. AID PROJECT	
62583			

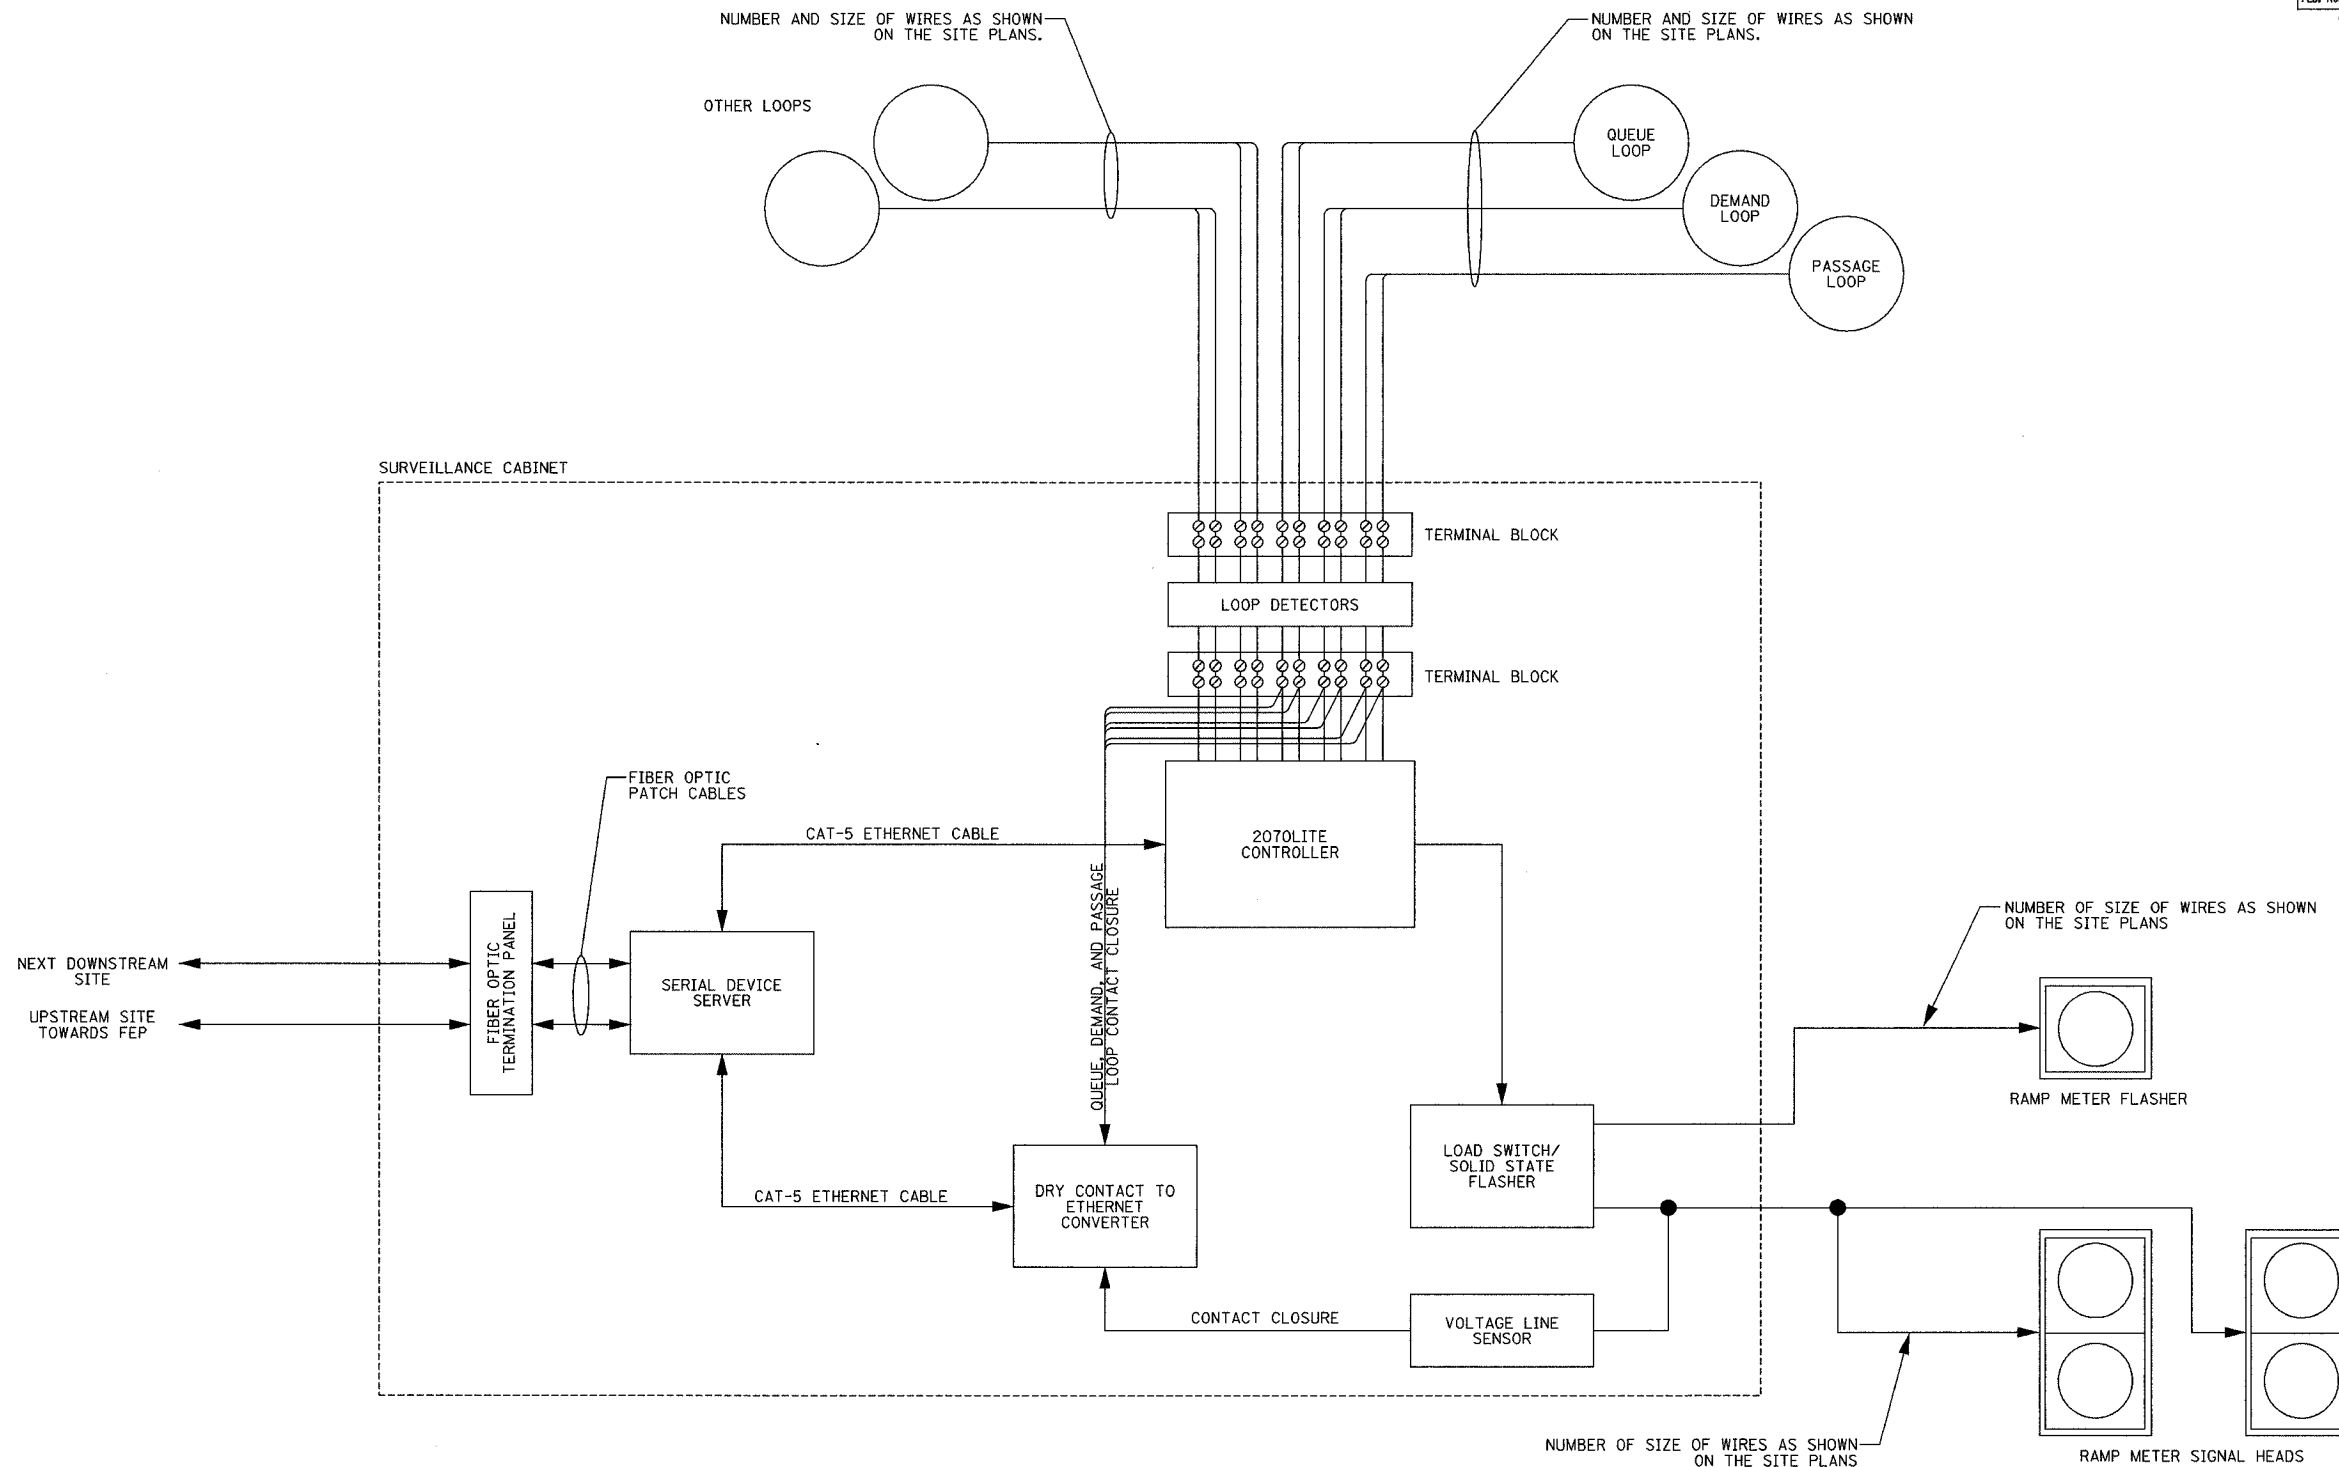

NOTES:
1. SEE SHEET DT-36 FOR CABINET DETAILS INCLUDING POWER DISTRIBUTION WIRING DIAGRAM.

REVISIONS	
NAME	DATE

ILLINOIS DEPARTMENT OF TRANSPORTATION
F.A.I. 94/90 (DAN RYAN EXPRESSWAY)
31st STREET TO I-57

TYPICAL SURVEILLANCE CABINET
WIRING DIAGRAM

SCALE: NOT TO SCALE
DATE: October 29, 2004

DRAWN BY: DHI
CHECKED BY: JEZ

Edwards AND Kelcey
ONE NORTH FRANKLIN
CHICAGO, IL 60606
PHONE: (312) 251-3000
FAX: (312) 251-3015
WEB: WWW.EDKORP.COM

COMM-58

11/22/2004 03:45:11 PM