


ALARM WIRING LAYOUT
NOT TO SCALE

NOTES:
1. ALL WIRE INSULATION SHALL BE THWN UNLESS NOTED OTHERWISE.

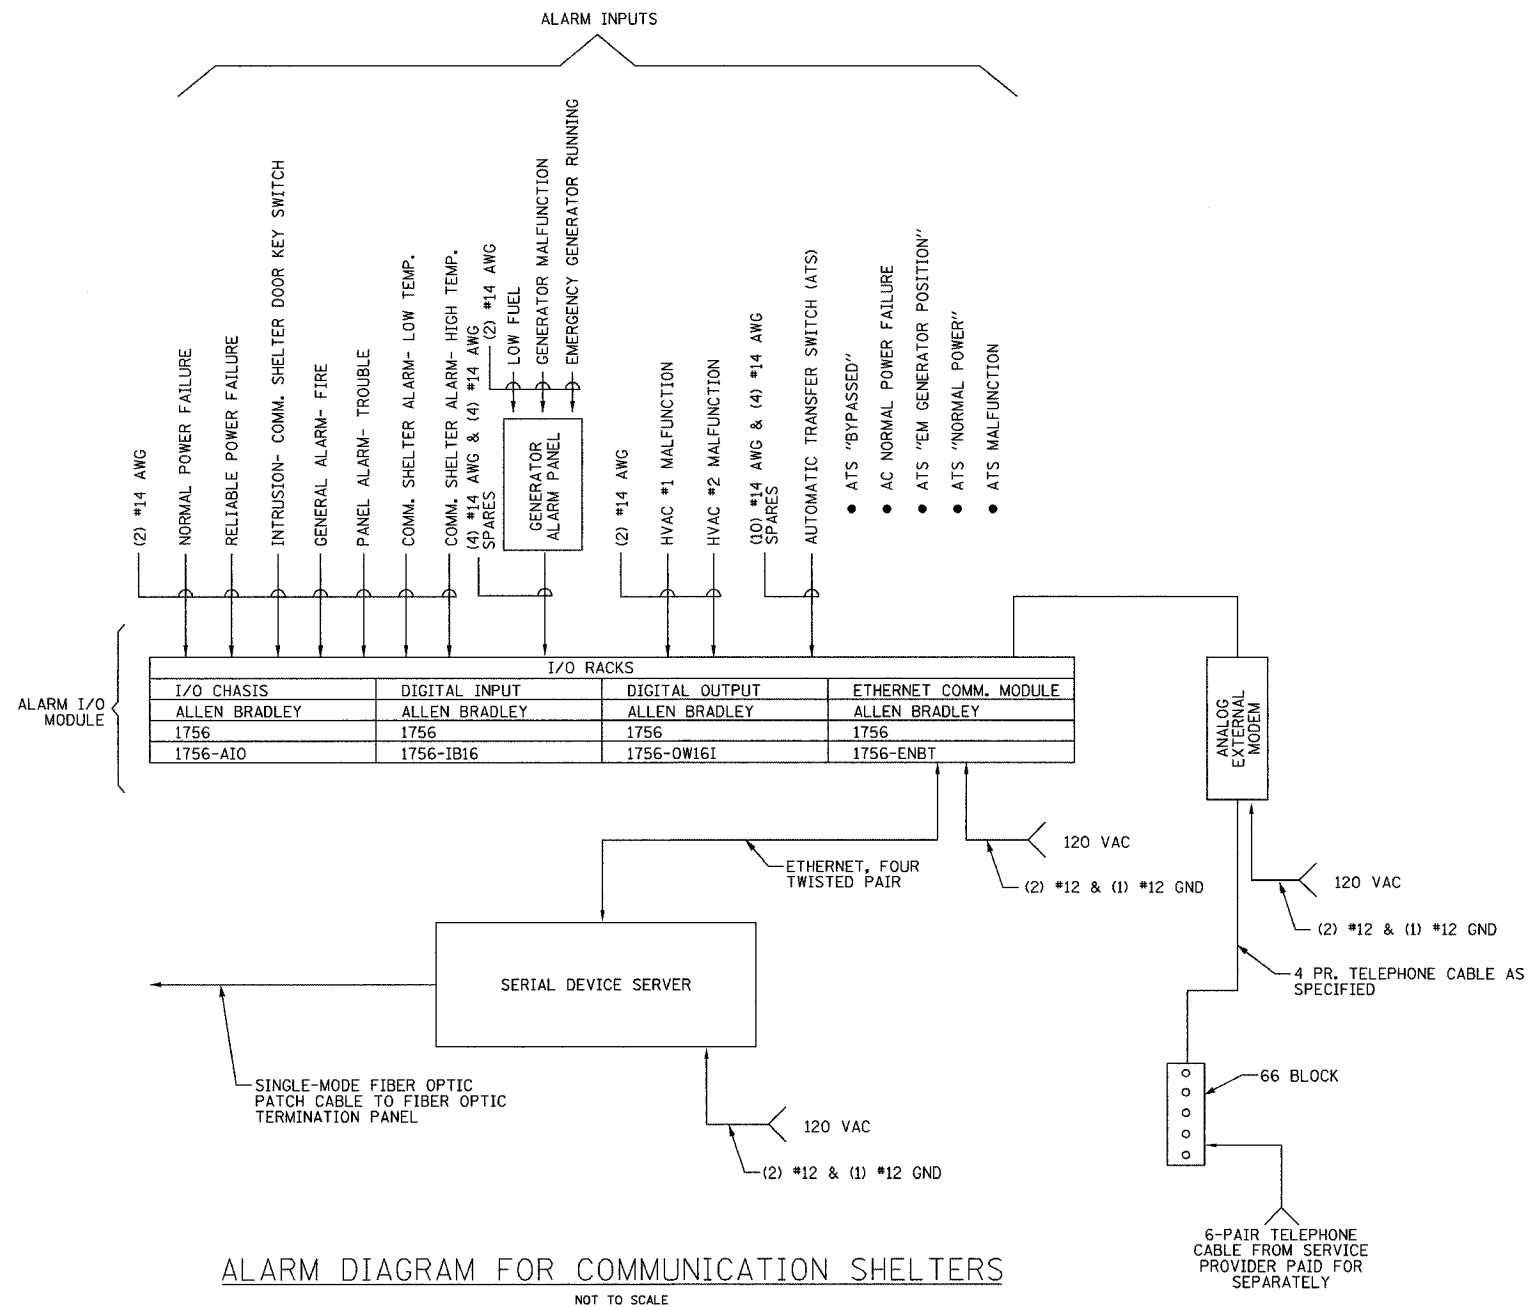

ALARM DIAGRAM FOR COMMUNICATION SHELTERS
NOT TO SCALE

REVISIONS	
NAME	DATE

ILLINOIS DEPARTMENT OF TRANSPORTATION
F.A.I. 94/90 (DAN RYAN EXPRESSWAY)
31st STREET to I-57
EAST SKYWAY SHELTER (R03)
ALARM SCHEMATIC
SCALE: NOT TO SCALE
DATE: October 29, 2004
DRAWN BY: JM
CHECKED BY: CS

11/23/2004 07:27:35 AM