



F.A.I. RTE.	SECTION	COUNTY	TOTAL SHEETS	SHEET NO.
94/90	2003-0311	COOK	976	854
STA.		TO STA.		
FED. ROAD DIST. NO. 62583		ILLINOIS FED. AID PROJECT		

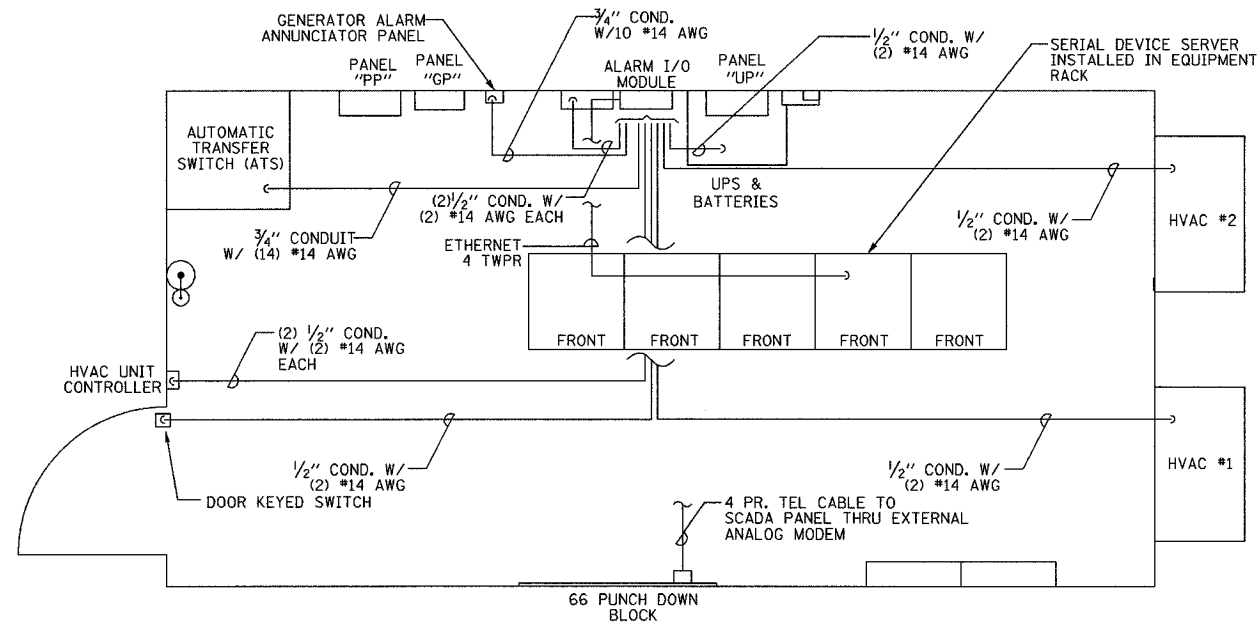

ALARM WIRING LAYOUT
NOT TO SCALE

NOTES:
1. ALL WIRE INSULATION SHALL BE THWN UNLESS NOTED OTHERWISE.

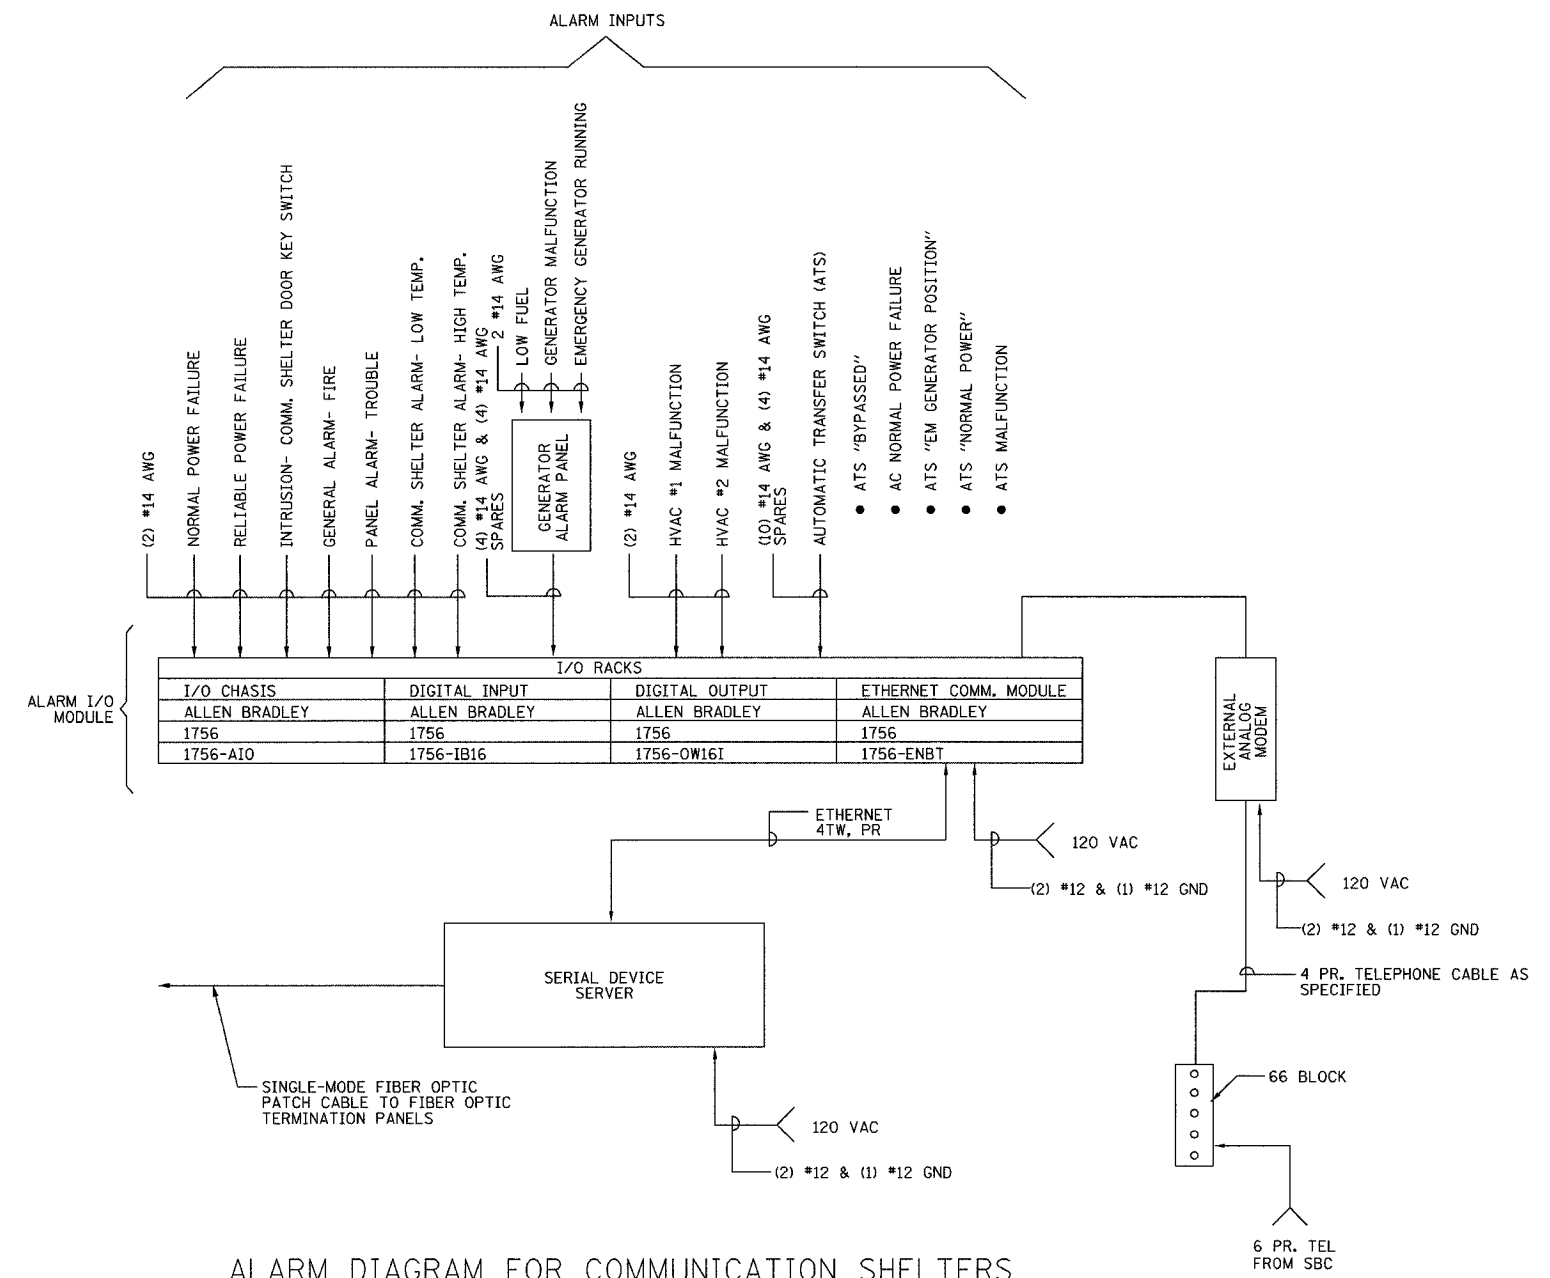

ALARM DIAGRAM FOR COMMUNICATION SHELTERS
NOT TO SCALE

COMM-88

Edwards AND Kelcey
ONE NORTH FRANKLIN
CHICAGO, IL 60606
PHONE: (312) 251-3000
FAX: (312) 251-3015
WEB: WWW.ECKCORP.COM

REVISIONS	
NAME	DATE

ILLINOIS DEPARTMENT OF TRANSPORTATION
F.A.I. 94/90 (DAN RYAN EXPRESSWAY)
31st STREET to I-57

I-55 SHELTER (R01)
ALARM SCHEMATIC

SCALE: NOT TO SCALE
DATE: October 29, 2004
DRAWN BY: JM
CHECKED BY: CS

11/23/2004 07:29:14 AM