


F.A.I. RTE.	SECTION	COUNTY	TOTAL SHEETS	SHEET NO.
94/90	2003-031I	COOK	976	856
STA.	TO STA.			
FED. ROAD DIST. NO. - ILLINOIS	FED. AID PROJECT			
62583				

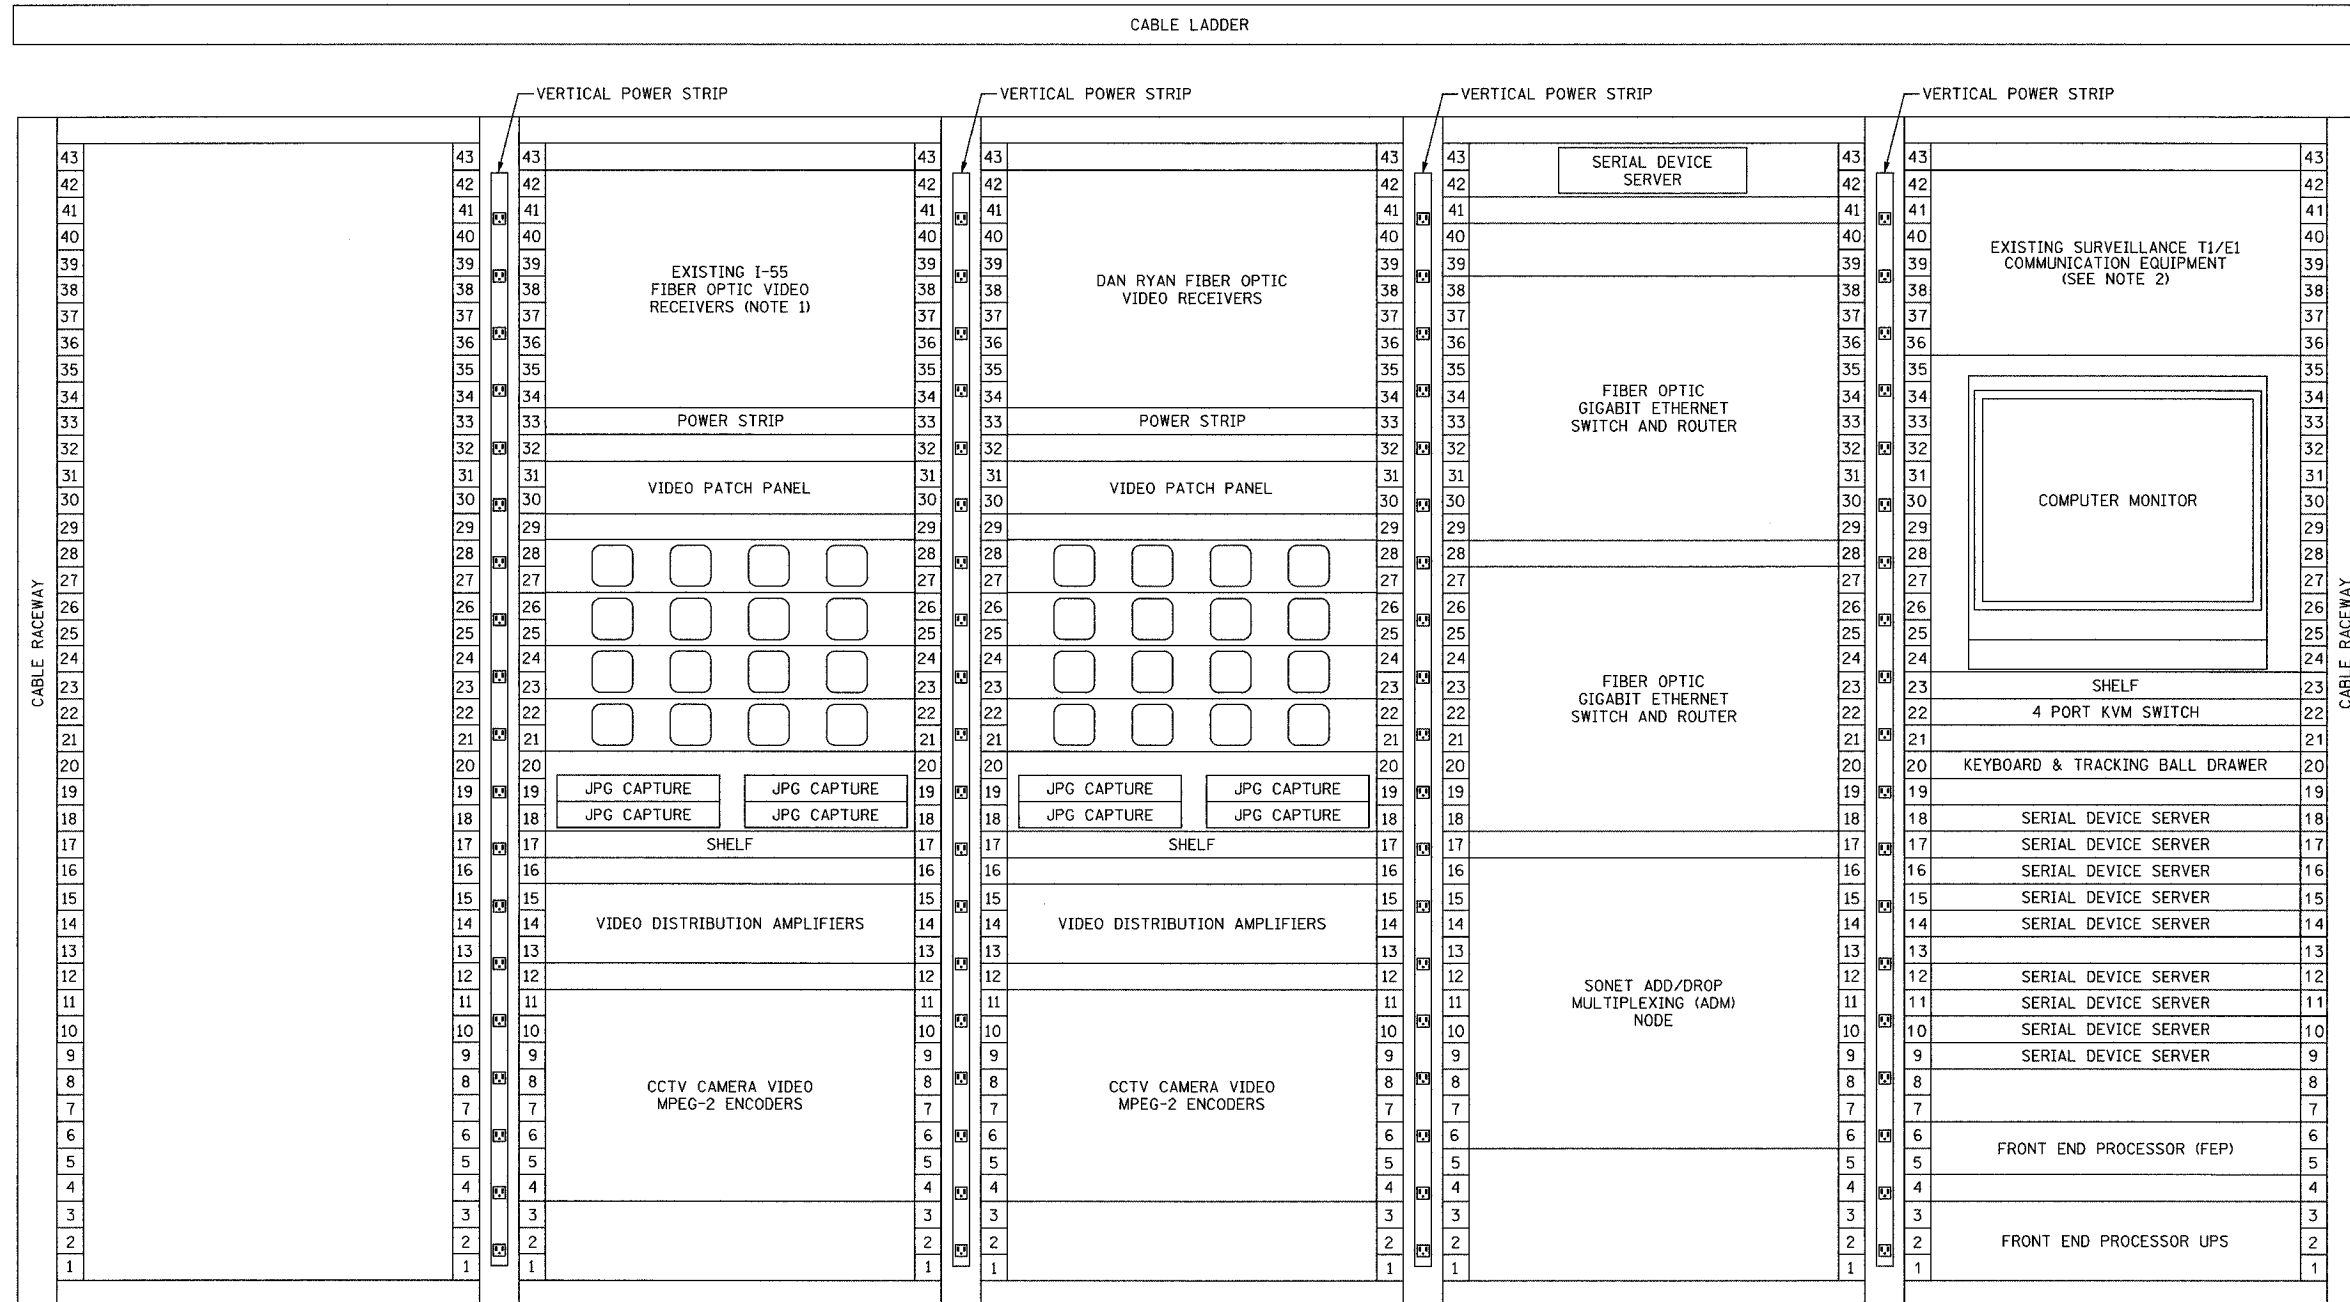

EQUIPMENT RACK ELEVATION
NOT TO SCALE

ABBREVIATIONS
(B) BACKBONE
(D) DISTRIBUTION
CCTV CLOSED CIRCUIT TELEVISION
KVM KEYBOARD/VIDEO/MOUSE

NOTES:
1. EXISTING EQUIPMENT RELOCATED FROM THE TRAFFIC SYSTEM CENTER (TSC).
2. EXISTING EQUIPMENT RELOCATED FROM IDOT FIBER OPTIC CABINET. SEE SHEET COMM-89 FOR DETAILS.

REVISIONS	
NAME	DATE

ILLINOIS DEPARTMENT OF TRANSPORTATION
F.A.I. 94/90 (DAN RYAN EXPRESSWAY)
31st STREET to I-57

I-55 SHELTER (R01)
EQUIPMENT RACK ELEVATION

SCALE: NOT TO SCALE
DATE: October 29, 2004
DRAWN BY: DHI
CHECKED BY: JEZ



11/23/2004 07:29:48 AM