


SECTION	COUNTY	TOTAL SHEETS	SHEET NO.
2003-0311	COOK	976	117
STA.	TO STA.		
FED. ROAD DIST. NO.	ILLINOIS FED. AID PROJECT		
62583			

FIBER NO.	COLOR
1	BLUE
2	ORANGE
3	GREEN
4	BROWN
5	SLATE
6	WHITE

FIBER OPTIC COLOR DESIGNATION

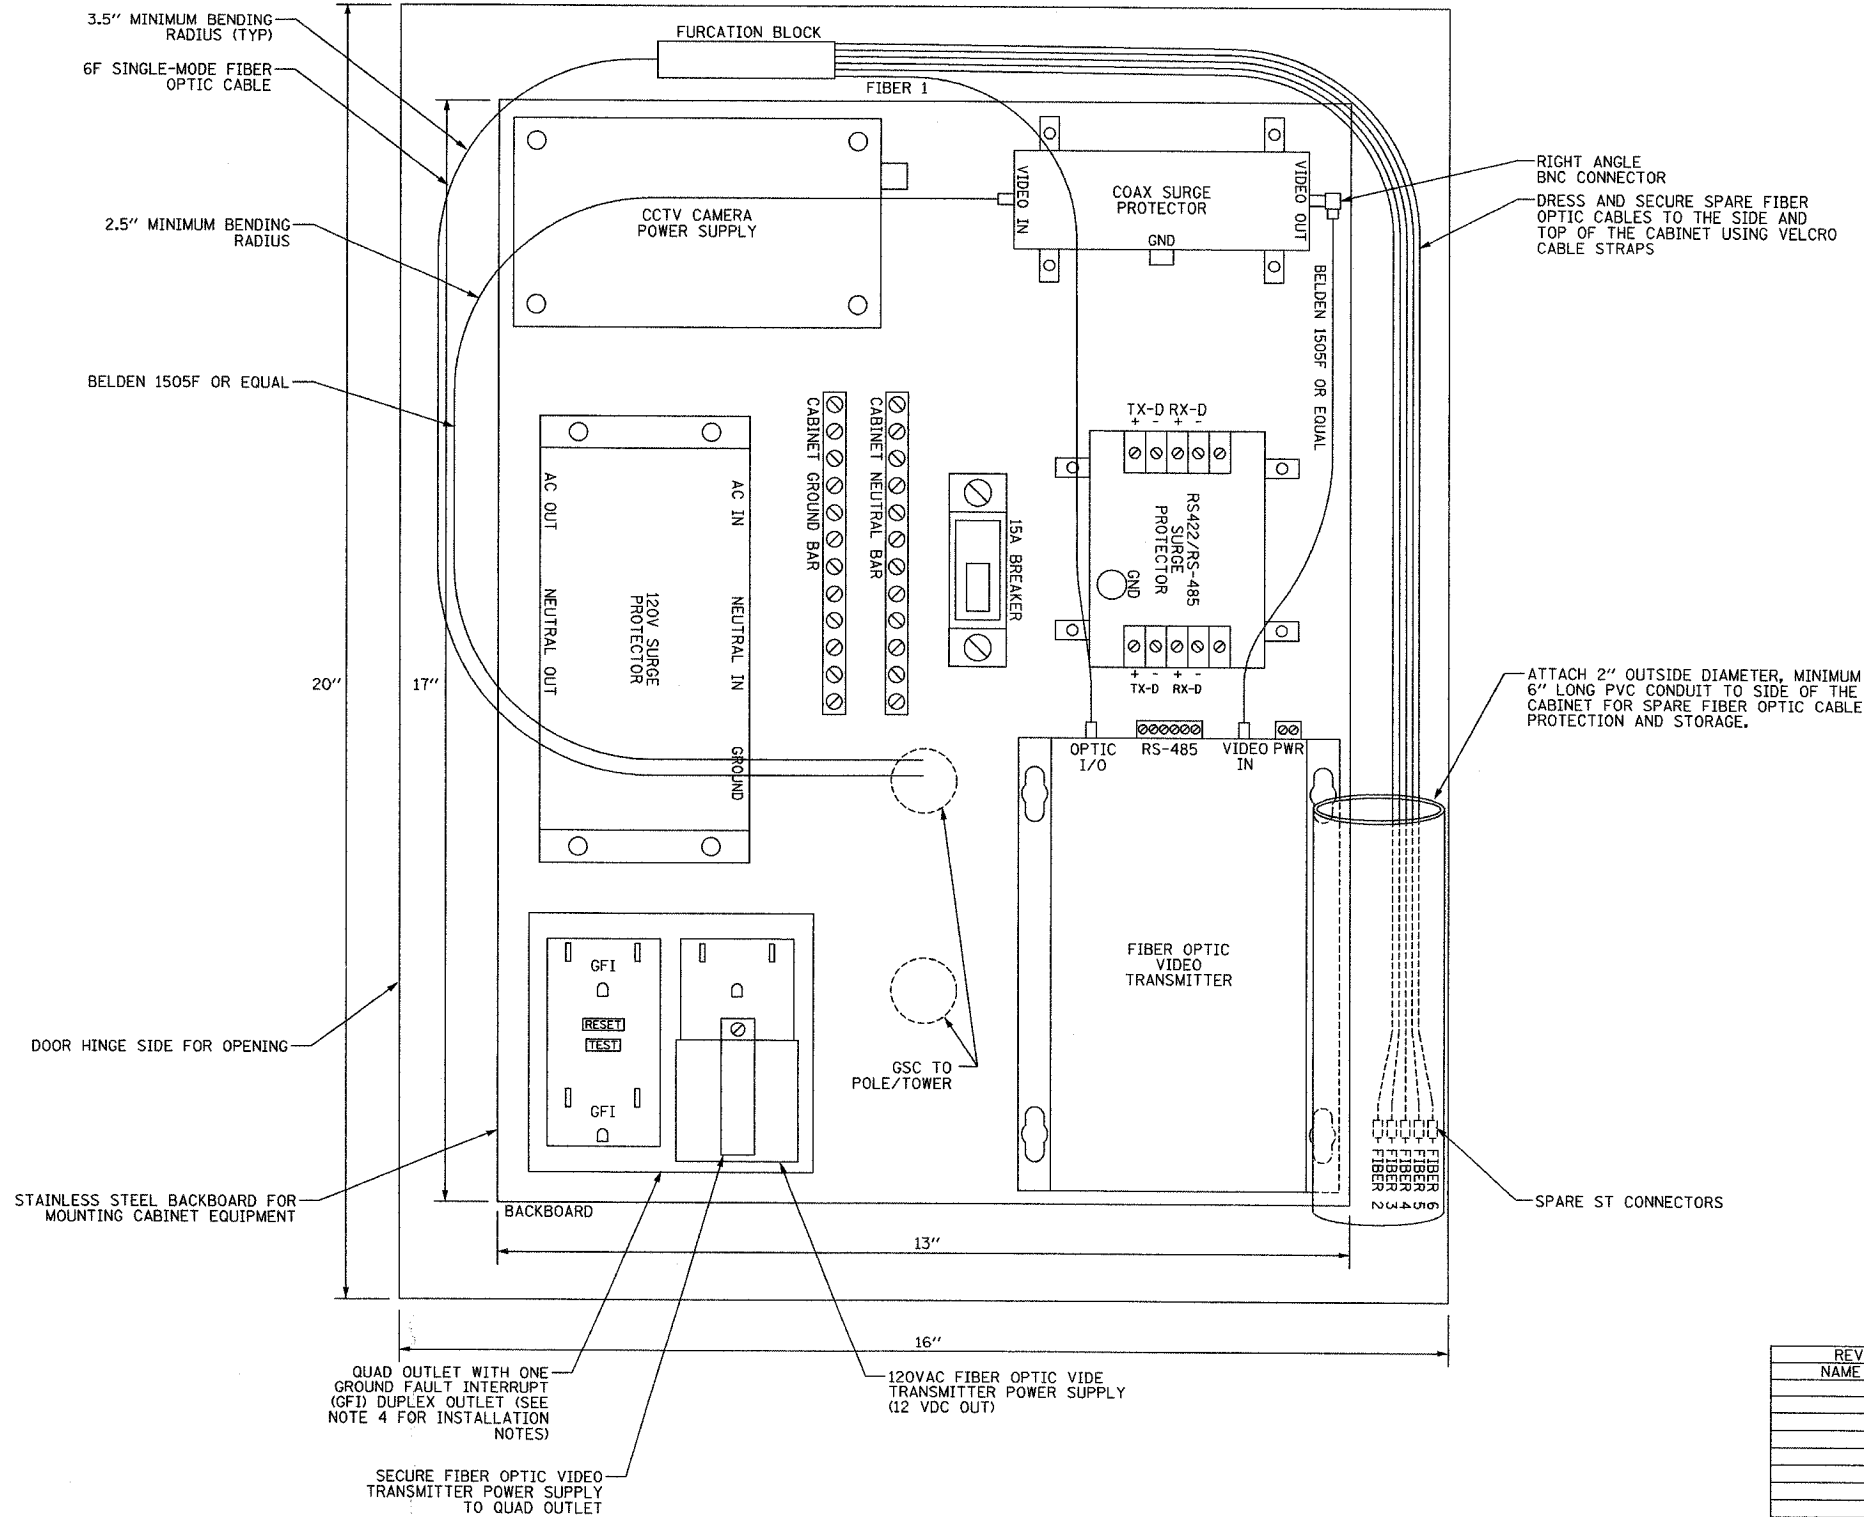

- NOTES:
1. THE CCTV CABINET SHALL BE MOUNTED ON SIDE OF LIGHT TOWER AT LOCATIONS INDICATED ON THE PLANS.
  2. ISOLATE NEUTRAL TERMINAL BLOCK FROM CABINET GROUND.
  3. CCTV CABINET SHALL BE A HOFFMAN ENCLOSURES MODEL A-20H1610SSLP OR A ELECTROMATE ENCLOSURES MODEL E-20H1610SS OR APPROVED EQUAL.
  4. GFI DUPLEX RECEPTACLE SHALL BE INSTALLED DOWNSTREAM FROM THE NON-GFI DUPLEX RECEPTACLE.
  5. SEE CCTV SHEETS FOR CCTV POWER CABLE SIZES.

DT-13

REVISIONS	
NAME	DATE

ILLINOIS DEPARTMENT OF TRANSPORTATION  
 F.A.I. 94/90 (DAN RYAN EXPRESSWAY)  
 31st STREET to I-57  
 CLOSED CIRCUIT TELEVISION  
 CABINET COMMUNICATIONS  
 AND WIRING DIAGRAMS  
 (SHEET 1 OF 2)  
 SCALE: NOT TO SCALE  
 DATE: October 29, 2004  
 DRAWN BY: DHI  
 CHECKED BY: JEZ

**Edwards AND Kelcey**  
 ONE NORTH FRANKLIN  
 CHICAGO, IL 60606  
 PHONE: (312) 251-3000  
 FAX: (312) 251-3015  
 WEB: WWW.EKCORP.COM

P:\0300019\035\Vis\cadd\dt0142a.dwg 10/14/2004 09:24:08 AM