




SECTION	COUNTY	TOTAL SHEETS	SHEET NO.
2003-0311	COOK	976	919
STA. TO STA.			
FED. ROAD DIST. NO. - ILLINOIS FED. AID PROJECT			
62583			

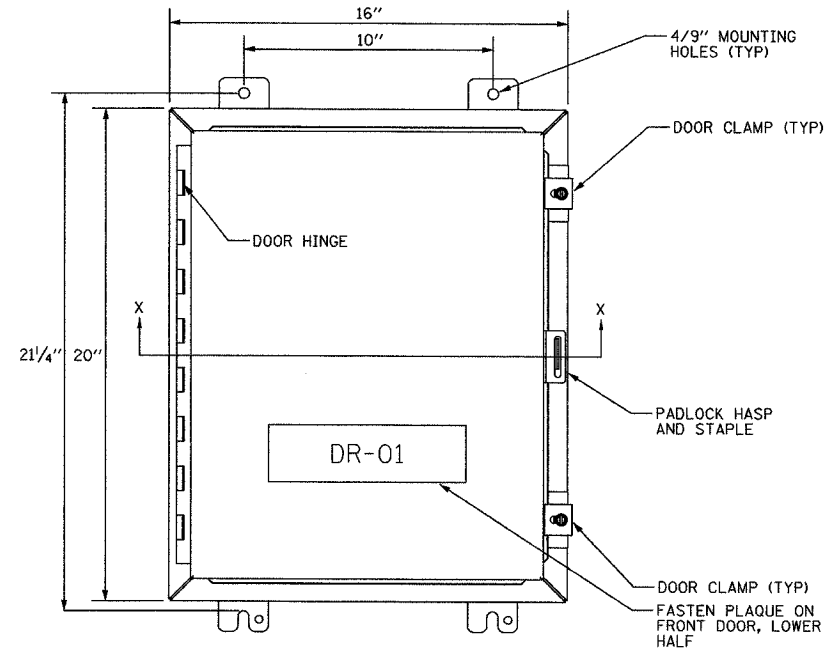

FRONT VIEW

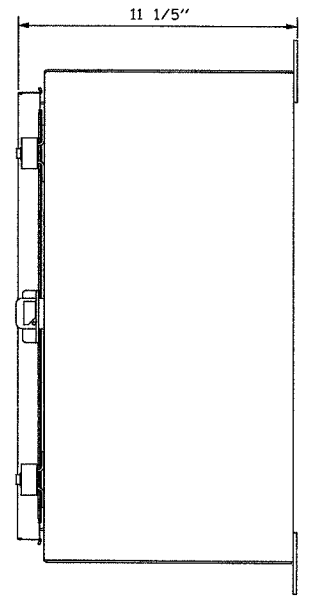


SIDE VIEW

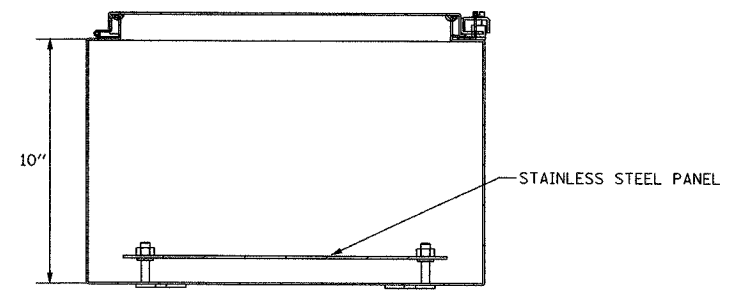

SECTION X-X

CCTV CABINET  
DETAIL

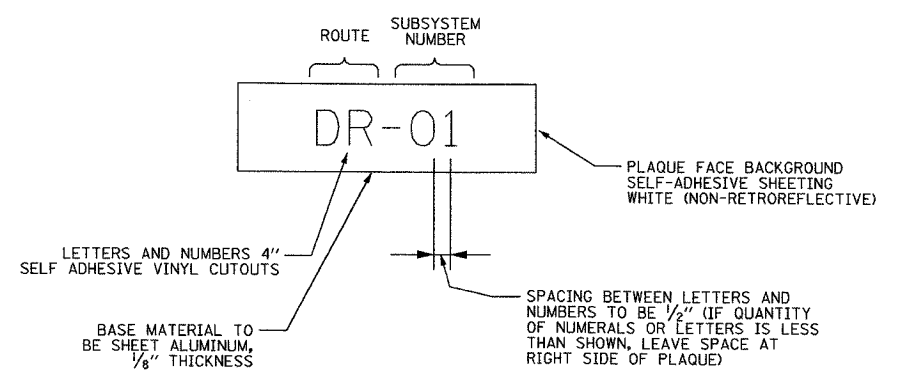

CCTV CABINET  
IDENTIFICATION PLAQUE DETAIL

CCTV LEGEND

- DR - CLOSED CIRCUIT TELEVISION (DAN RYAN)
- CH - CLOSED CIRCUIT TELEVISION (I-57/CHEVY)
- BF - CLOSED CIRCUIT TELEVISION (BISHOP FORD)

NOTES:

1. THE CCTV CABINET SHALL BE MOUNTED ON THE SIDE OF HIGH MAST LIGHT TOWER AT LOCATIONS INDICATED ON THE PLANS.
2. CCTV CABINET SHALL BE A HOFFMAN ENCLOSURES MODEL A-20H1610SSLP OR ELECTROMATE MODEL E-20H1610SS OR APPROVED EQUAL.
3. SUBSYSTEM NUMBERING SCHEME TO FOLLOW CABINET IDENTIFICATION NUMBERS SHOWN ON THE CCTV SUBSYSTEM SHEETS. CONTRACTOR SHALL VERIFY NUMBERING SCHEME FOR EACH CABINET WITH THE ENGINEER BEFORE PROCURING AND INSTALLING THE IDENTIFICATION PLAQUES.

**Edwards  
AND  
Kelcey**  
ONE NORTH FRANKLIN  
CHICAGO, IL 60606  
PHONE: (312) 251-5000  
FAX: (312) 251-3015  
WEB: WWW.EXCORP.COM

REVISIONS	
NAME	DATE

ILLINOIS DEPARTMENT OF TRANSPORTATION  
F.A.I. 94/90 (DAN RYAN EXPRESSWAY)  
31st STREET to I-57  
  
CLOSED CIRCUIT TELEVISION  
CABINET DETAILS  
  
SCALE: NOT TO SCALE  
DATE: October 29, 2004  
DRAWN BY: DHI  
CHECKED BY: JEZ

DT-15

P:\030019\035\18\cadd\01204\0204-517.dwg 10/14/2004 09:24:09 AM