



F.A.I. RTE:	SECTION	COUNTY	TOTAL SHEETS	SHEET NO.
94/90	2003-0311	COOK	976	428
STA.	TO STA.			
FED. ROAD DIST. NO.	ILLINOIS	FED. AID PROJECT		
	62583			

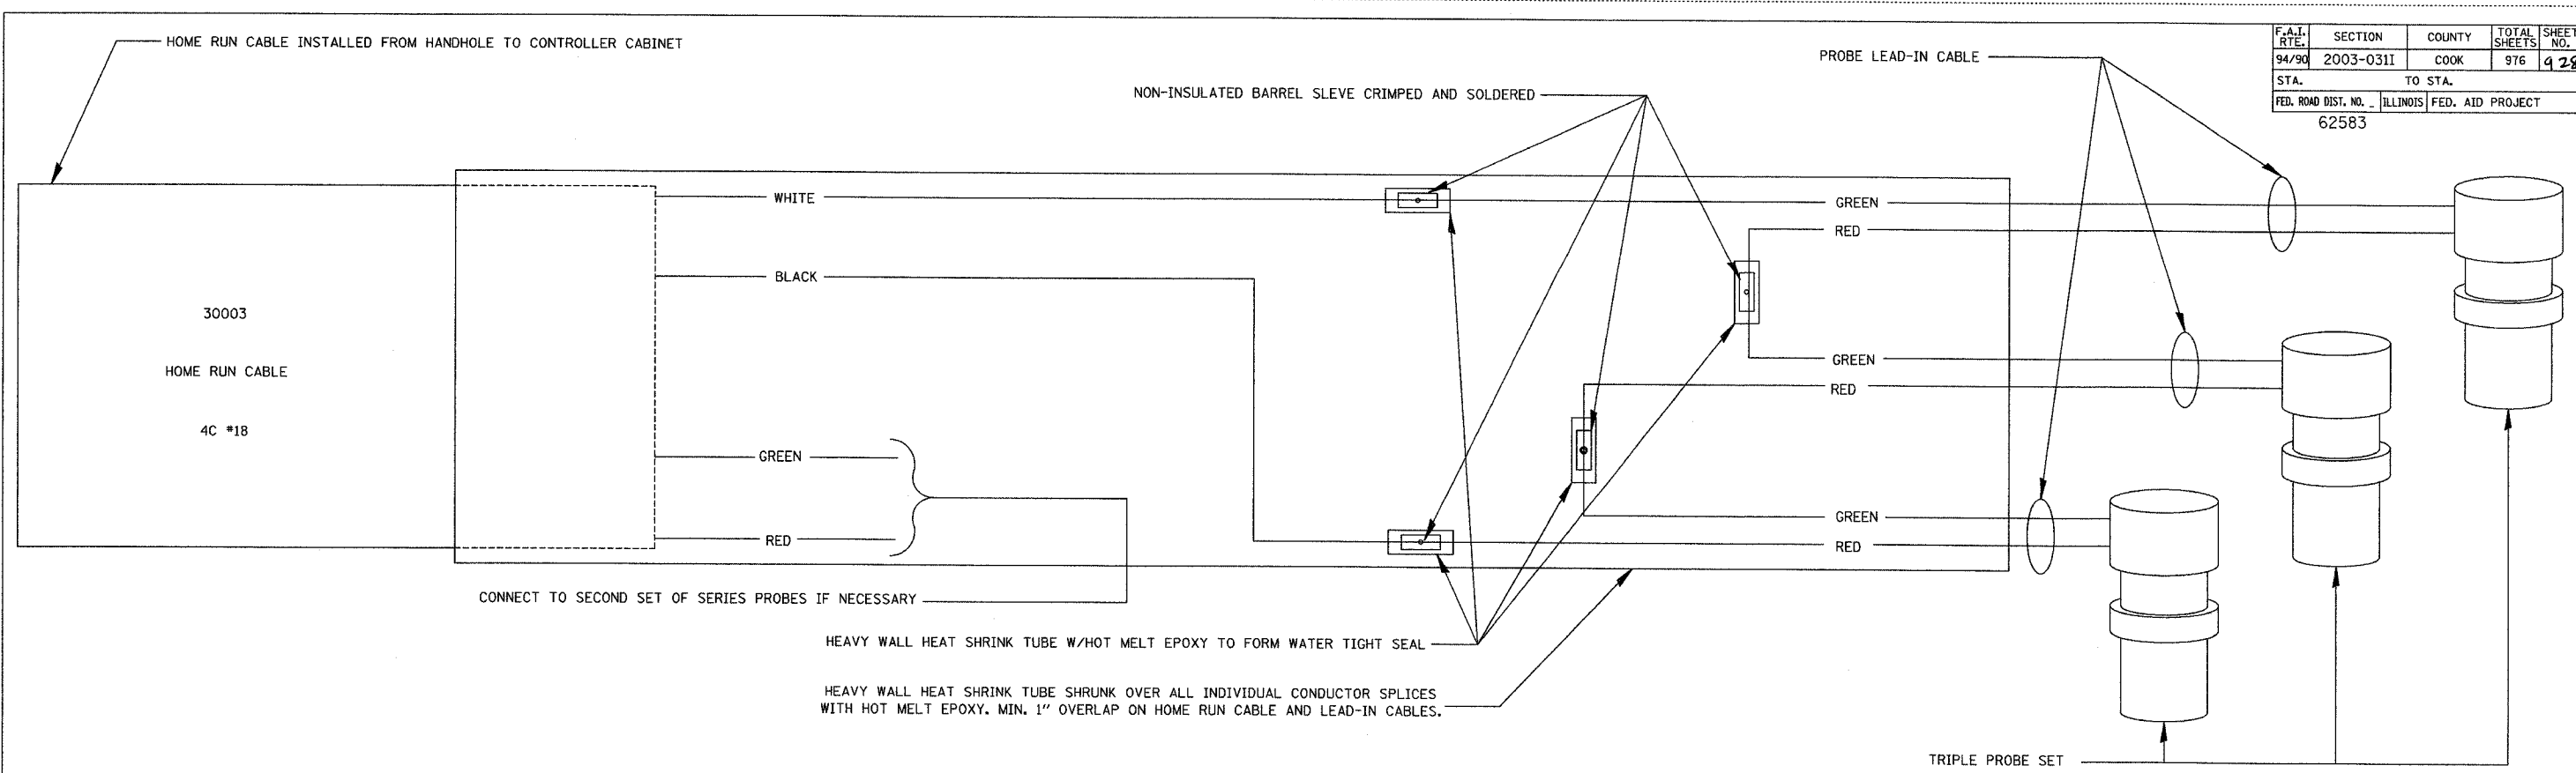

TYPICAL TRIPLE MAGNETO-INDUCTIVE VEHICLE SENSOR SERIES SPLICING DETAIL
SINGLE LANE EXIT & ENTRANCES

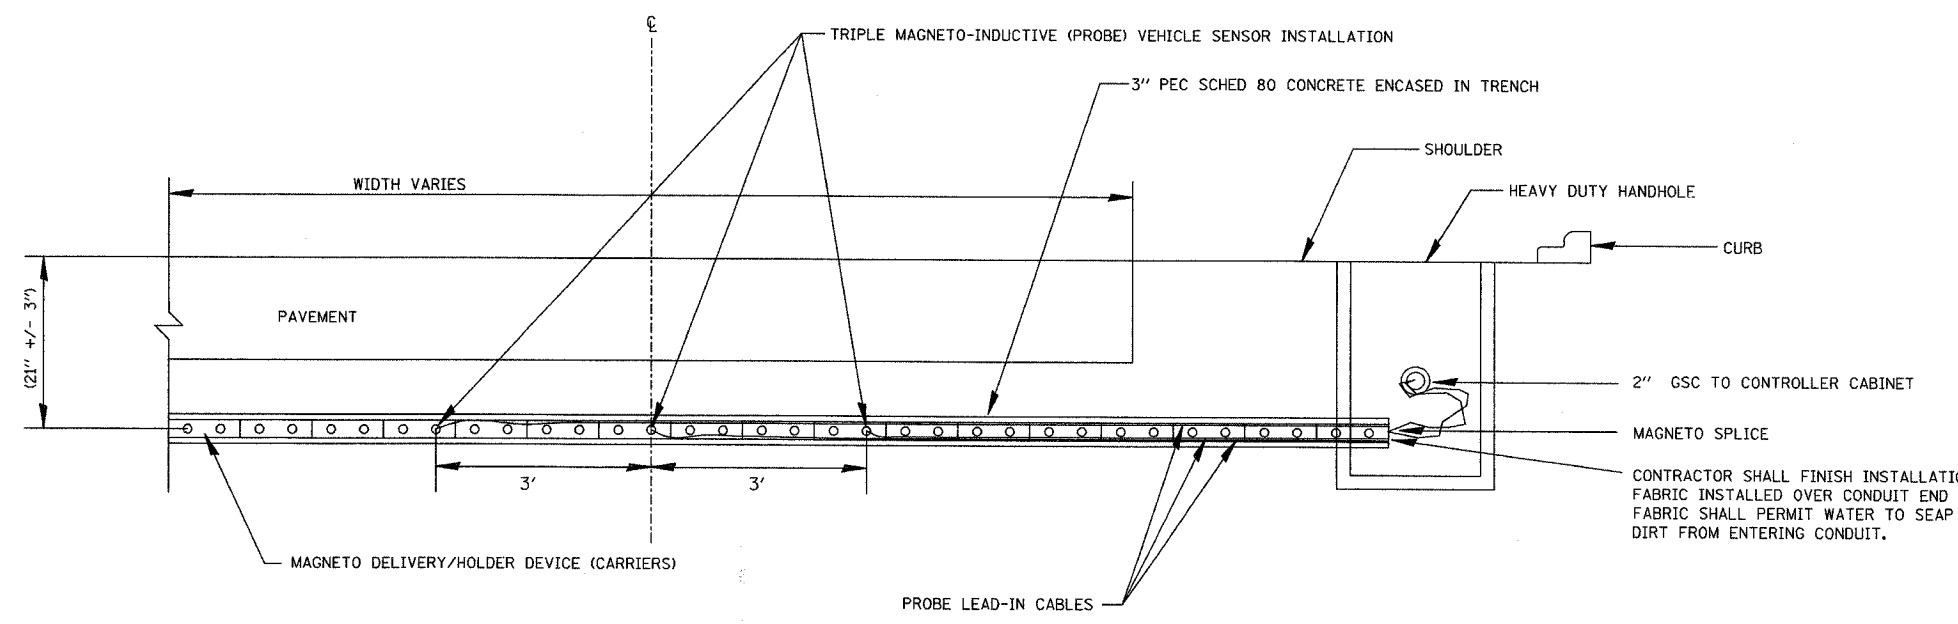

- NOTES:**
1. THE END OF THE 3" PEC OPPOSITE THE HANDHOLE SHOULD BE CAPPED.
 2. FOR 3" PEC CONCRETE ENCASED IN TRENCH DETAIL SEE SHEET DT-30.

DAN RYAN TYPICAL SINGLE LANE EXIT/ENTRANCE
MULTI MAGNETO-INDUCTIVE VEHICLE SENSOR (PROBE) INSTALLATION

**Edwards
AND Kelcey**
ONE NORTH FRANKLIN
CHICAGO, IL 60606
PHONE: (312) 251-3000
FAX: (312) 251-3015
WEB: WWW.EKCORP.COM

REVISIONS	
NAME	DATE

DT-23A

ILLINOIS DEPARTMENT OF TRANSPORTATION
F.A.I. 94/90 (DAN RYAN EXPRESSWAY)
31st STREET to I-57
TYPICAL TRIPLE MAGNETO-INDUCTIVE
VEHICLE SENSOR (MICROLOOP) - SINGLE LANE
EXITS & ENTRANCES INSTALLATION
SCALE: NTS
DATE: October 29, 2004
DRAWN BY: NB
CHECKED BY: CTC

10/17/2004 09:24:10 AM