


|   |         |              |           |
|---|---------|--------------|-----------|
| SECTION   | COUNTY  | TOTAL SHEETS | SHEET NO. |
| 2003-0311                                       | COOK    | 976          | 941       |
| STA.  | TO STA. |              |           |
| FED. ROAD DIST. NO. - ILLINOIS FED. AID PROJECT |         |              |           |
| 62583   |         |              |           |

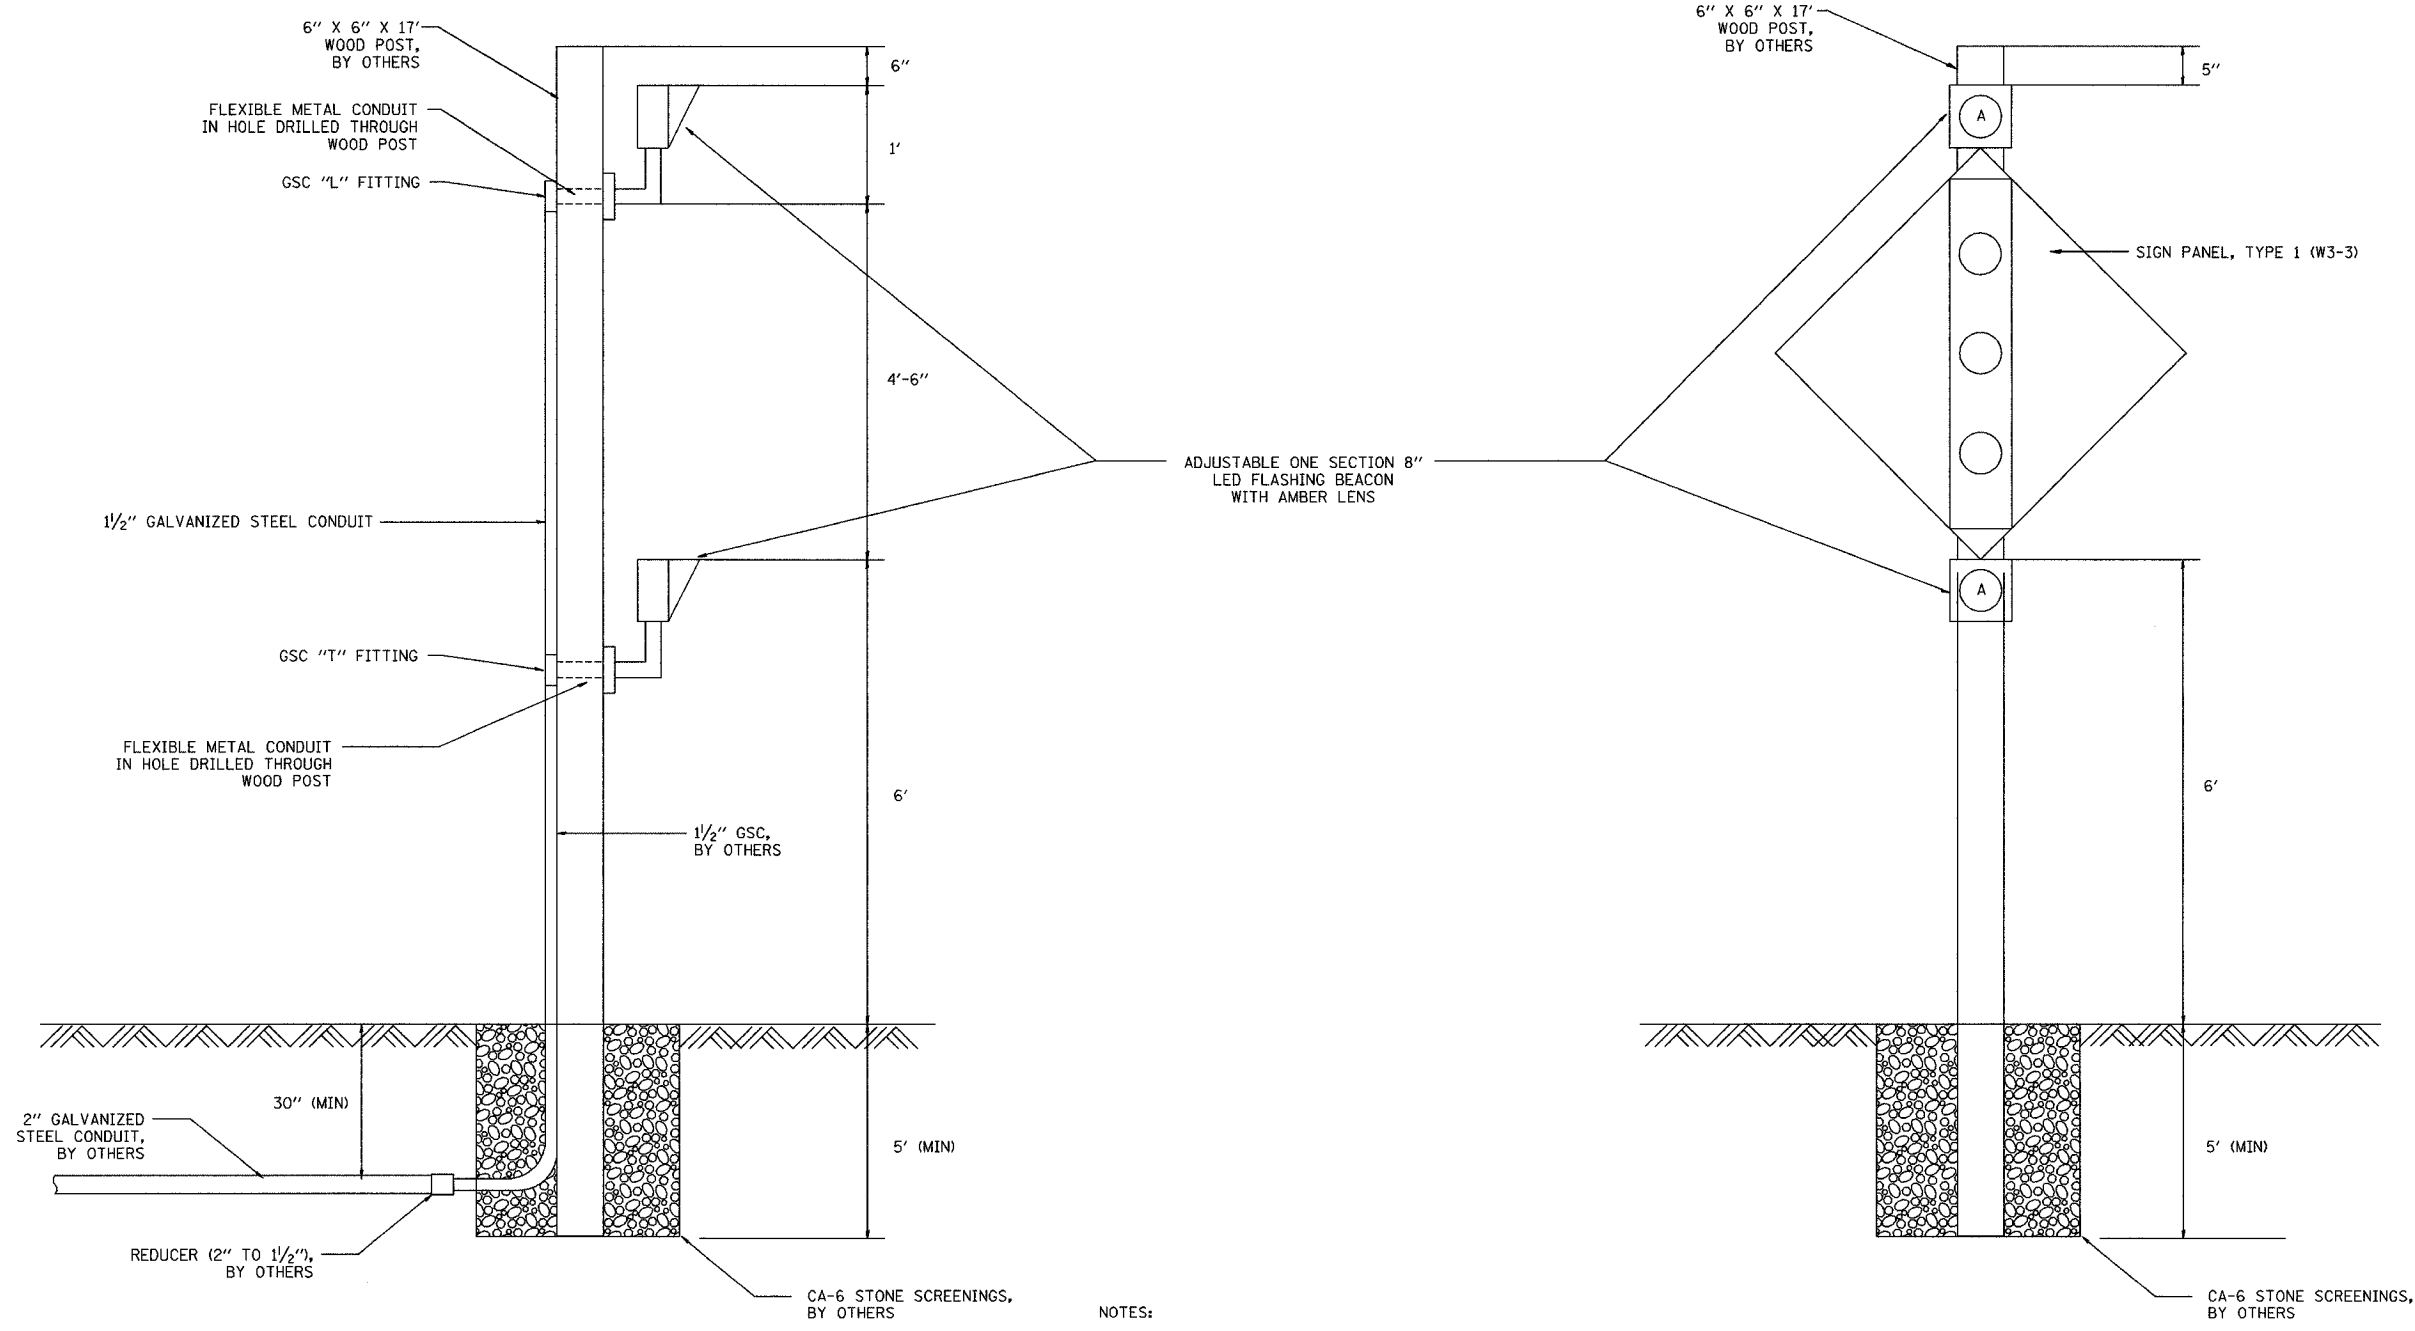

- NOTES:
1. SIGN WILL BE PLACED BETWEEN THE FLASHING BEACONS ON THE FRONT FACE OF WOOD POST. THE AREA WHERE THE SIGN IS TO BE INSTALLED (4'-6" DIMENSION) MUST BE KEPT FREE OF CONDUIT AND CONNECTIONS TO PREVENT INTERFERENCE WITH SIGN PLACEMENT.
  2. FOR WOOD POST INSTALLATION DETAILS, SEE SECTION 730 OF THE STANDARD SPECIFICATIONS (WOOD POST TO BE INSTALLED BY OTHERS).
  3. A CLEAR LAMP SPECIALLY DESIGNED FOR TRAFFIC SIGNAL SERVICE SHALL BE RATED AT 54 WATTS, 120 VOLTS.
  4. CONTRACTOR SHALL SUBMIT DETAILED SHOP DRAWINGS FOR THE RAMP METER FLASHER AND SIGN MOUNTING HARDWARE FOR APPROVAL BY THE ENGINEER.
  5. FOR RAMP METER FLASHER INSTALLATIONS NEAR TEMPORARY BARRIER WALL, THE WOOD POST SHALL BE INSTALLED (BY OTHERS) BETWEEN THE BARRIER AND THE IMPACT ATTENUATOR (WITH SUFFICIENT ROOM PROVIDED FOR INSTALLATION OF THE 1/2 INCH CONDUIT).

| REVISIONS |      |
|-----------|------|
| NAME      | DATE |
|           |      |
|           |      |
ILLINOIS DEPARTMENT OF TRANSPORTATION  
 F.A.I. 94/90 (DAN RYAN EXPRESSWAY)  
 31st STREET to I-57

RAMP METER  
 FLASHER DETAIL

SCALE: NTS  
 DATE: October 29, 2004

DRAWN BY: MJL  
 CHECKED BY: CTC

**Edwards  
 AND Kelcey**  
 ONE NORTH FRANKLIN  
 CHICAGO, IL 60606  
 PHONE: (312) 251-3000  
 FAX: (312) 251-3015  
 WEB: WWW.EKCCORP.COM

DT-35

11/23/2004 10:50:53 AM