



SECTION	COUNTY	TOTAL SHEETS	SHEET NO.
2003-031I	COOK	976	449
STA. 2003-031I TO STA.		FED. AID PROJECT	
62583			

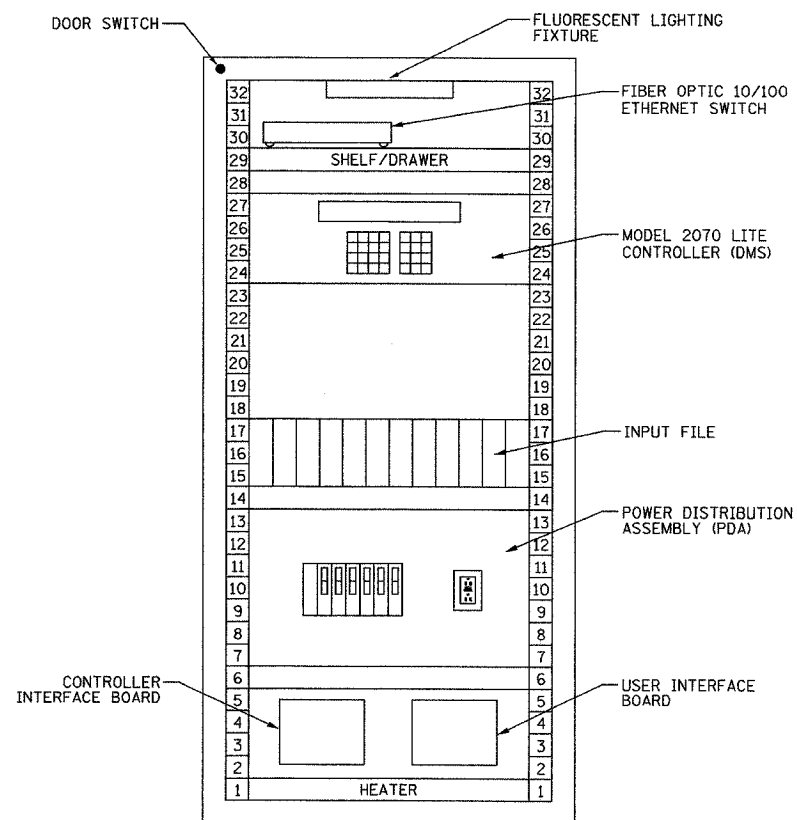

DMS/EXIT RAMP QUEUE
FRONT VIEW (TYPICAL)
NOT TO SCALE

CASES:
1) DMS/EXIT RAMP QUEUE

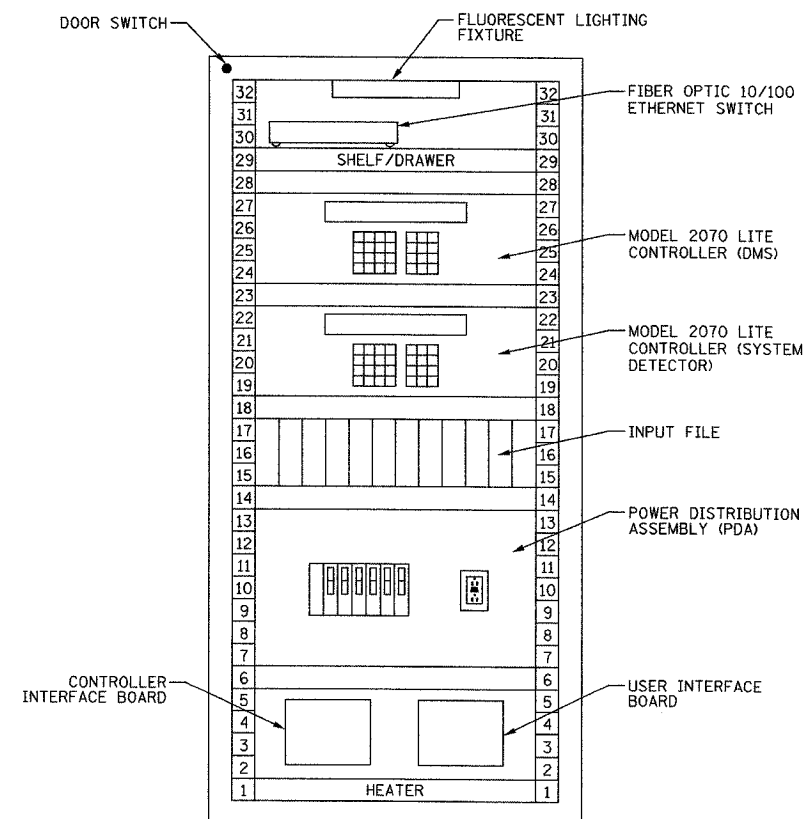

DMS/SYSTEM DETECTOR
FRONT VIEW (TYPICAL)
NOT TO SCALE

CASES:
1) DMS/SYSTEM DETECTOR

DT-38

Edwards AND Kelcey
ONE NORTH FRANKLIN
CHICAGO, IL 60606
PHONE: (312) 251-3000
FAX: (312) 251-3015
WEB: WWW.EXCORP.COM

REVISIONS	
NAME	DATE

ILLINOIS DEPARTMENT OF TRANSPORTATION
F.A.I. 94/90 (DAN RYAN EXPRESSWAY)
31st STREET to I-57
CABINET, MODEL 334 - RACK LAYOUT
(SHEET 2 OF 2)
SCALE: NOT TO SCALE
DATE: October 29, 2004
DRAWN BY: DHI
CHECKED BY: JEZ

10/14/2004 09:24:28 AM