
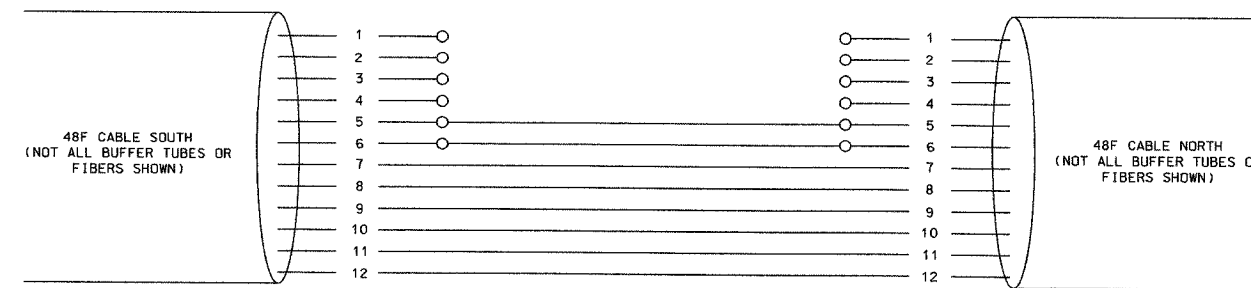
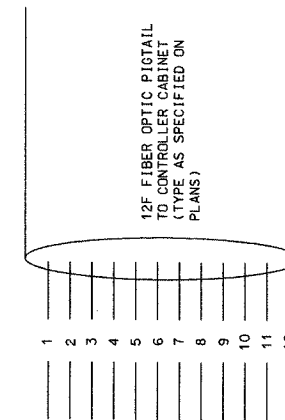


SECTION	COUNTY	TOTAL SHEETS	SHEET NO.
2003-0311	COOK	976	450
STA. _____ TO STA. _____		FED. ROAD DIST. NO. - ILLINOIS FED. AID PROJECT	
62583			

P:\030019035\116\Coord\100200126.dwg

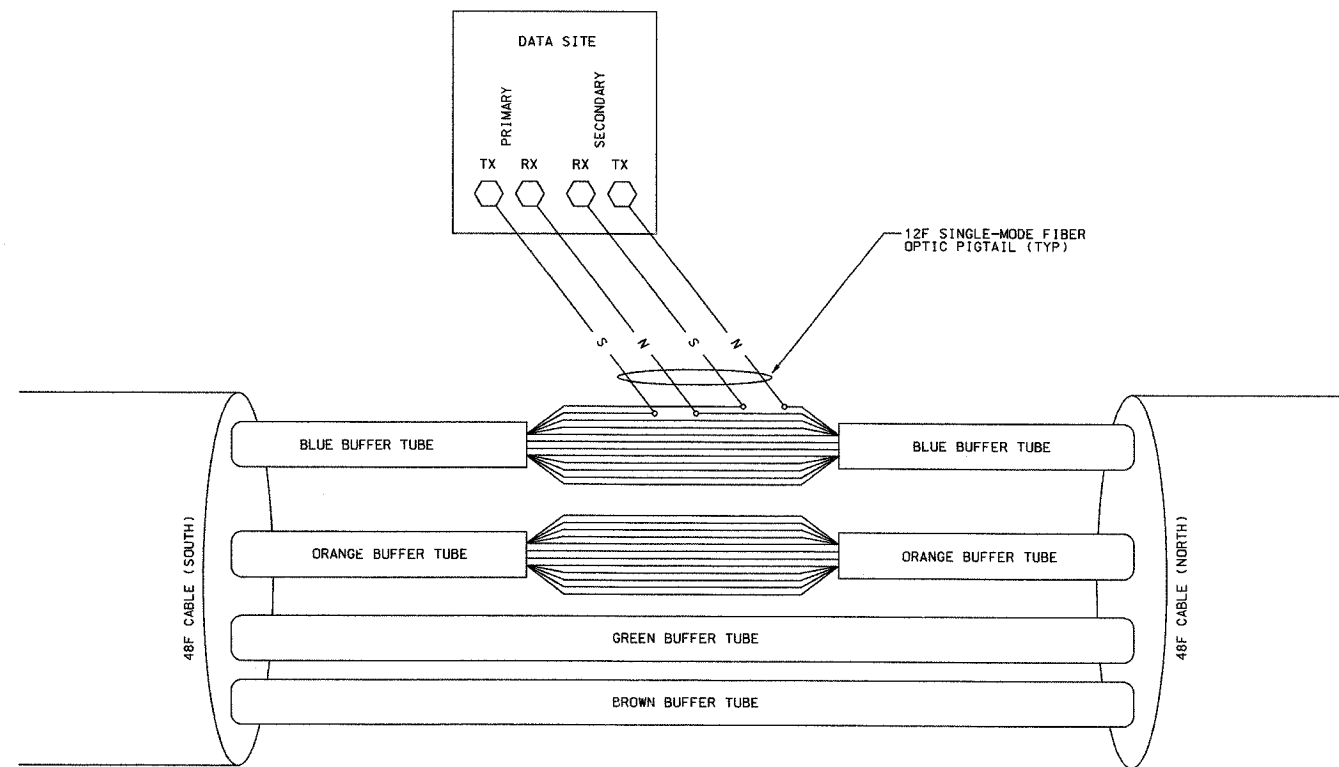

PHYSICAL SPLICE DETAILS

FIBERS			
FIBER NO.	COLOR CODE	FUNCTION	APPLICATION DESCRIPTION
1	BLUE	PRI TX	DATA CIRCUIT
2	ORANGE	SEC RX	
3	GREEN	PRI RX	
4	BROWN	SEC TX	
5	SLATE	SPARE	BYPASS
6	WHITE	SPARE	
7	RED	SPARE	
8	BLACK	SPARE	FUTURE USE
9	YELLOW	DARK	
10	VIOLET	DARK	
11	ROSE	DARK	
12	AQUA	DARK	

STANDARD 12-FIBER CABLE CONFIGURATION

NOTES

1. THIS DIAGRAM IS PROVIDED FOR ILLUSTRATION PURPOSES ONLY. IN CASE OF CONFLICT, SPECIFICATIONS TO GOVERN.

DT-43

REVISIONS	
NAME	DATE

ILLINOIS DEPARTMENT OF TRANSPORTATION
F.A.I. 94/90 (DAN RYAN EXPRESSWAY)
31st STREET to I-57

FIBER OPTIC
SPLICING DETAIL

SCALE: NTS
DATE: October 29, 2004
DRAWN BY: DH1
CHECKED BY: JEZ

Edwards AND Kelcey
ONE NORTH FRANKLIN
CHICAGO, IL 60606
PHONE: (312) 251-3000
FAX: (312) 251-3015
WEB: WWW.EKCORP.COM

10/14/2004 09:24:32 AM