




SECTION	COUNTY	TOTAL SHEETS	SHEET NO.
2003-0311	COOK	976	452
STA. 29+00.00	TO STA. 36+57.45		
FED. ROAD DIST. NO.	ILLINOIS	FED. AID PROJECT	
62583			

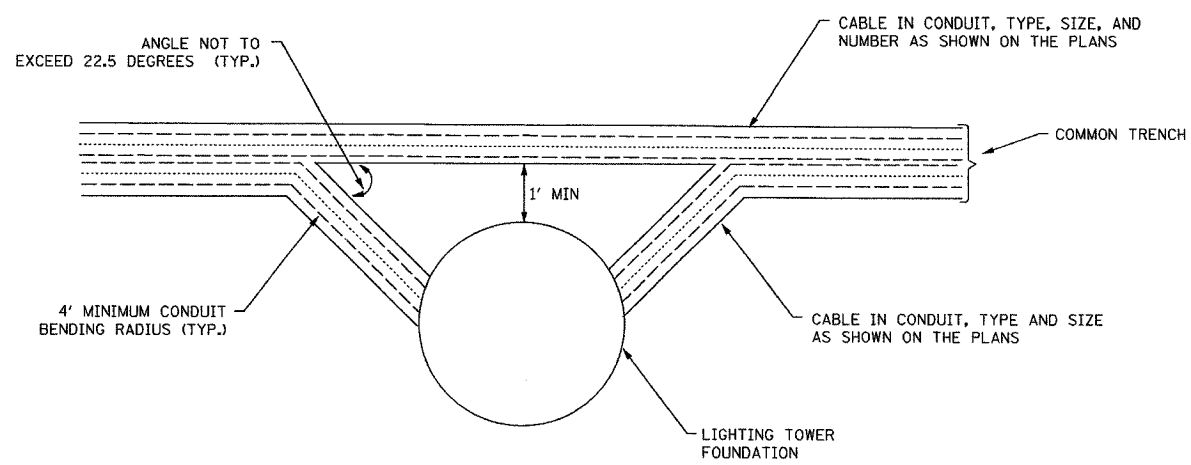


CONDUIT DUCTBANK ROUTING AROUND LIGHTING TOWER FOUNDATION (TYPICAL)

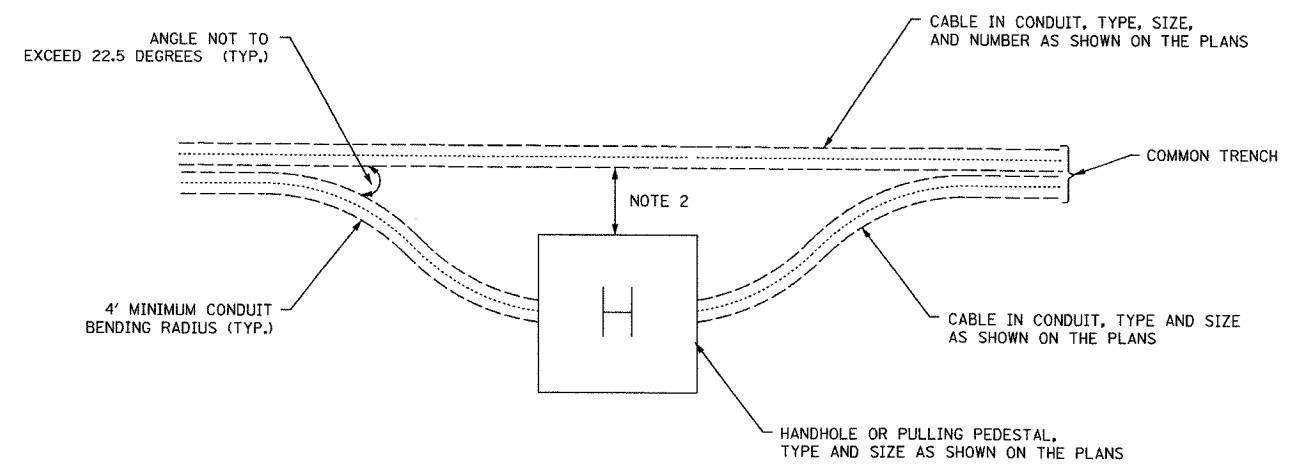

CONDUIT (IN TRENCH) ROUTING AROUND HANDHOLE OR PULLING PEDESTAL (TYPICAL)

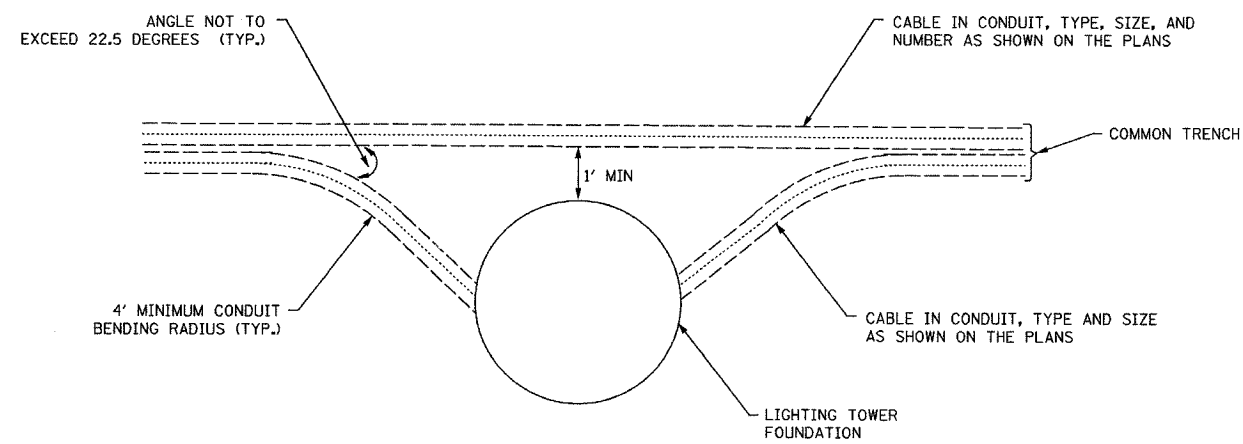

CONDUIT (IN TRENCH) ROUTING AROUND LIGHTING TOWER FOUNDATION (TYPICAL)

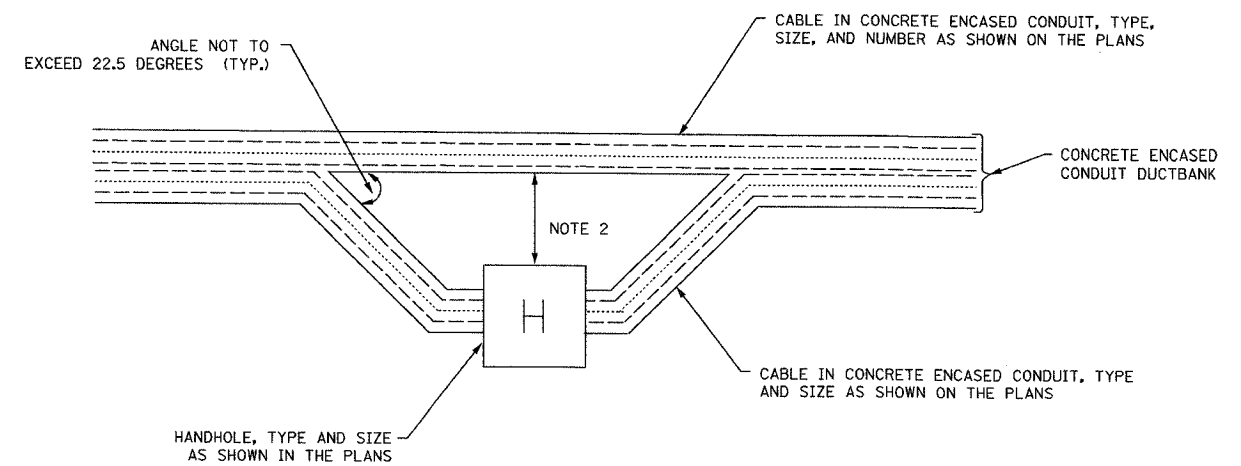

CONDUIT DUCTBANK ROUTING AROUND HANDHOLE (TYPICAL)

NOTES:

1. FOR HANDHOLE DETAIL, SEE DETAIL DT-47.
2. CONDUIT SHALL BE INSTALLED AROUND HANDHOLE/PULLING PEDESTAL SO THAT IT DOES NOT COMPROMISE THE STRUCTURAL INTEGRITY OF EITHER THE CONDUIT OR THE HANDHOLE/PULLING PEDESTAL.
3. FIBER OPTIC BACKBONE COMMUNICATIONS CONDUIT AND CABLE SHALL NOT BE ROUTED THROUGH ANY HANDHOLES OR LIGHTING TOWER FOUNDATIONS UNLESS OTHERWISE NOTED ON THE PLANS.
4. ONLY FIBER OPTIC BACKBONE COMMUNICATIONS CONDUIT AND CABLE SHALL BE ROUTED THROUGH PULLING PEDESTALS UNLESS OTHERWISE NOTED ON THE PLANS.

DT-45

Edwards AND Kelcey
 ONE NORTH FRANKLIN
 CHICAGO, IL 60606
 PHONE: (312) 251-3000
 FAX: (312) 251-3015
 WEB: WWW.EKCORP.COM

REVISIONS	
NAME	DATE

ILLINOIS DEPARTMENT OF TRANSPORTATION
 F.A.I. 94/90 (DAN RYAN EXPRESSWAY)
 31st STREET to I-57

COMMUNICATIONS CONDUIT
 ROUTING DETAIL

SCALE: NTS
 DATE: October 29, 2004

DRAWN BY: NB
 CHECKED BY: CTC

10/14/2004 09:43:34 AM