


SECTION	COUNTY	TOTAL SHEETS	SHEET NO.
2003-0311	COOK	976	456
STA.	TO STA.		
FED. ROAD DIST. NO. - ILLINOIS	FED. AID PROJECT		
62583			

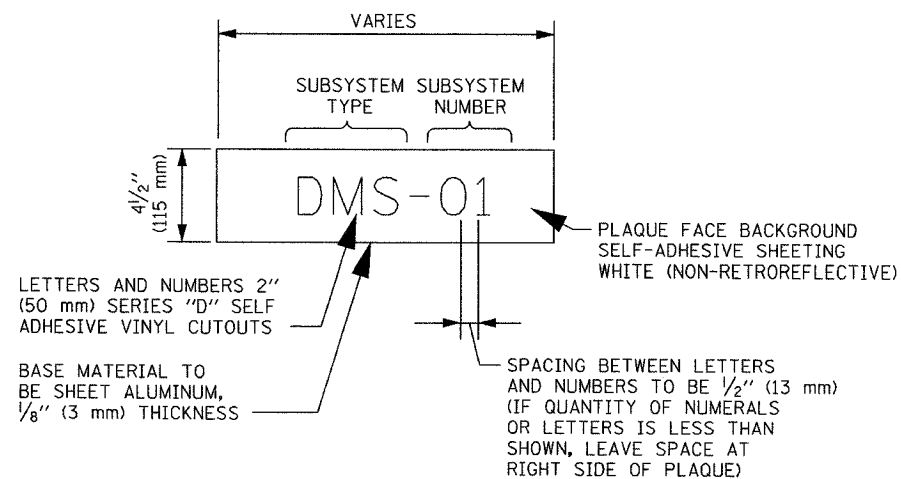

SURVEILLANCE CABINET
IDENTIFICATION PLAQUE DETAIL


LEGEND

SUBSYSTEM TYPE

- DMS - DYNAMIC MESSAGE SIGN
- HAR - HIGHWAY ADVISORY RADIO
(RAMP METER AND DETECTOR CABINET
PLAQUES TO ONLY INCLUDE CABINET
NUMBER)

NOTES:

1. SUBSYSTEM NUMBERING SCHEME TO FOLLOW CABINET IDENTIFICATION NUMBERS SHOWN ON THE DIFFERENT SUBSYSTEM SHEETS. CONTRACTOR SHALL VERIFY NUMBERING SCHEME FOR EACH CABINET WITH THE ENGINEER BEFORE PROCURING AND INSTALLING THE IDENTIFICATION PLAQUES.
2. FOR CCTV CABINET IDENTIFICATION PLAQUE DETAILS, SEE SHEET DT-15.

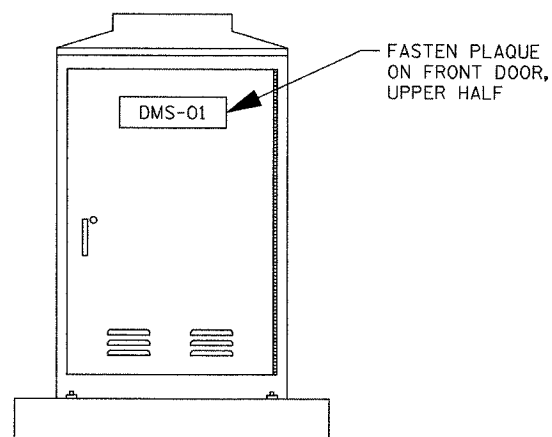

SURVEILLANCE CABINET
IDENTIFICATION PLAQUE
PLACEMENT DETAIL
(TYPICAL ALL SURVEILLANCE CABINETS)

DT-49

**Edwards
AND Kelcey**
ONE NORTH FRANKLIN
CHICAGO, IL 60606
PHONE: (312) 251-3000
FAX: (312) 251-3015
WEB: WWW.EKCORP.COM

REVISIONS	
NAME	DATE

ILLINOIS DEPARTMENT OF TRANSPORTATION
F.A.I. 94/90 (DAN RYAN EXPRESSWAY)
31st STREET to I-57
COMMUNICATIONS/SURVEILLANCE
COMPONENT IDENTIFICATION
PLAQUE DETAIL
SCALE: NTS
DATE: October 29, 2004
DRAWN BY: NB
CHECKED BY: CTC

10/14/2004 09:24:37 AM