


SECTION	COUNTY	TOTAL SHEETS	SHEET NO.
2003-0311	COOK	976	957
STA.	TO STA.		
FED. ROAD DIST. NO.	ILLINOIS	FED. AID PROJECT	
62583			

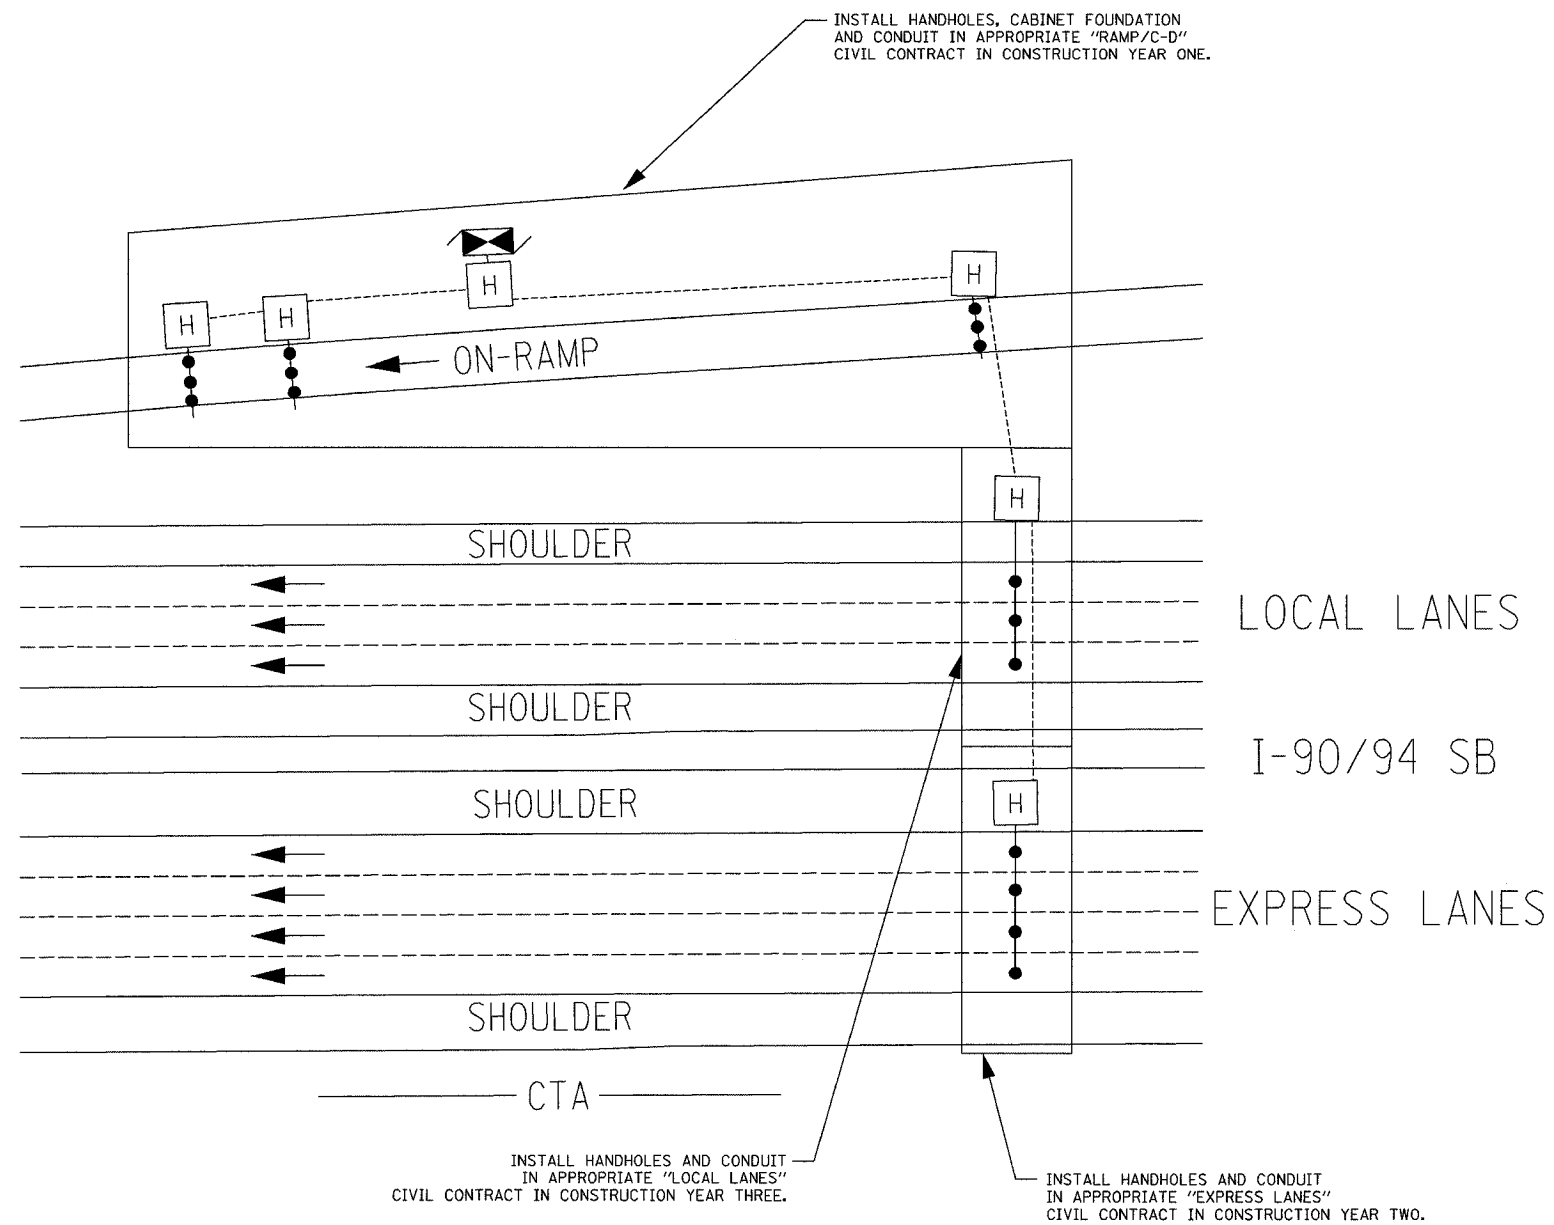

NOTES:

1. DATES ARE APPROXIMATE AND VARY BY LOCATION.
2. ITS CONTRCAT 62583 AND VARIOUS CIVIL CONTRACTS WILL BE UNDER CONSTRUCTION SIMULTANEOUSLY.

CONTRACT 62583 STAGING

- 1) PRIOR TO COMPLETION OF RAMP/C-D CONTRACT, INSTALL RAMP METERING SIGNS/SIGNALS, SIGNAL CABINET AND MICROLOOP PROBES (RAMP CONDUIT ONLY). ACTIVATE RAMP METER SITE.
- 2) UPON COMPLETION OF ALL DETECTOR SITE CONDUIT AND ADJACENT PAVEMENT INSTALLATION, INSTALL MICROLOOP PROBES IN EXPRESS LANE/LOCAL LANE PAVEMENT CONDUIT AND ACTIVATE DETECTOR SITE.

CONSTRUCTION STAGING DETAIL
(North of Skyway)

DT-50

Edwards AND Kelcey
ONE NORTH FRANKLIN
CHICAGO, IL 60606
PHONE: (312) 251-3000
FAX: (312) 251-3015
WEB: WWW.EKCORP.COM

REVISIONS	
NAME	DATE

ILLINOIS DEPARTMENT OF TRANSPORTATION
F.A.I. 94/90 (DAN RYAN EXPRESSWAY)
31st STREET to I-57

LOOP STAGING DETAIL
NORTH END

SCALE: NTS
DATE: October 29, 2004

DRAWN BY: MF
CHECKED BY: DH

11/23/2004 10:50:56 AM