


SECTION	COUNTY	TOTAL SHEETS	SHEET NO.
2003-031I	COOK	976	958
STA. TO STA.		FED. ROAD DIST. NO. ILLINOIS FED. AID PROJECT	
		62583	

NOTES:

1. DATES ARE APPROXIMATE AND VARY BY LOCATION.
2. ITS CONTRCAT 62583 AND VARIOUS CIVIL CONTRACTS WILL BE UNDER CONSTRUCTION SIMULTANEOUSLY.

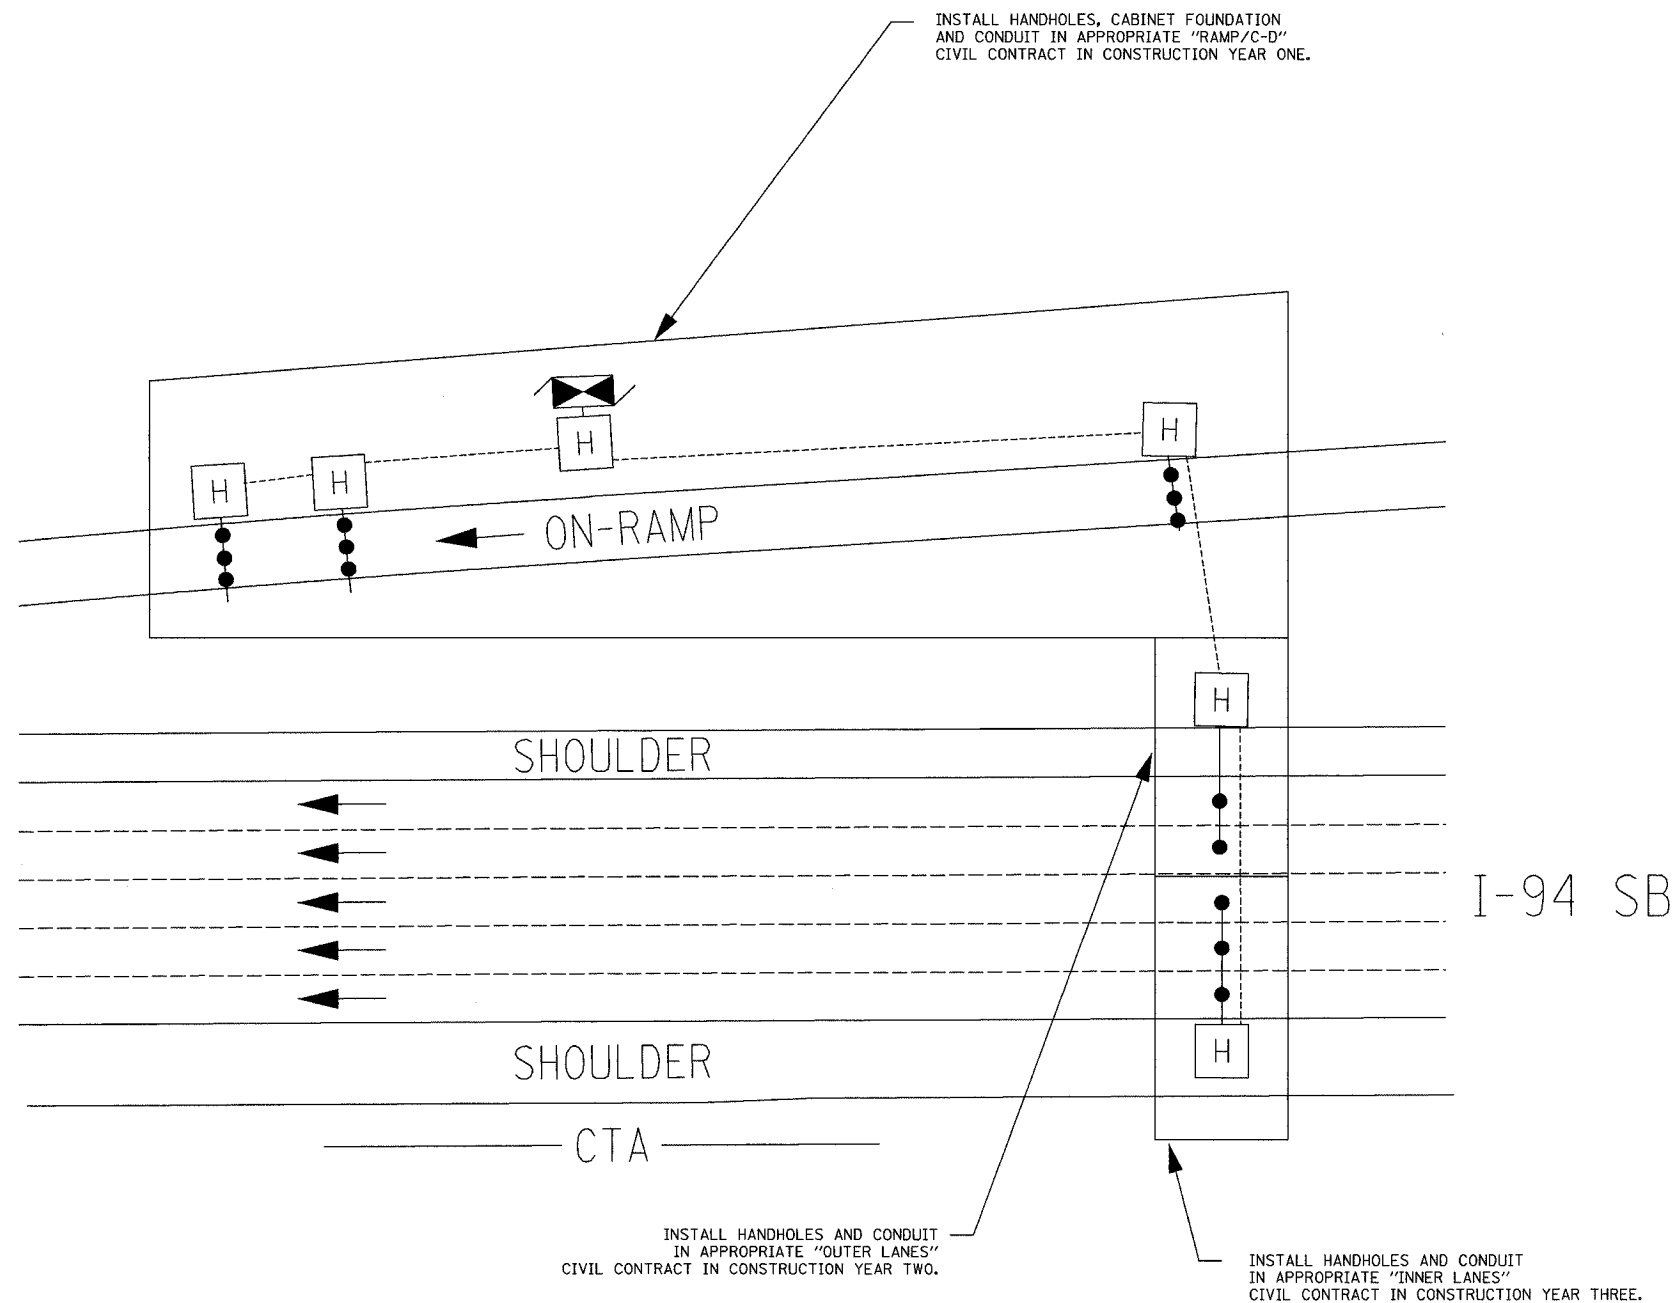

CONTRACT 62583 STAGING

- 1) PRIOR TO COMPLETION OF RAMP/C-D CONTRACT, INSTALL RAMP METERING SIGNS/SIGNALS, SIGNAL CABINET AND MICROLOOP PROBES (RAMP CONDUIT ONLY). ACTIVATE RAMP METER SITE.
- 2) UPON COMPLETION OF ALL DETECTOR SITE CONDUIT AND ADJACENT PAVEMENT INSTALLATION, INSTALL MICROLOOP PROBES IN MAINLINE PAVEMENT CONDUIT AND ACTIVATE DETECTOR SITE.

CONSTRUCTION STAGING DETAIL  
(South of Skyway)

DT-51

**Edwards  
AND Kelcey**  
ONE NORTH FRANKLIN  
CHICAGO, IL 60606  
PHONE: (312) 251-3000  
FAX: (312) 251-3015  
WEB: WWW.EKCORP.COM

REVISIONS	
NAME	DATE

ILLINOIS DEPARTMENT OF TRANSPORTATION  
F.A.I. 94/90 (DAN RYAN EXPRESSWAY)  
31st STREET to I-57  
  
LOOP STAGING DETAIL  
SOUTH END  
  
SCALE: NTS  
DATE: October 29, 2004  
DRAWN BY: MF  
CHECKED BY: DH

11/23/2004 10:50:22 AM