
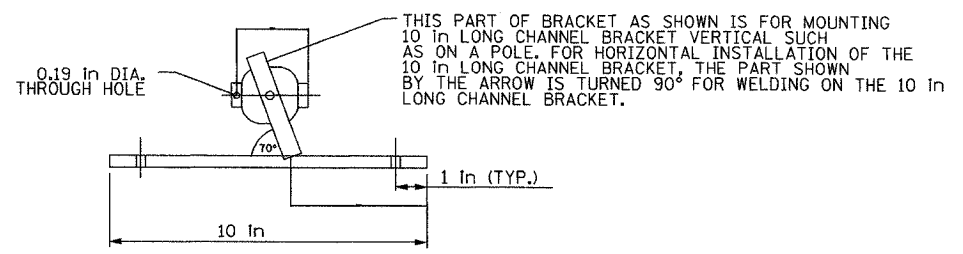
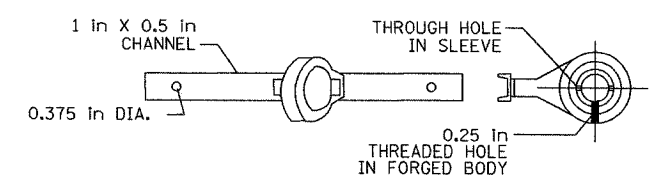


SECTION	COUNTY	TOTAL SHEETS	SHEET NO.
2003-0311	COOK	976	960
STA. TO STA.		FED. ROAD DIST. NO. - ILLINOIS FED. AID PROJECT	
		62583	

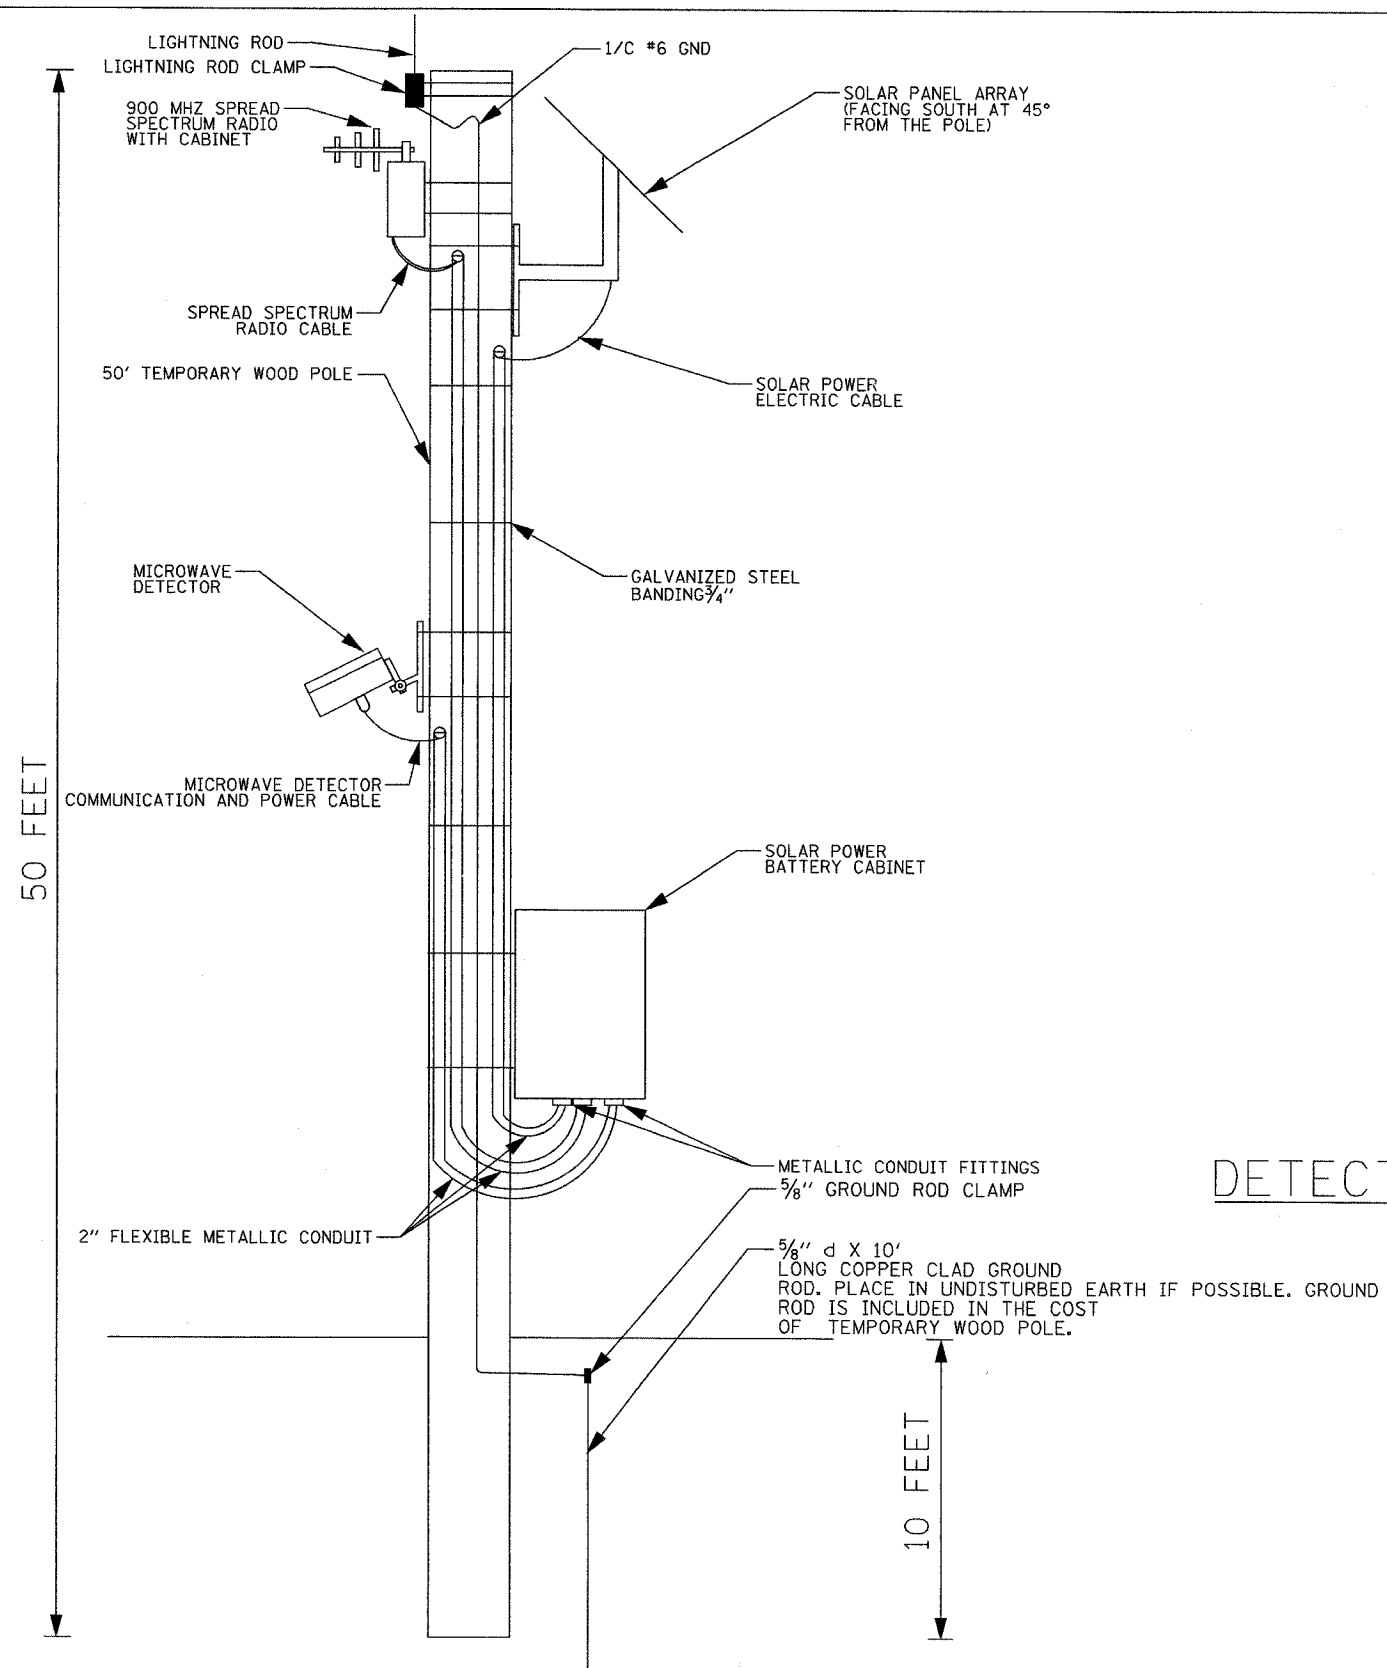

DETECTOR ASSEMBLY (SUPPLIED BY MANUFACTURER)

NOT TO SCALE

Edwards AND Kelcey
 ONE NORTH FRANKLIN
 CHICAGO, IL 60606
 PHONE: (312) 251-3000
 FAX: (312) 251-3015
 WEB: WWW.EDCORP.COM

REVISIONS	
NAME	DATE

ILLINOIS DEPARTMENT OF TRANSPORTATION
 F.A.I. 94/90 (DAN RYAN EXPRESSWAY)
 31st STREET to I-57

TEMPORARY MICROWAVE DETECTION
 CONSTRUCTION DETAIL

SCALE: NTS
 DATE: October 29, 2004

DRAWN BY: CJH
 CHECKED BY: MJL

DT-53

P: 03/0009/0311/16/02057/26-511

09/14/2004 09:24:46 AM