
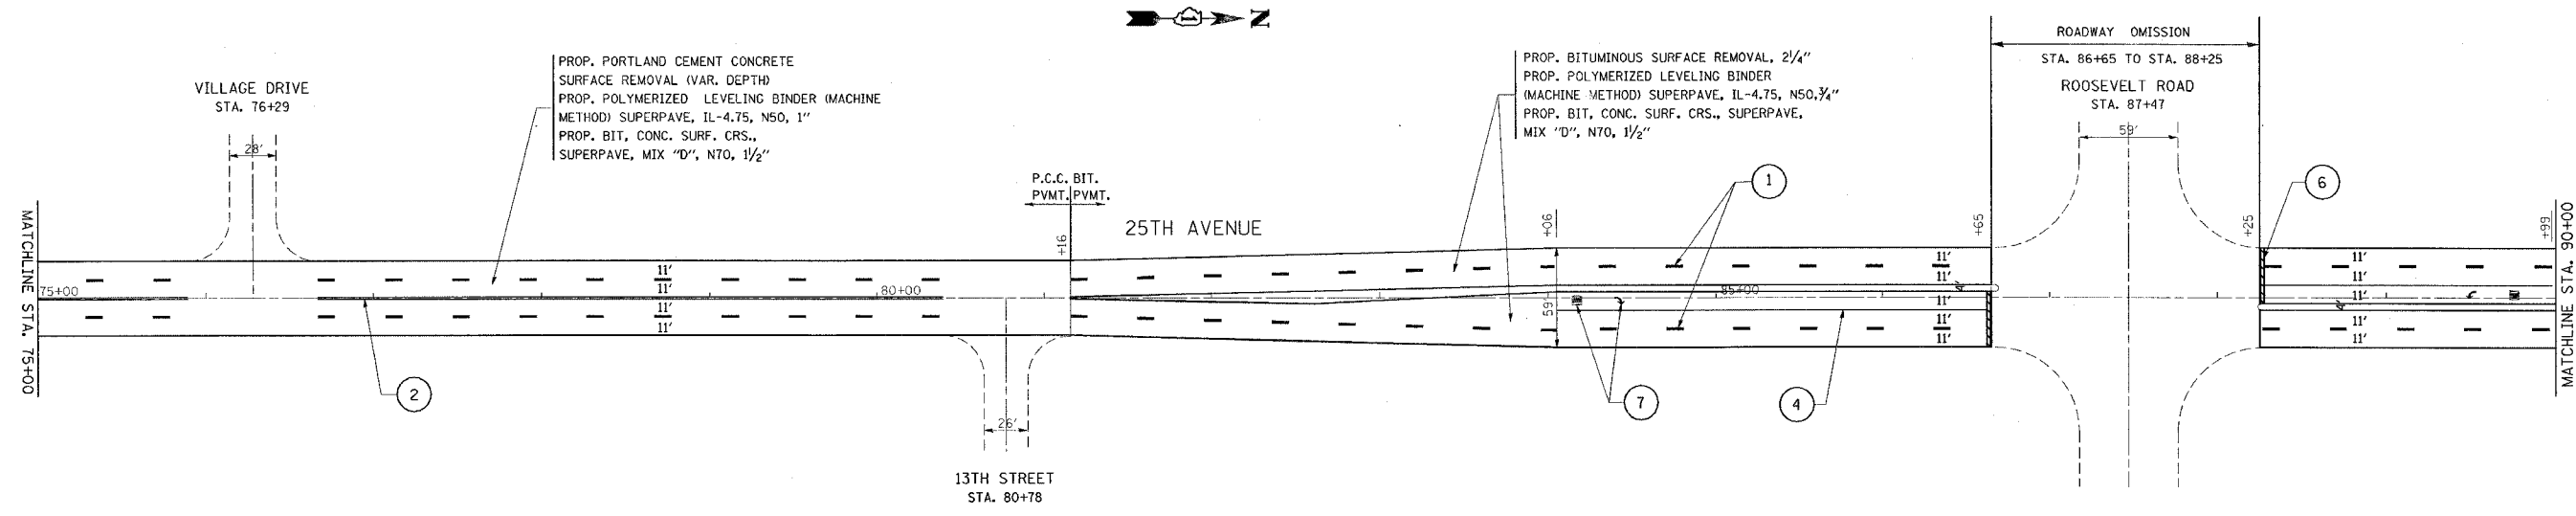


F.A.P. 2714	SECTION 2003-095 RS	COUNTY COOK	TOTAL SHEETS 23	SHEET NO. 8
STA. 60+00		TO STA. 90+00		
FED. ROAD DIST. NO. 1 ILLINOIS FED. AID PROJECT				

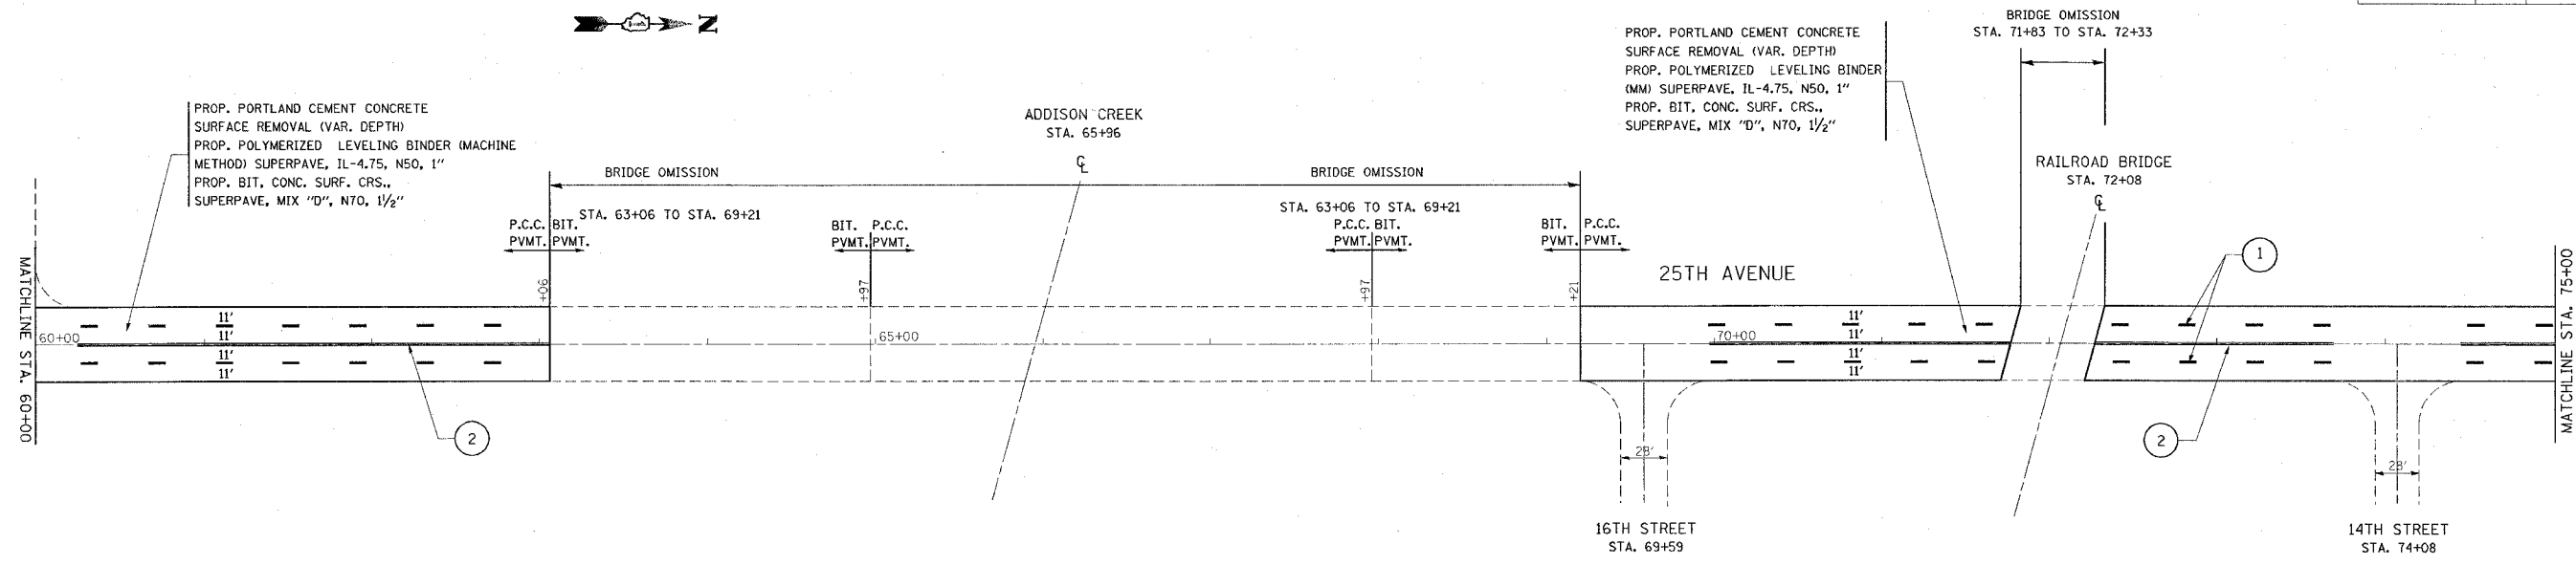

- LEGEND**
- ① PROPOSED THERMOPLASTIC PAVEMENT MARKING- LINE 4", SKIP DASH @ 30' SKIP AND 10' DASH, WHITE (TYP.)
  - ② PROPOSED THERMOPLASTIC PAVEMENT MARKING LINE 4", DOUBLE LINE @ 11" C-C, YELLOW (TYP.)
  - ③ PROPOSED THERMOPLASTIC PAVEMENT MARKING LINE 4", MEDIAN LINE, YELLOW (TYP.)
  - ④ PROPOSED THERMOPLASTIC PAVEMENT MARKING LINE 6" TURN LANE LINE, WHITE (TYP.)
  - ⑤ PROPOSED THERMOPLASTIC PAVEMENT MARKING- LINE 6", CROSS WALK, WHITE (TYP.)
  - ⑥ PROPOSED THERMOPLASTIC PAVEMENT MARKING LINE 24", STOP BAR, WHITE (TYP.)
  - ⑦ PROPOSED THERMOPLASTIC PAVEMENT MARKING LETTERS AND SYMBOLS, WHITE (TYP.)

REVISIONS	
NAME	DATE

ILLINOIS DEPARTMENT OF TRANSPORTATION  
**IMPROVEMENT**  
**25th STREET (I-290 TO 26th ST.)**  
**EXISTING AND PROPOSED ROADWAY**  
**AND PAVEMENT MARKING PLAN**

SCALE: VERT. 1"=50'  
 HORIZ. DATE

DRAWN BY  
 CHECKED BY

10/27/2004  
 c:\p\roads\03304\0330462680\32  
 abadan.j