



STATE OF ILLINOIS  
DEPARTMENT OF TRANSPORTATION

F.A.I. R.T.E.	SECTION	COUNTY	TOTAL SHEETS	SHEET NO.
90/94	2021-922PT.1-AC	COOK	460	229
STA.	TO STA.			
FED. ROAD DIST. NO. 1	ILLINOIS	FED. AID PROJECT		

62693

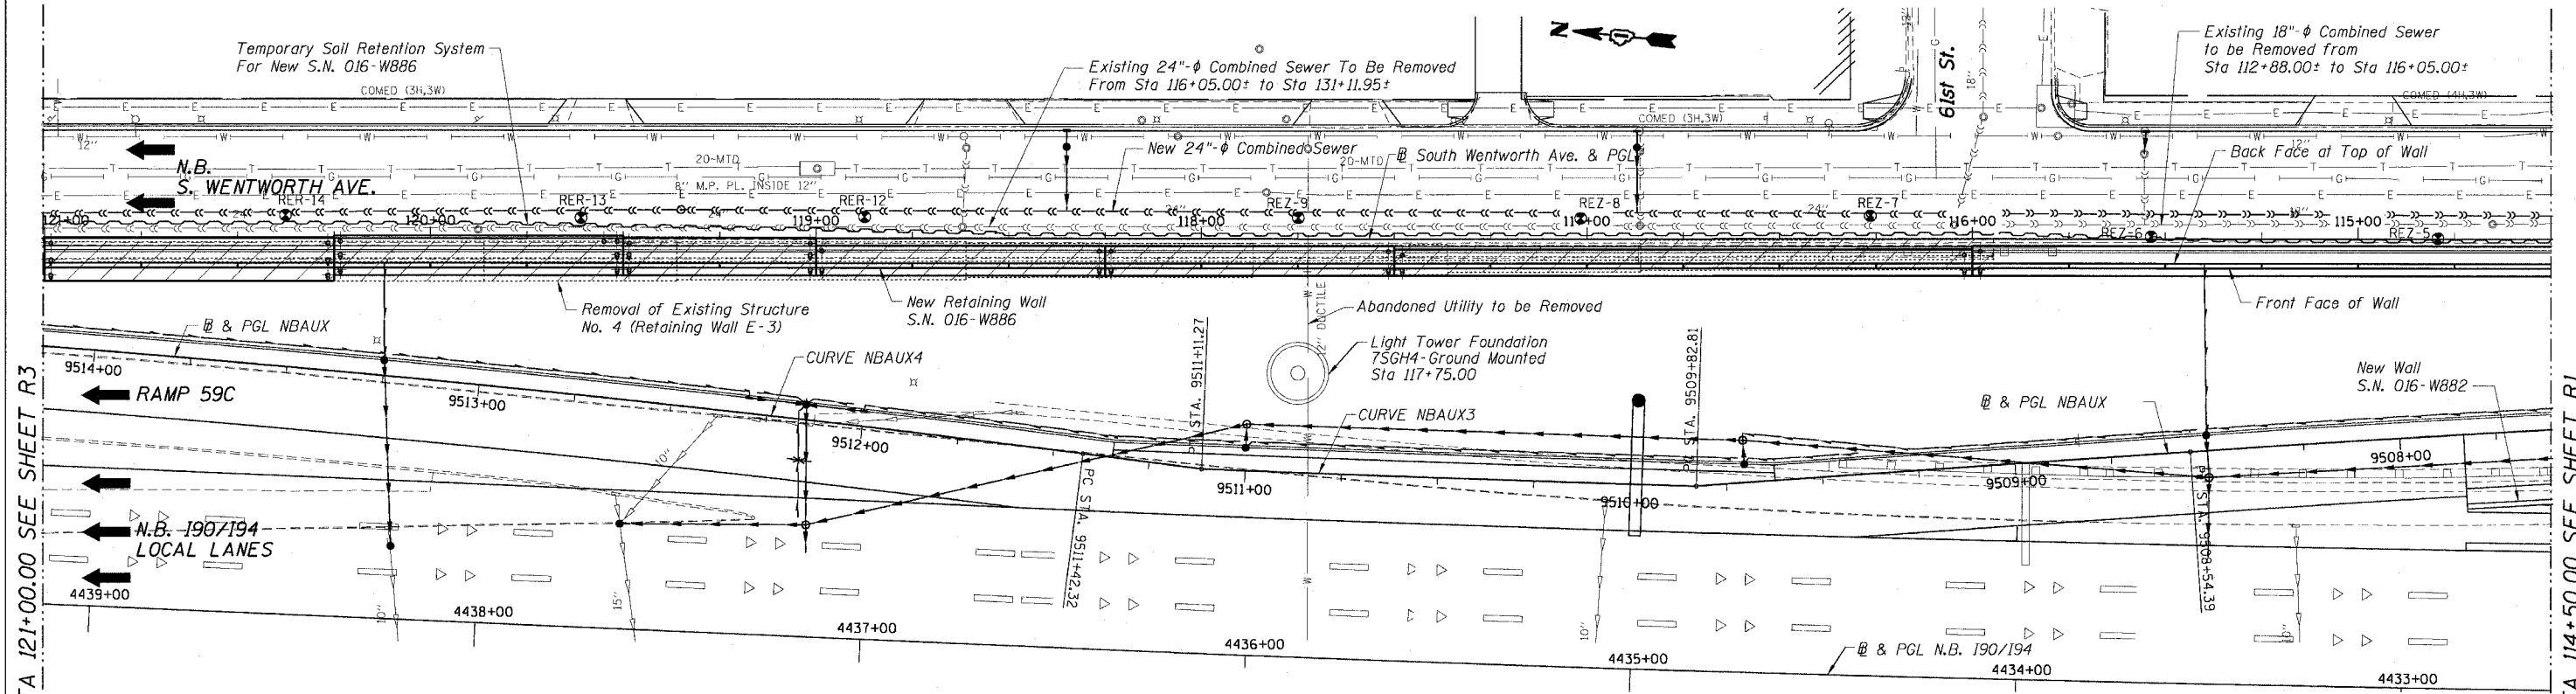

PLAN

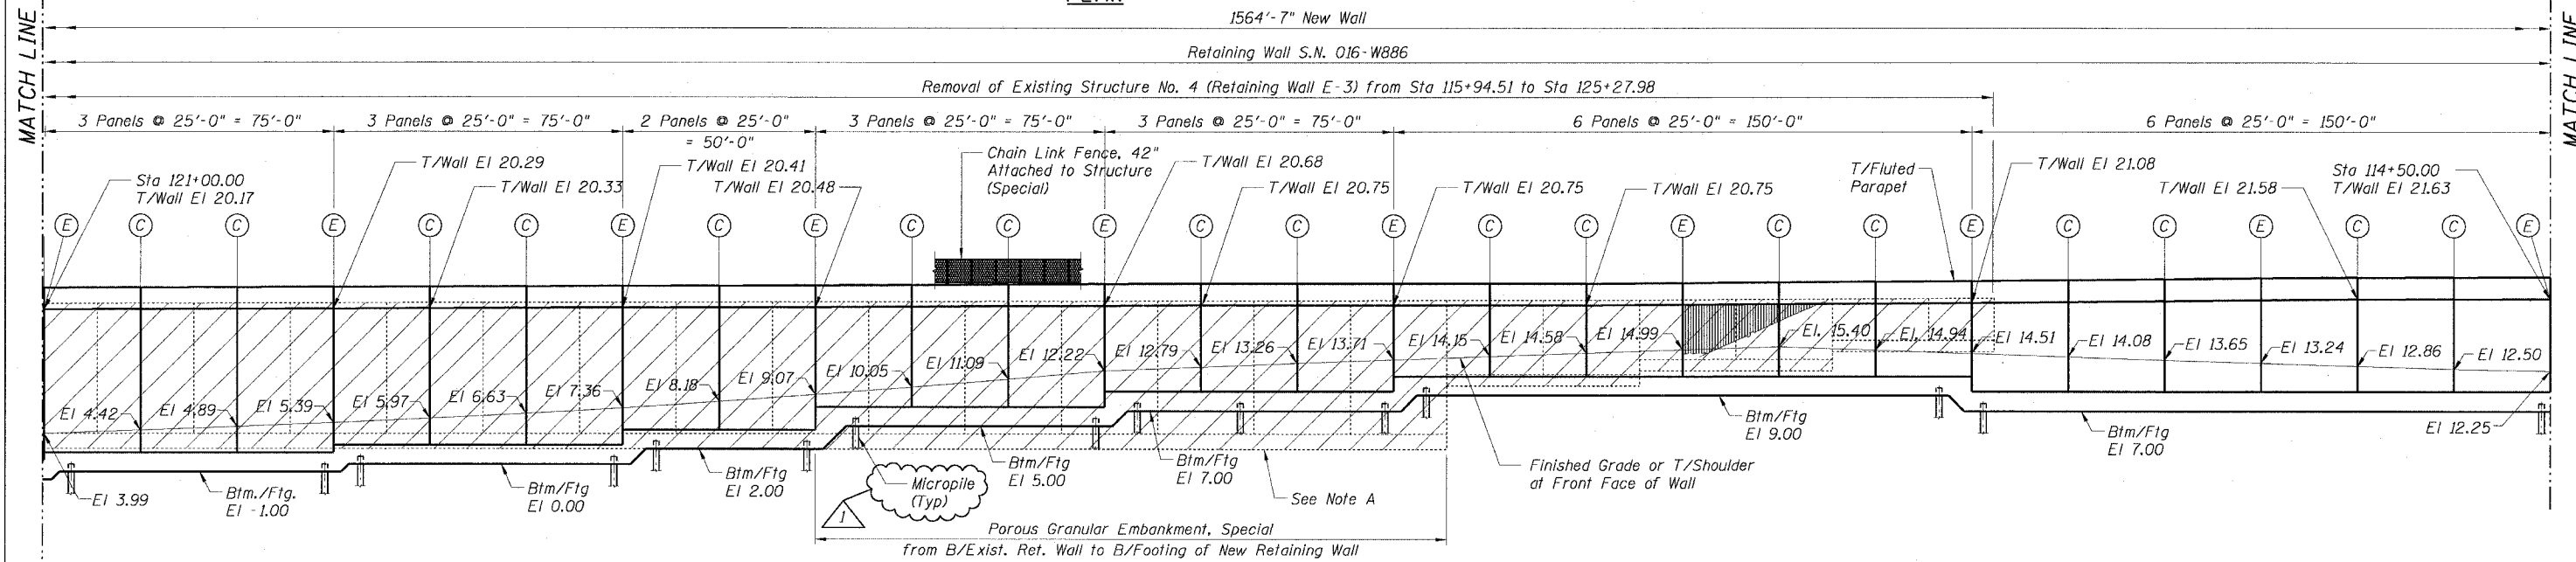

FRONT FACE ELEVATION  
(Looking East)

**NOTE A:**  
Backfill and properly compact excavated area underneath the existing footing. Contractor to prepare and submit means and method of supporting existing wall for Engineer's review and approved.

REVISIONS	
NAME	DATE
JSS & MK	01/06/05

Sheet R2 of 28

ILLINOIS DEPARTMENT OF TRANSPORTATION  
F.A.I. 90/94 (DAN RYAN EXPRESSWAY)  
GENERAL PLAN II  
SOUTH WENTWORTH AVENUE RETAINING WALL  
WEST 59TH STREET TO WEST 63RD STREET  
SECTION 2021-922 PT.1-AC  
STATION 111+25.00 TO 126+89.58  
COOK COUNTY S.N. 016-W886

SCALE: None  
DATE: October 29, 2004  
DRAWN BY: ET  
CHECKED BY: JSS/MM



01/06/2005 02:45:17 PM