



STATE OF ILLINOIS
DEPARTMENT OF TRANSPORTATION

F.A.I. RTE.	SECTION	COUNTY	TOTAL SHEETS	SHEET NO.
90/94/2021-922PT.1-AC	COOK	460	230	
STA.	TO STA.			
FED. ROAD DIST. NO. 1	ILLINOIS	FED. AID PROJECT		

62693

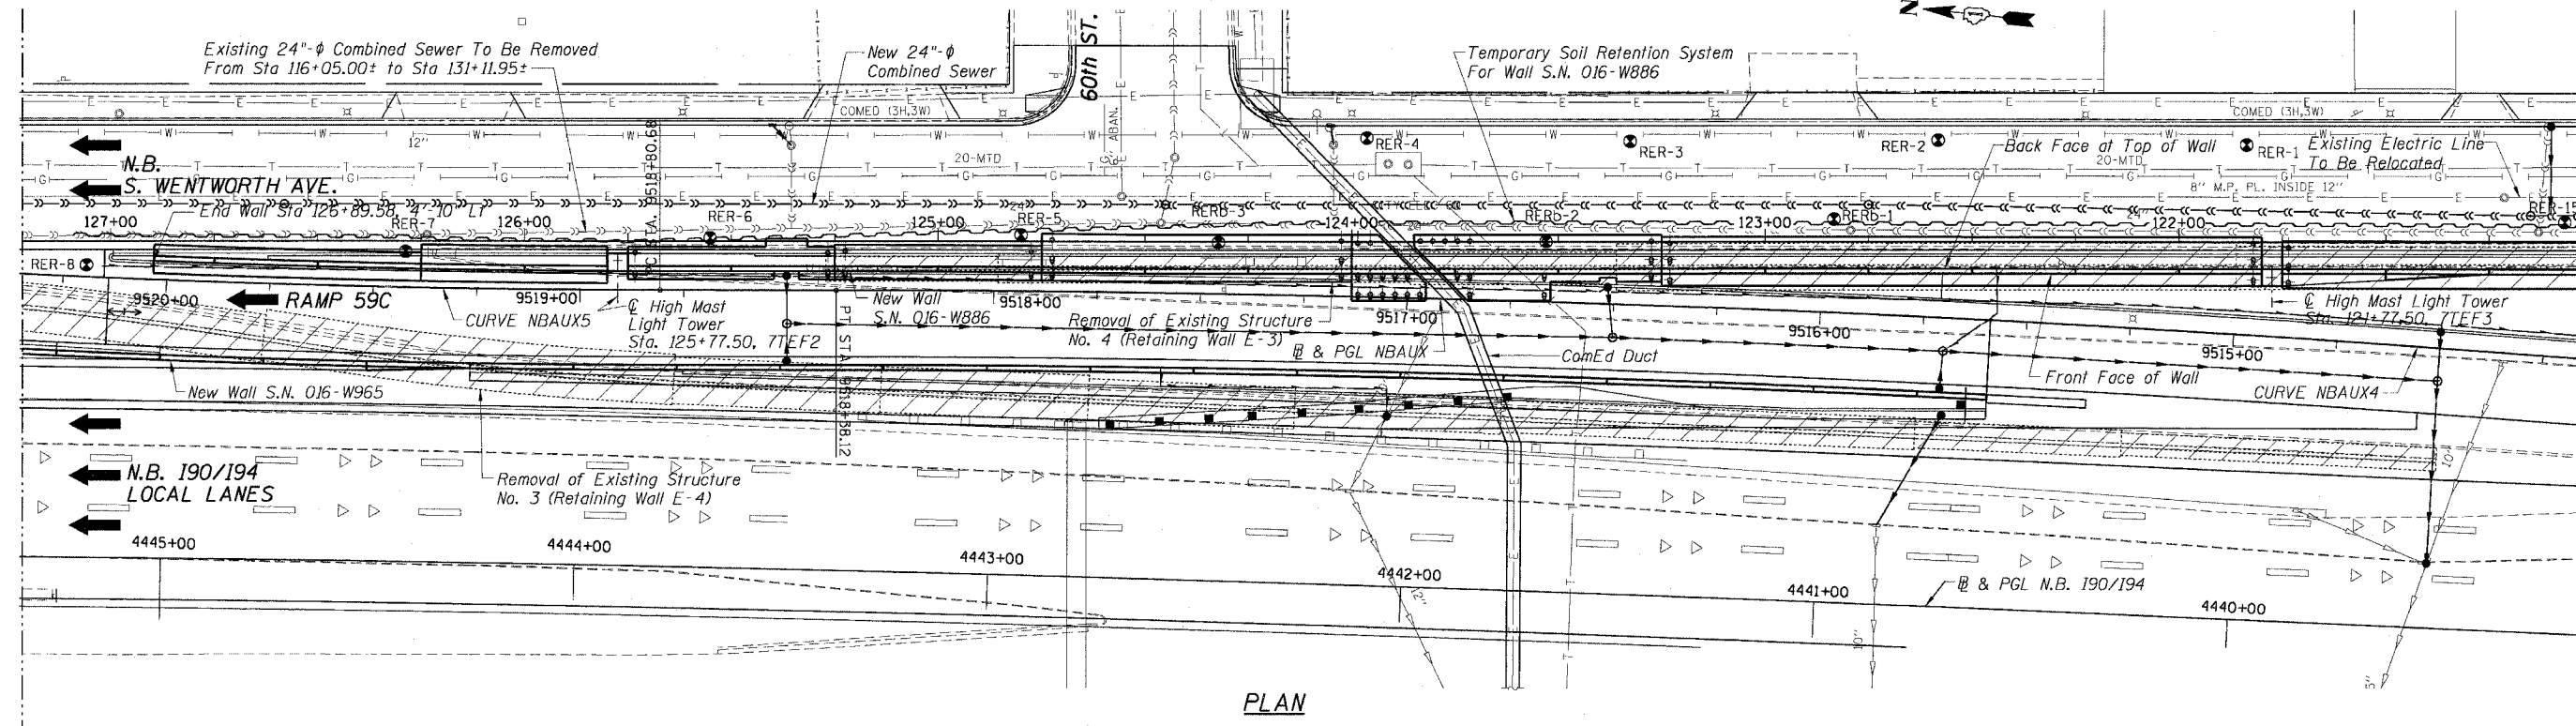

PLAN

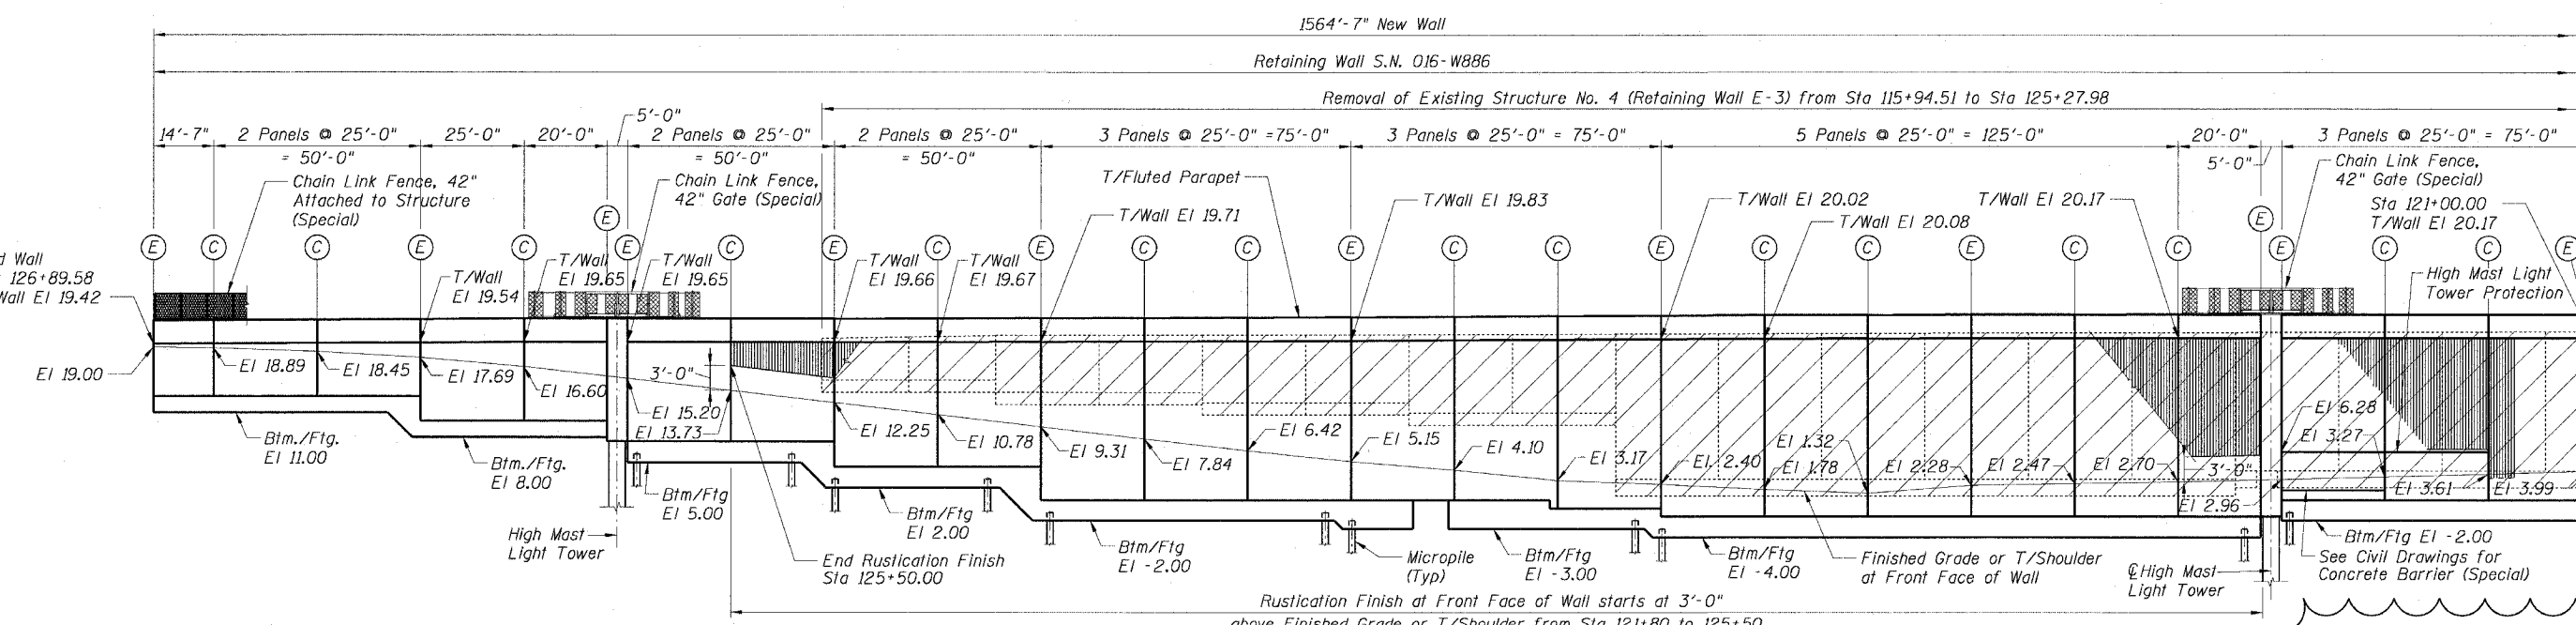

FRONT FACE ELEVATION
(Looking East)

MATCH LINE STA 121+00.00 SEE SHEET R2

Sheet R3 of 28



REVISIONS	
NAME	DATE
JSS & MK	01/06/05

ILLINOIS DEPARTMENT OF TRANSPORTATION
F.A.I. 90/94 (DAN RYAN EXPRESSWAY)
GENERAL PLAN III
SOUTH WENTWORTH AVENUE RETAINING WALL
WEST 59TH STREET TO WEST 63RD STREET
SECTION 2021-922 PT.1-AC
STATION 111+25.00 TO 126+89.58
COOK COUNTY S.N. 016-W886

SCALE: None
DATE: October 29, 2004

DRAWN BY: ET
CHECKED BY: JSS/MM

01/06/2005 02:48:20 PM