



STATE OF ILLINOIS
DEPARTMENT OF TRANSPORTATION

F.A.I. RTE.	SECTION	COUNTY	TOTAL SHEETS	SHEET NO.
90/94	2021-922PT.1-AC	COOK	460	239
STA.	TO STA.			
FED. ROAD DIST. NO. 1	ILLINOIS	FED. AID PROJECT		

62693

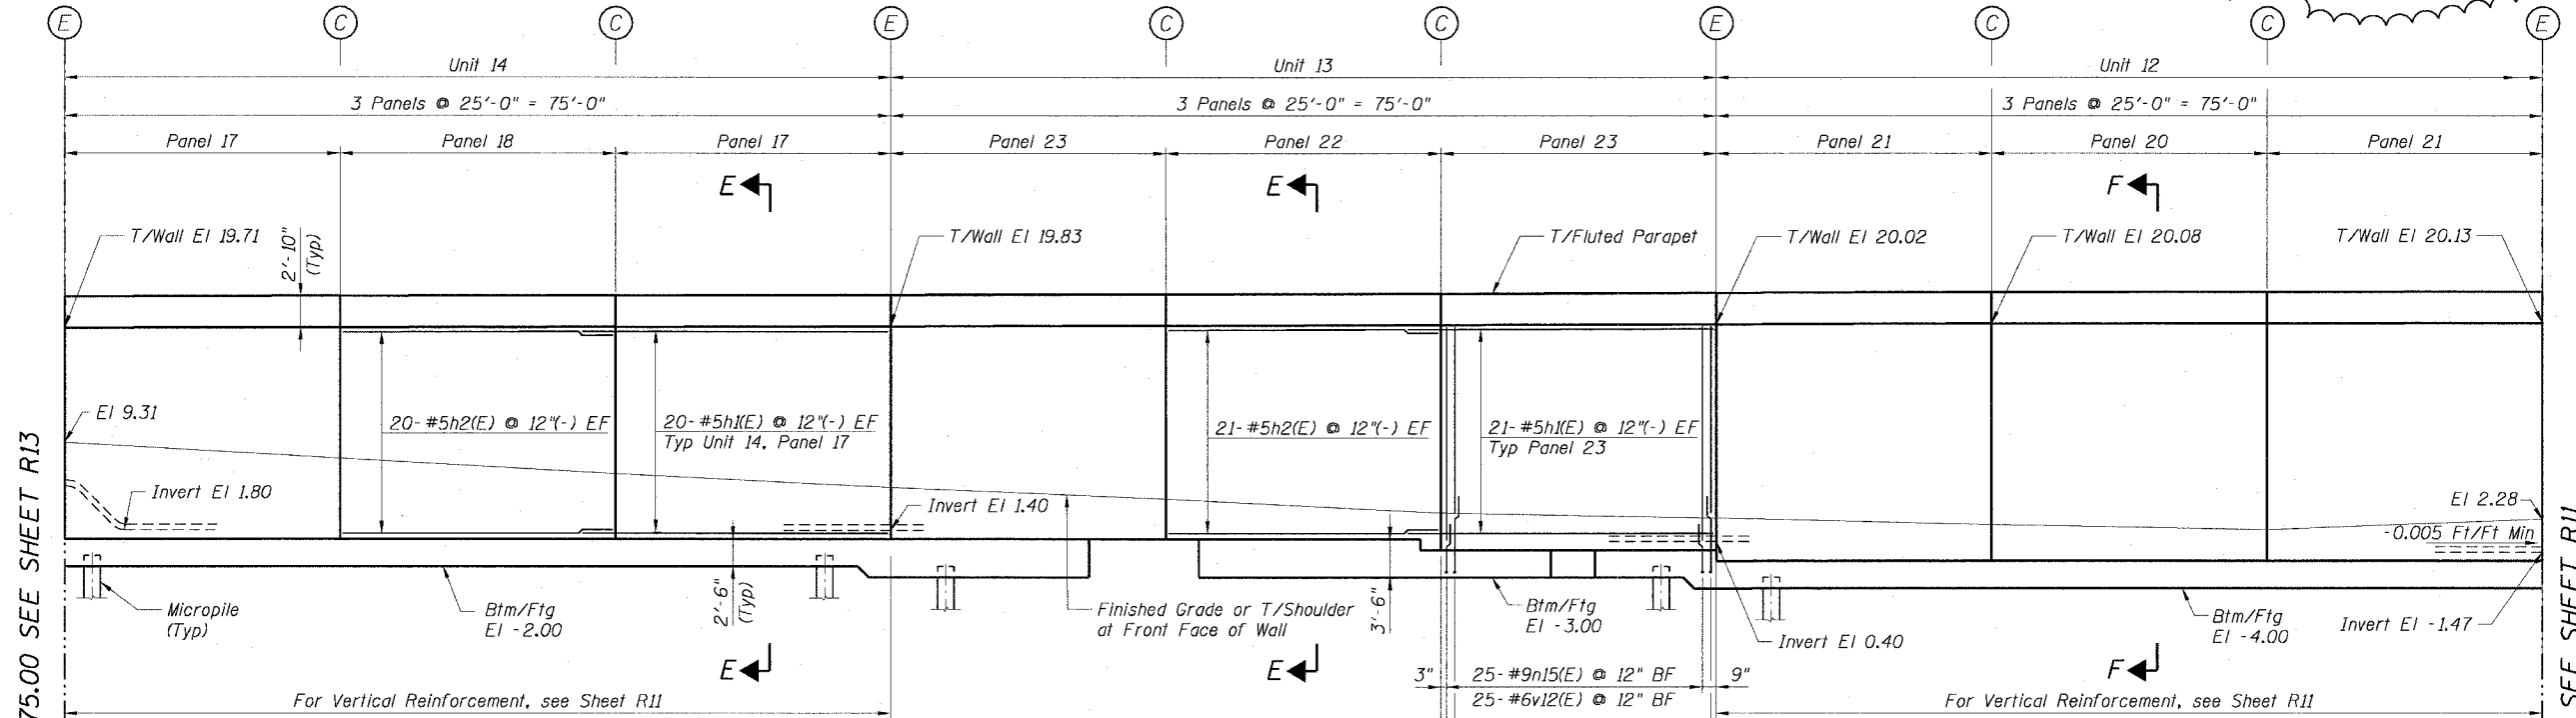

FRONT FACE ELEVATION
(Looking East)
(Rustication not shown for clarity)

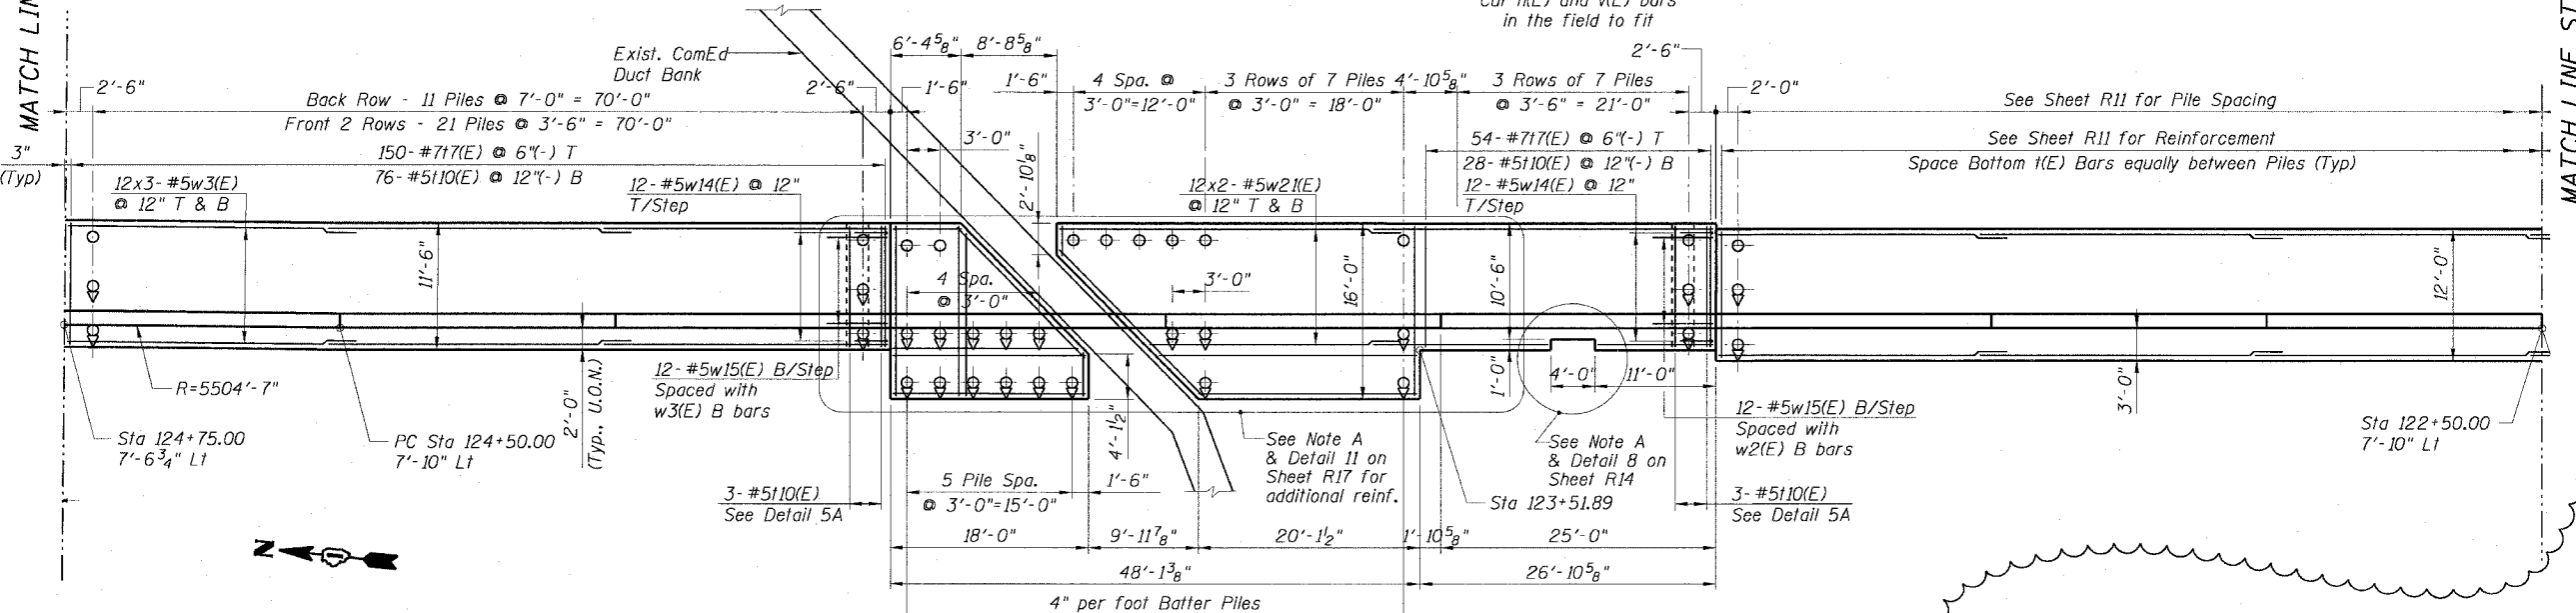

FOOTING PLAN

NOTE A:
Cut Transverse and Longitudinal Bars in the Field to Fit.

REVISIONS	
NAME	DATE
JSS & MK	01/08/05

Sheet R12 of 28

ILLINOIS DEPARTMENT OF TRANSPORTATION
F.A.I. 90/94 (DAN RYAN EXPRESSWAY)
DETAILED PLAN AND ELEVATION
SOUTH WENTWORTH AVENUE RETAINING WALL
WEST 59TH STREET TO WEST 63RD STREET
SECTION 2021-922PT.1-AC
STATION 111+25.00 TO 126+89.58
COOK COUNTY S.M. 016-W886

SCALE: None DRAWN BY: ET
DATE: October 29, 2004 CHECKED BY: JSS/MM



m:\p\0468\struct\14\unit_90\stn\w886\105112020\w886.dwg 01/08/2005 02:46:30 PM