



F.A.I. NO.	SECTION	COUNTY	TOTAL SHEETS	SHEET NO.
90/94	2021-922PT.1-AC	COOK	460	197
STA.	TO STA.			
FED. ROAD DIST. NO. 1	ILLINOIS	FED. AID PROJECT		

62693

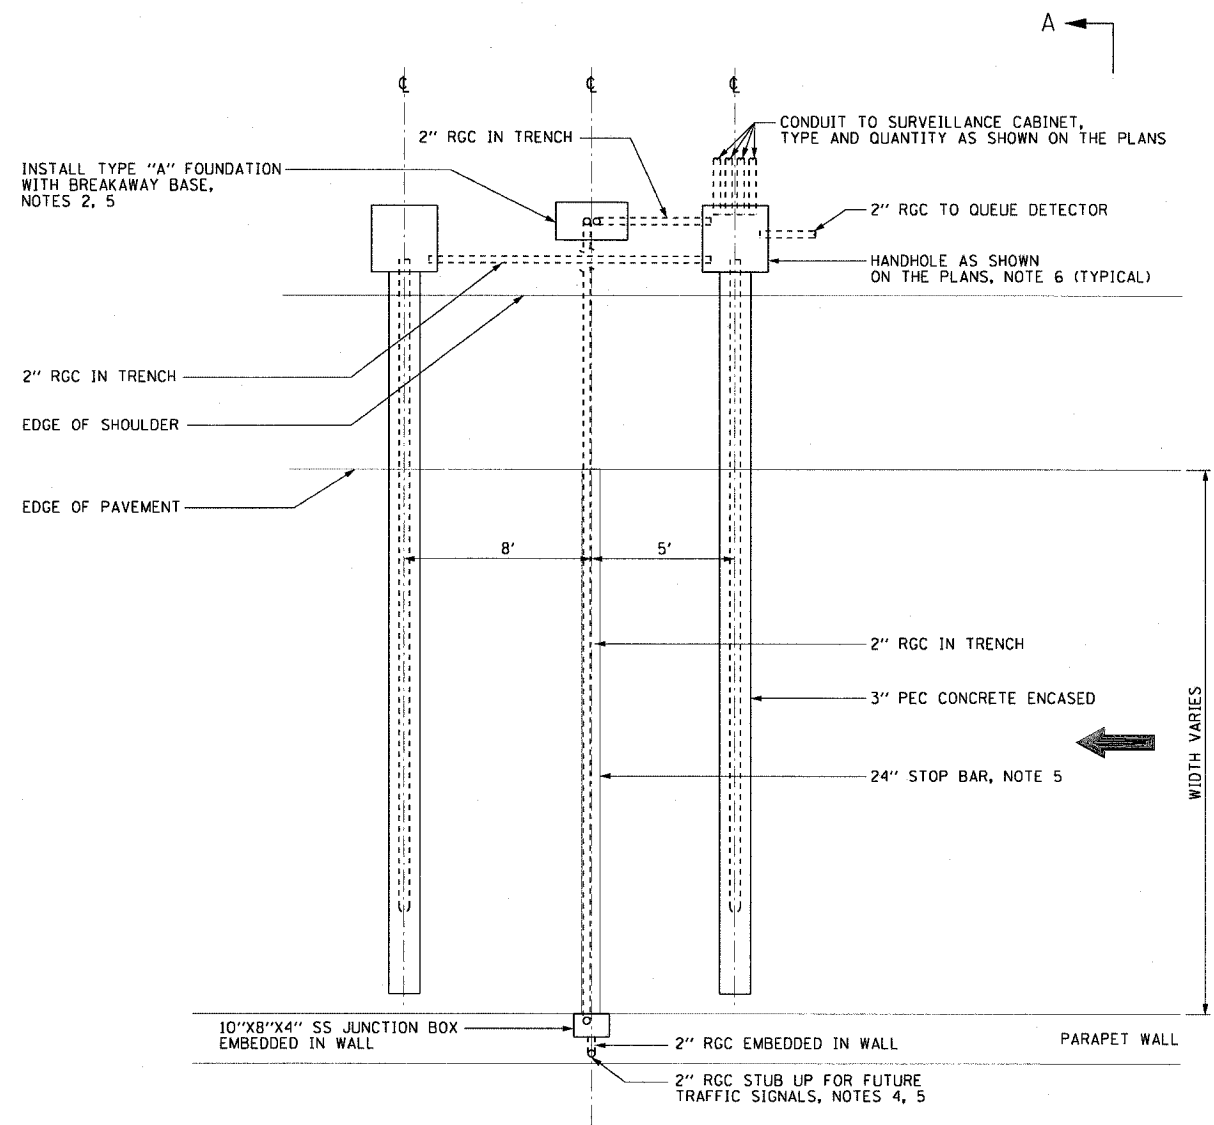

TYPICAL SIGNAL AND LOOP LAYOUT (TYPE I)
NOT TO SCALE

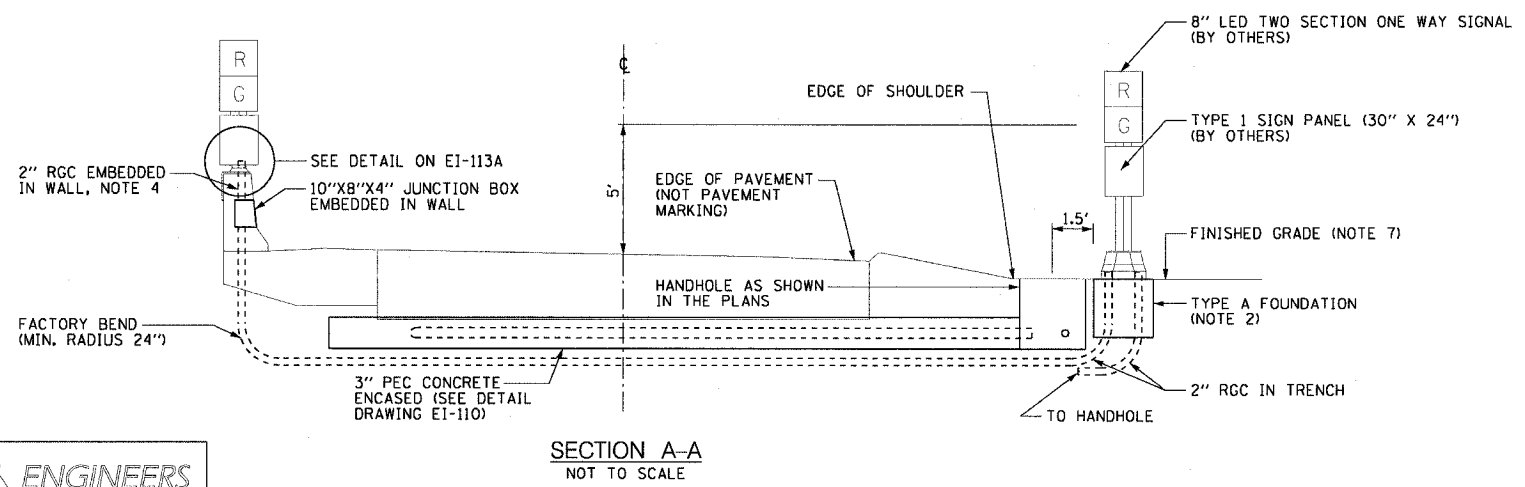

SECTION A-A
NOT TO SCALE

NOTES:

- SEE DRAWINGS EI-100 AND EI-101 FOR ELECTRICAL SYMBOLS AND ABBREVIATIONS.
- CONTRACTOR MUST COORDINATE PLACEMENT AND SIZE OF ANCHOR BOLTS WITH IDOT CONTRACT NUMBER 62583.
- CONDUIT, JUNCTION BOXES, AND HANDHOLES MUST BE FURNISHED AND INSTALLED UNDER THIS CONTRACT. ALL CABLES, PROBES, SIGNALS, SIGNS, AND OTHER EQUIPMENT WILL BE FURNISHED AND INSTALLED BY OTHERS UNDER CONTRACT NUMBER 62583.
- CONDUIT MUST BE STUBBED OUT OF CONCRETE A MINIMUM OF 3'.
- CENTERLINE OF TYPE A FOUNDATION, STOP BAR, AND CONDUIT STUB UP IN PARAPET WALL FOR FUTURE TRAFFIC SIGNALS SHALL BE LOCATED AT THE STATION SHOWN ON THE PLANS.
- REFER TO THE PLAN DRAWINGS FOR QUANTITY, TYPE, AND SIZE OF CONDUITS TO HANDHOLES.

CTE ENGINEERS
CONSOER TOWNSEND ENVIRONMENTAL ENGINEERS, INC.
303 EAST WACKER DRIVE, SUITE 600
CHICAGO ILLINOIS 60601-5202, PHONE: (312) 938-0300

REVISIONS	
NAME	DATE

ILLINOIS DEPARTMENT OF TRANSPORTATION
F.A.I. 90/94 (DAN RYAN EXPRESSWAY)
63rd ST TO 59th ST (FRONTAGE ROAD & RAMPS)

TYPICAL RAMP METERING INSTALLATION
(TYPE II)

SCALE: NOT TO SCALE DRAWN BY: HAR
DATE: October 29, 2004 CHECKED BY: WDS

10/29/2004 02:26:01 PM