



STATE OF ILLINOIS  
DEPARTMENT OF TRANSPORTATION

F.A.I. RTE.	SECTION	COUNTY	TOTAL SHEETS	SHEET NO.
90/94	2021-922PT.1-AC	COOK	460	217
STA.	TO STA.			
FED. ROAD DIST. NO. 1	ILLINOIS	FED. AID PROJECT		

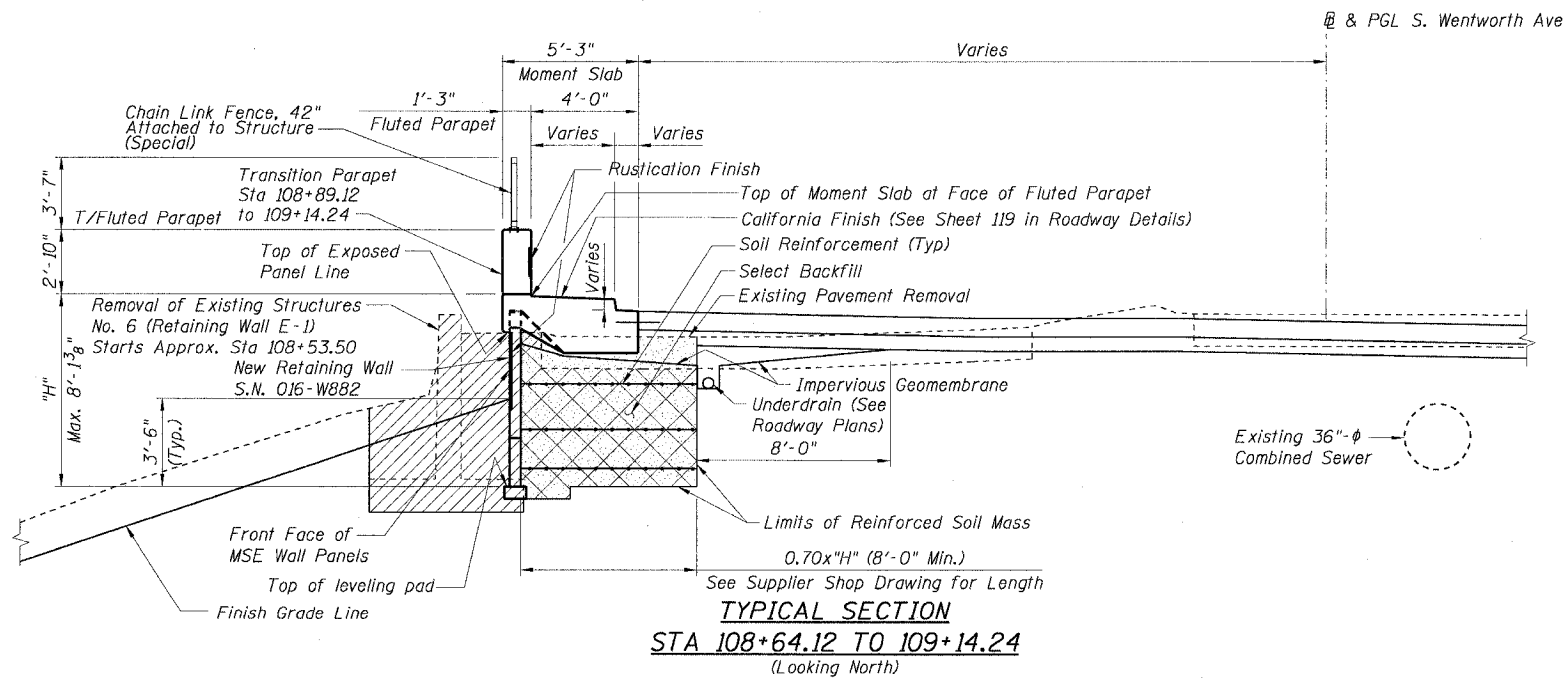


62693

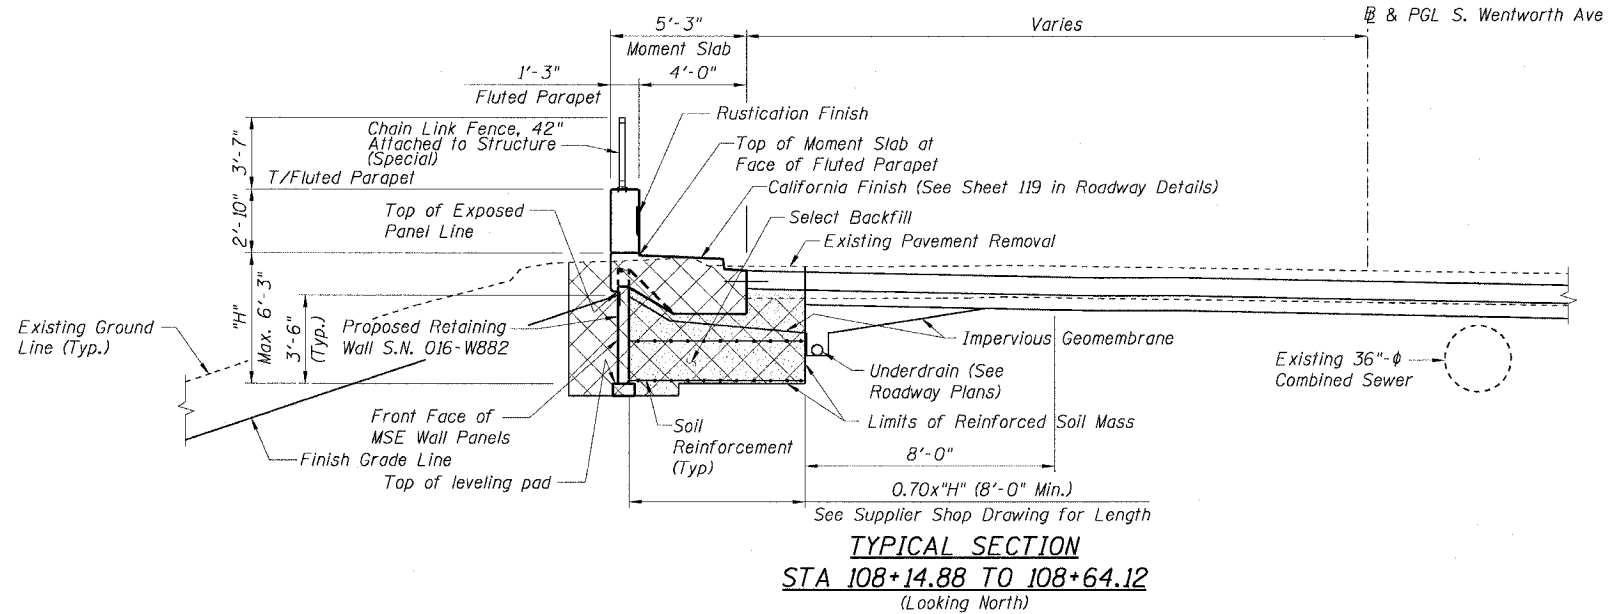

**NOTES:**

1. For Modified Barrier and Fluted Parapet Details see Sheet X11.
2. For Chain Link Fence, 42" Attached to Structure (Special) Details see Sheet SD1.
3. Rustication Finish on MSE wall panels shall be included in the cost of Mechanically Stabilized Earth Retaining Wall. See MSE Wall Panel Flute Detail, Sheet X11.
4. Tining shall be in accordance with the Special Provision for Type A Finish of Portland Cement Concrete Pavement with Variable Spaced Tining. And Article 420.11(k)(1) of the Standard Specifications.
5. Work Sheets X4 and X5 together.

**LEGEND:**

-  Structure Excavation
-  Select Backfill
-  Removal of Existing Structures

Sheet X4 of 14

REVISIONS		ILLINOIS DEPARTMENT OF TRANSPORTATION F.A.I. 90/94 (DAN RYAN EXPRESSWAY) TYPICAL SECTIONS SOUTH WENTWORTH AVENUE RETAINING WALL WEST 63RD STREET TO WEST 59TH STREET SECTION 2021-922 PT.1-AC STATION 108+14.88 TO 114+71.57 COOK COUNTY S.N. 016-W882
NAME	DATE	
		SCALE: None DRAWN BY: ET
		DATE: October 29, 2004 CHECKED BY: MJP