


FINAL SURVEY	SURVEYED	BY	DATE
NOTE BOOK	FLOTTED		
NO.	AREAS CHECKED		

ORIGINAL SURVEY	SURVEYED	BY	DATE
NOTE BOOK	FLOTTED		
NO.	AREAS CHECKED		

F.A.I. RTE.	SECTION	COUNTY	TOTAL SHEETS	SHEET NO.
90/94	2021-922PT.1-AC	COOK	460	419
62693				
FED. ROAD DIST. NO. 1 ILLINOIS FED. AID PROJECT				

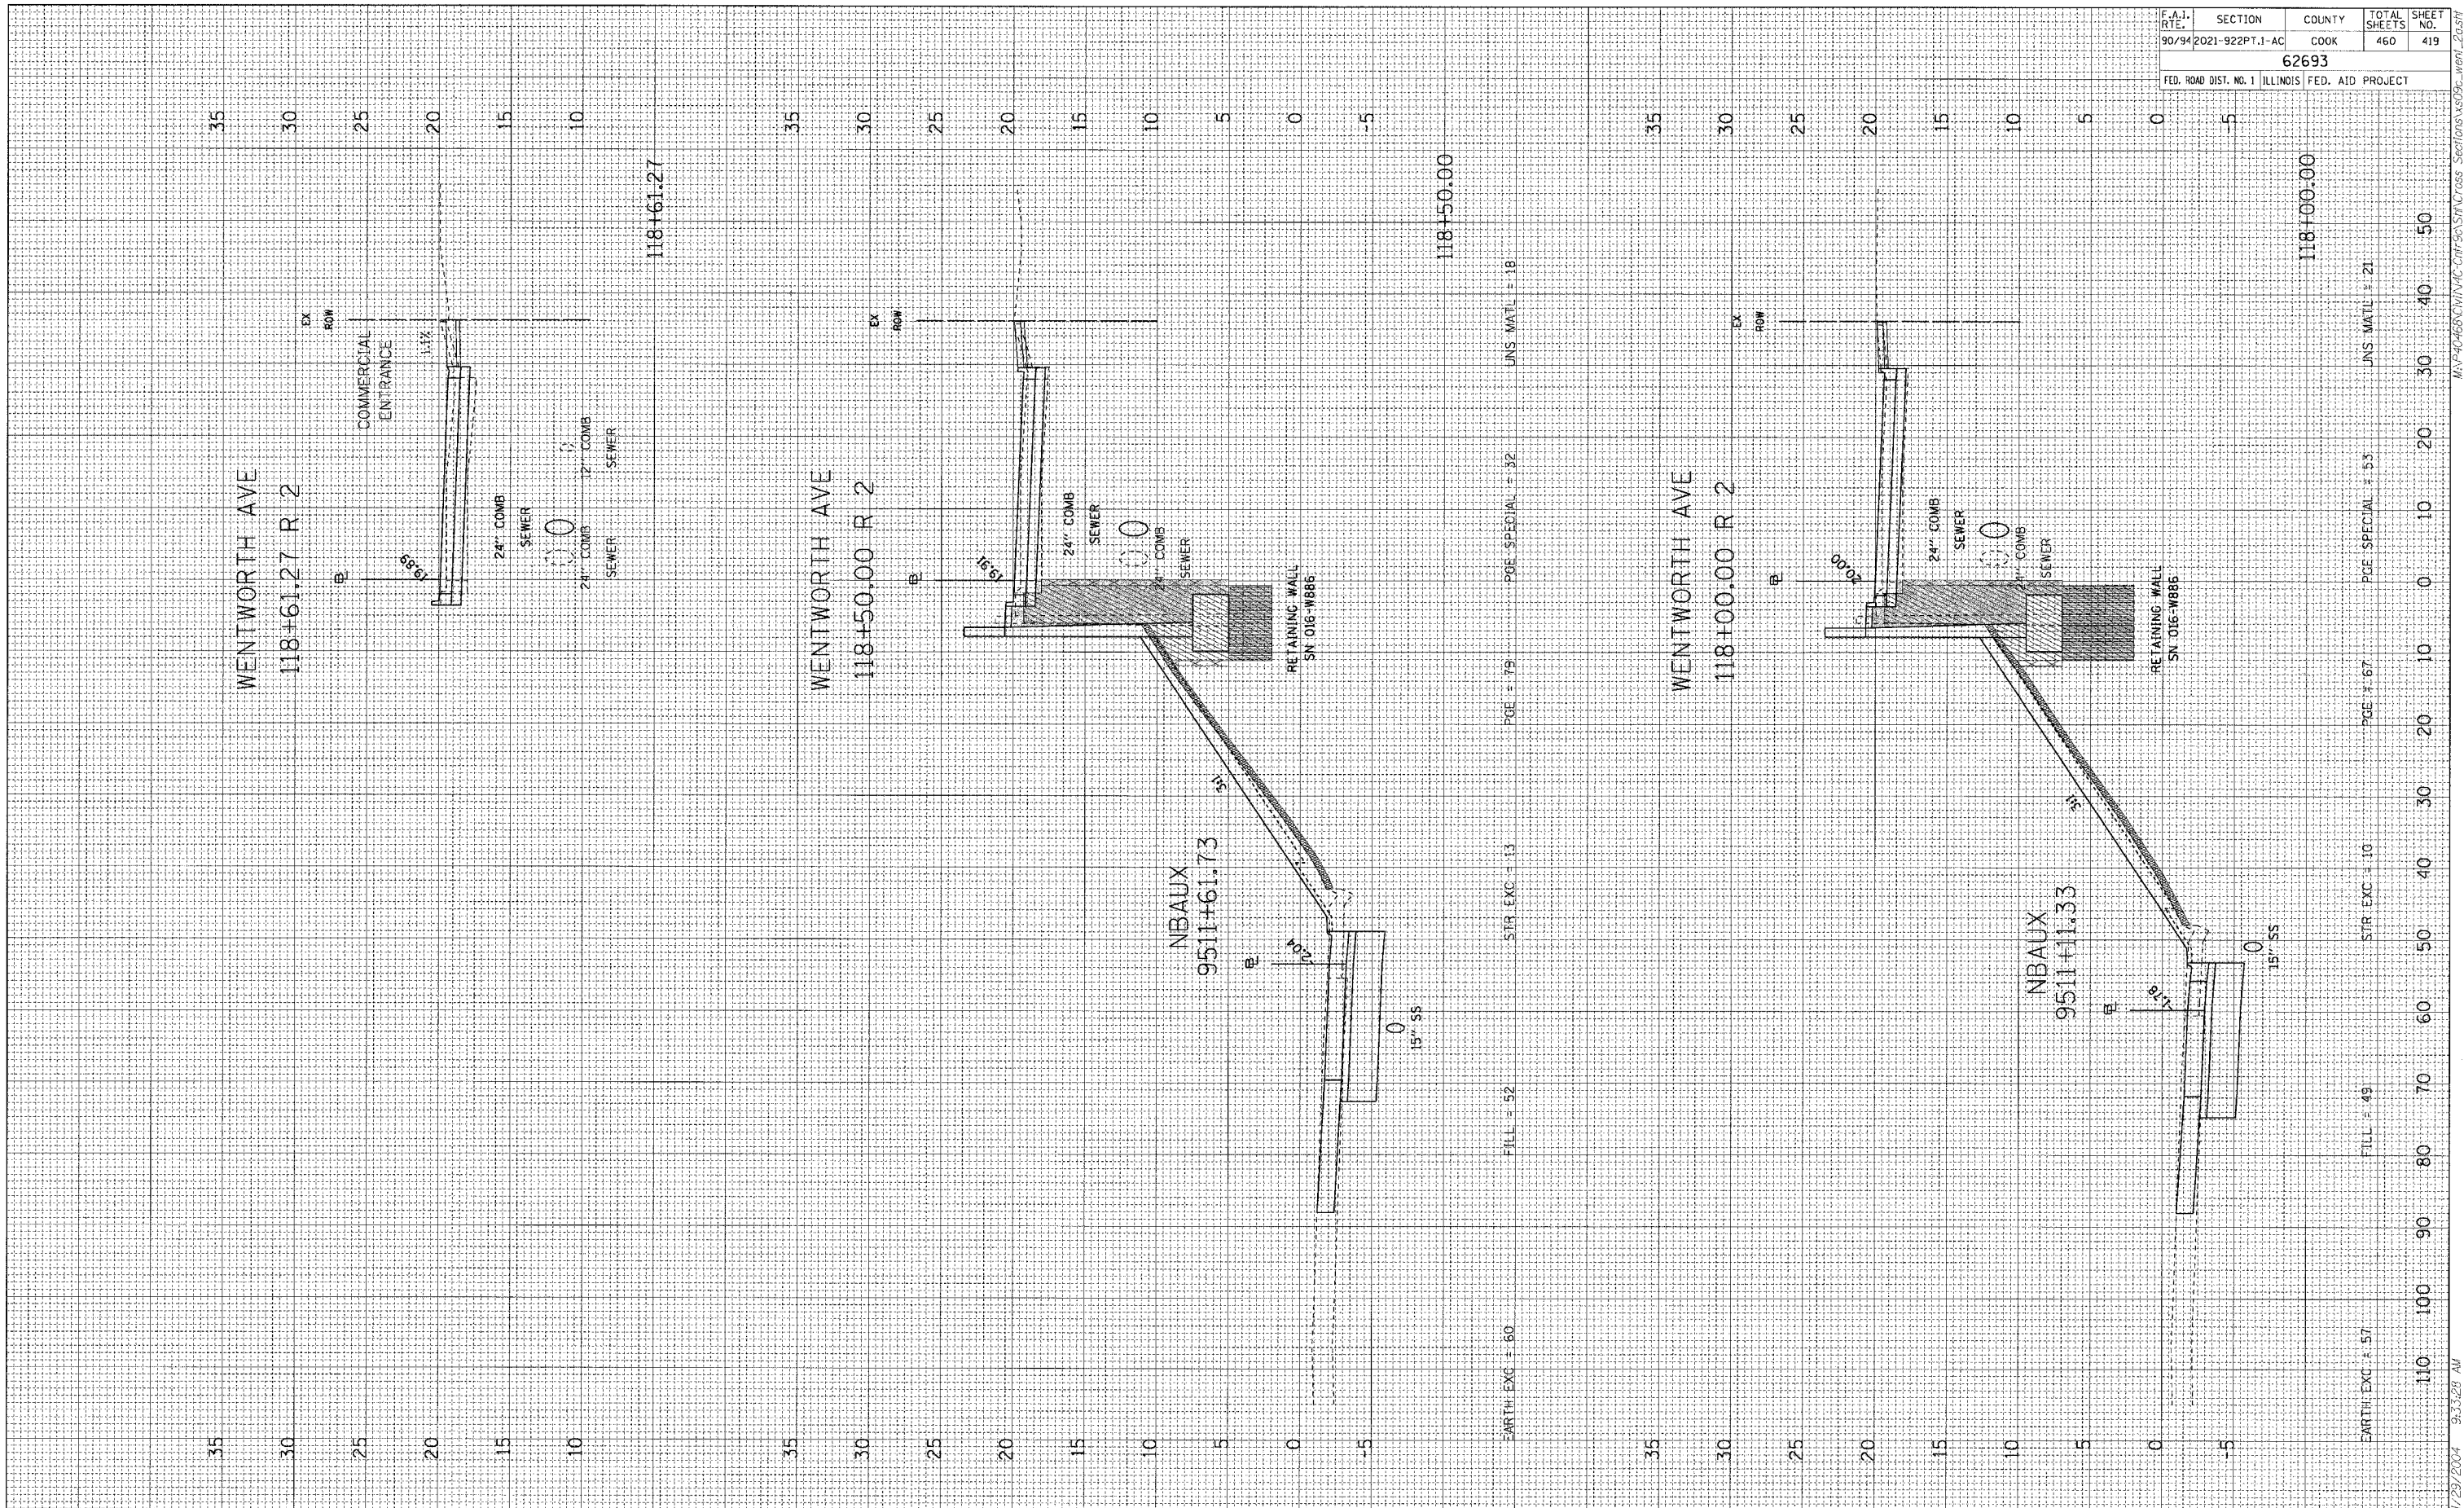

FILL = 52 STR. EXC = 13 PGE. SPECIAL = 32 UNS. MATL = 18

EARTH. EXC = 57 FILL = 49 STR. EXC = 10 PGE. 67 PGE. SPECIAL = 53 UNS. MATL = 21