


ORIGINAL SURVEY BY DATE
 SURVEYED BY
 PLOTTED BY
 NOTE BOOK NO.
 DATE
 AREAS CHECKED

FINAL SURVEY BY DATE
 SURVEYED BY
 PLOTTED BY
 NOTE BOOK NO.
 DATE
 AREAS CHECKED

F.A.I. RTE.	SECTION	COUNTY	TOTAL SHEETS	SHEET NO.
90/94	2021-922PT.1-A	COOK	460	422
62693				
FED. ROAD DIST. NO. 1 ILLINOIS FED. AID PROJECT				

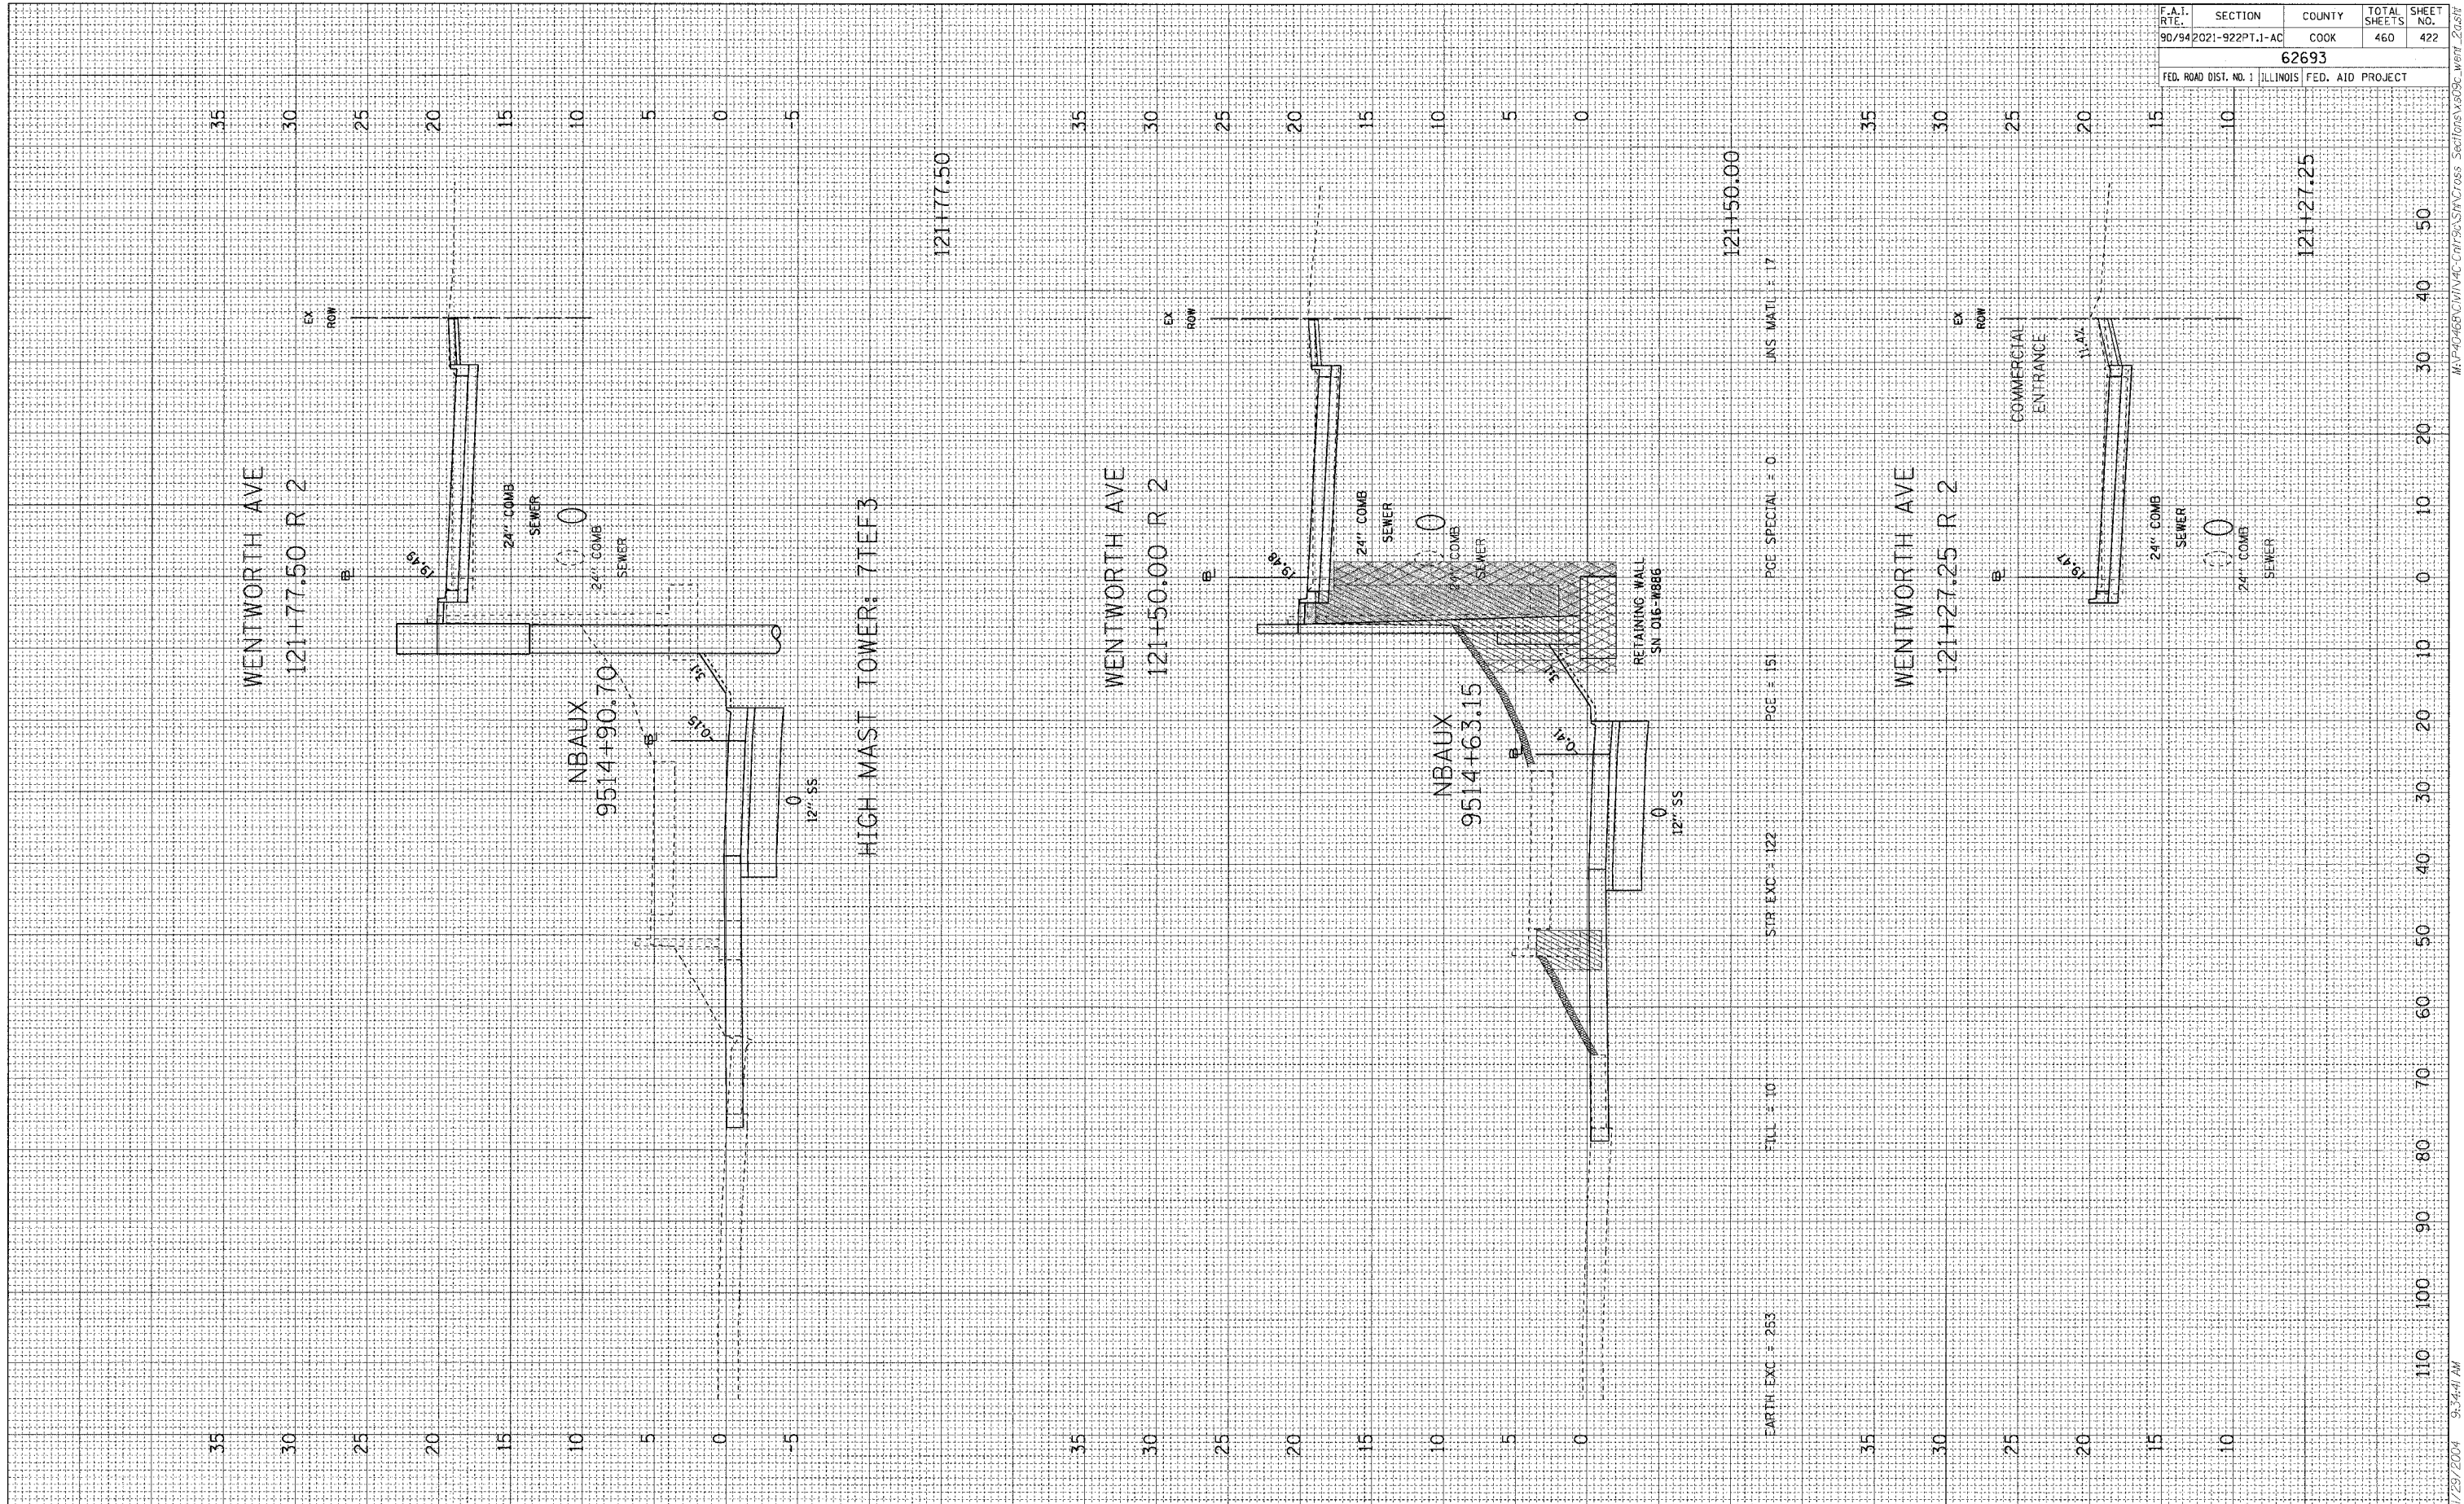

17/29/2004 9:34:41 AM M:\P40469\WVAC-CTR90-SWYCross Sections\809c_went_2a.dwg