



P. A. #	SECTION	COUNTY	TOTAL SHEETS	SHEET NO
1467	1288 RS	COOK	22	5
STA.	11+06	TO STA.	34+00	
FED. ROAD DIST. NO.	ILLINOIS	FED. AID PROJECT		

C62783

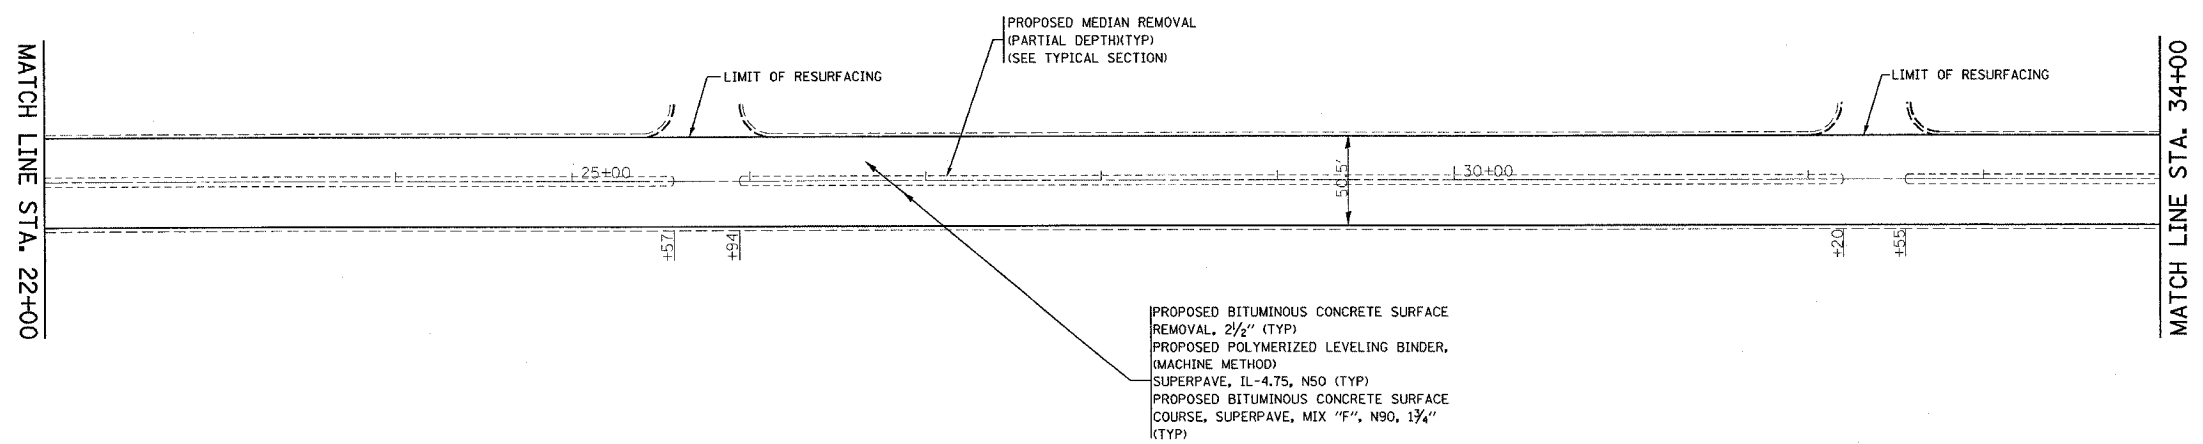

SEE BRIDGE PATCH DETAIL FOR BRIDGE WORK

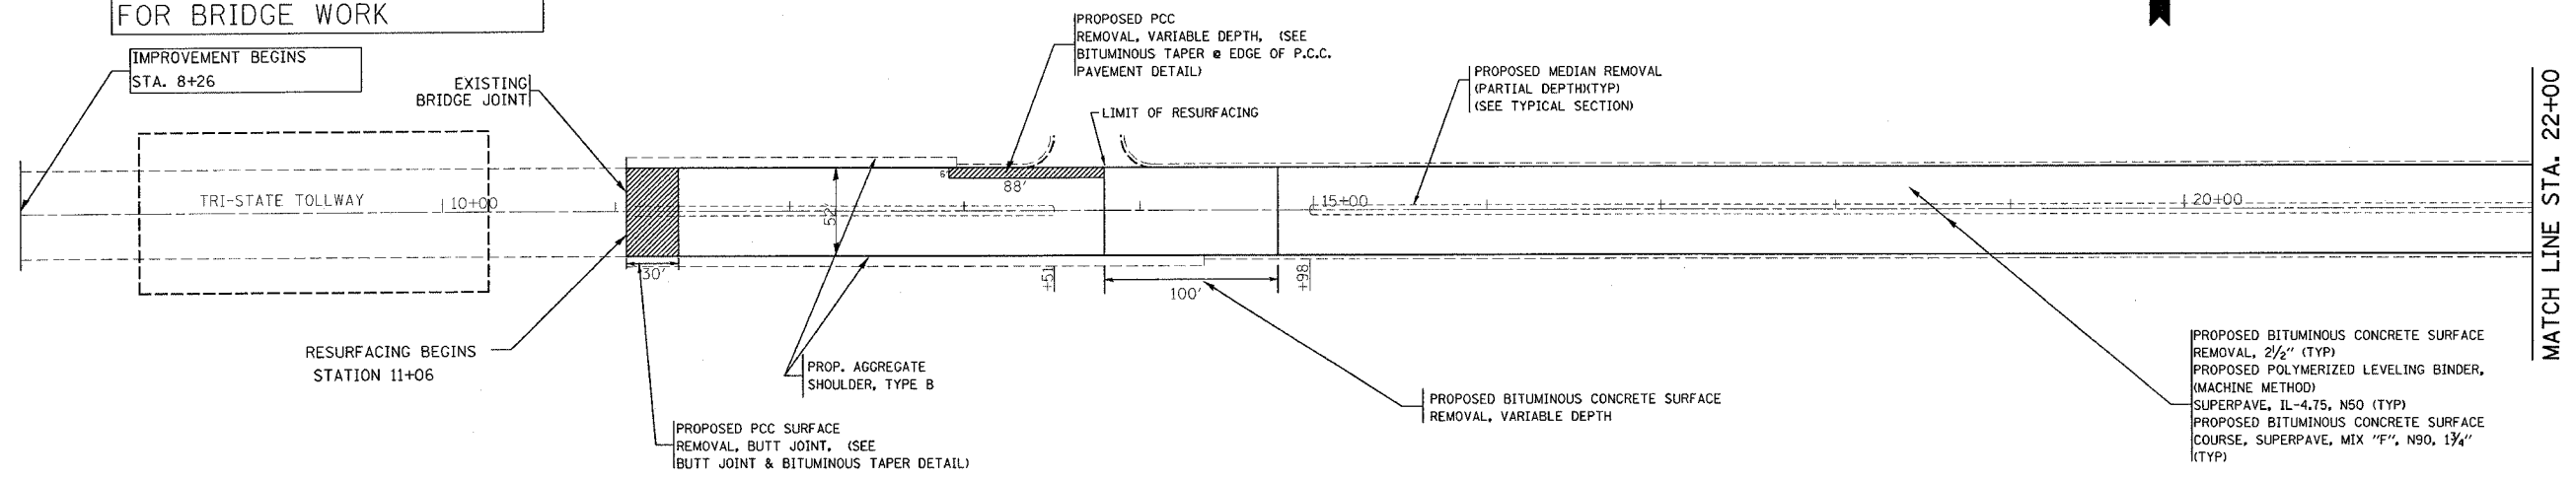

REVISIONS	
NAME	DATE

ILLINOIS DEPARTMENT OF TRANSPORTATION
31st STREET
ROADWAY PLAN
 SCALE: VERT. NONE
 HORIZ. NONE
 DATE FEB. 22, 2004
 DRAWN BY FRITZ
 CHECKED BY R.W.

09:51:42 10/28/2004
 3-FEB-09 14:07:20
 ZF4H10.016.D134688A.DGN1
 LEVELS = 35