


| | | | | |
|---------------------|----------|------------------|--------------|-----------|
| F. A. U. RFL. | SECTION | COUNTY | TOTAL SHEETS | SHEET NO. |
| 1467 | 1288 RS | COOK | 22 | 7 |
| STA. | 11+06 | TO STA. | 34+00 | |
| FED. ROAD DIST. NO. | ILLINOIS | FED. AID PROJECT | | |

C62783

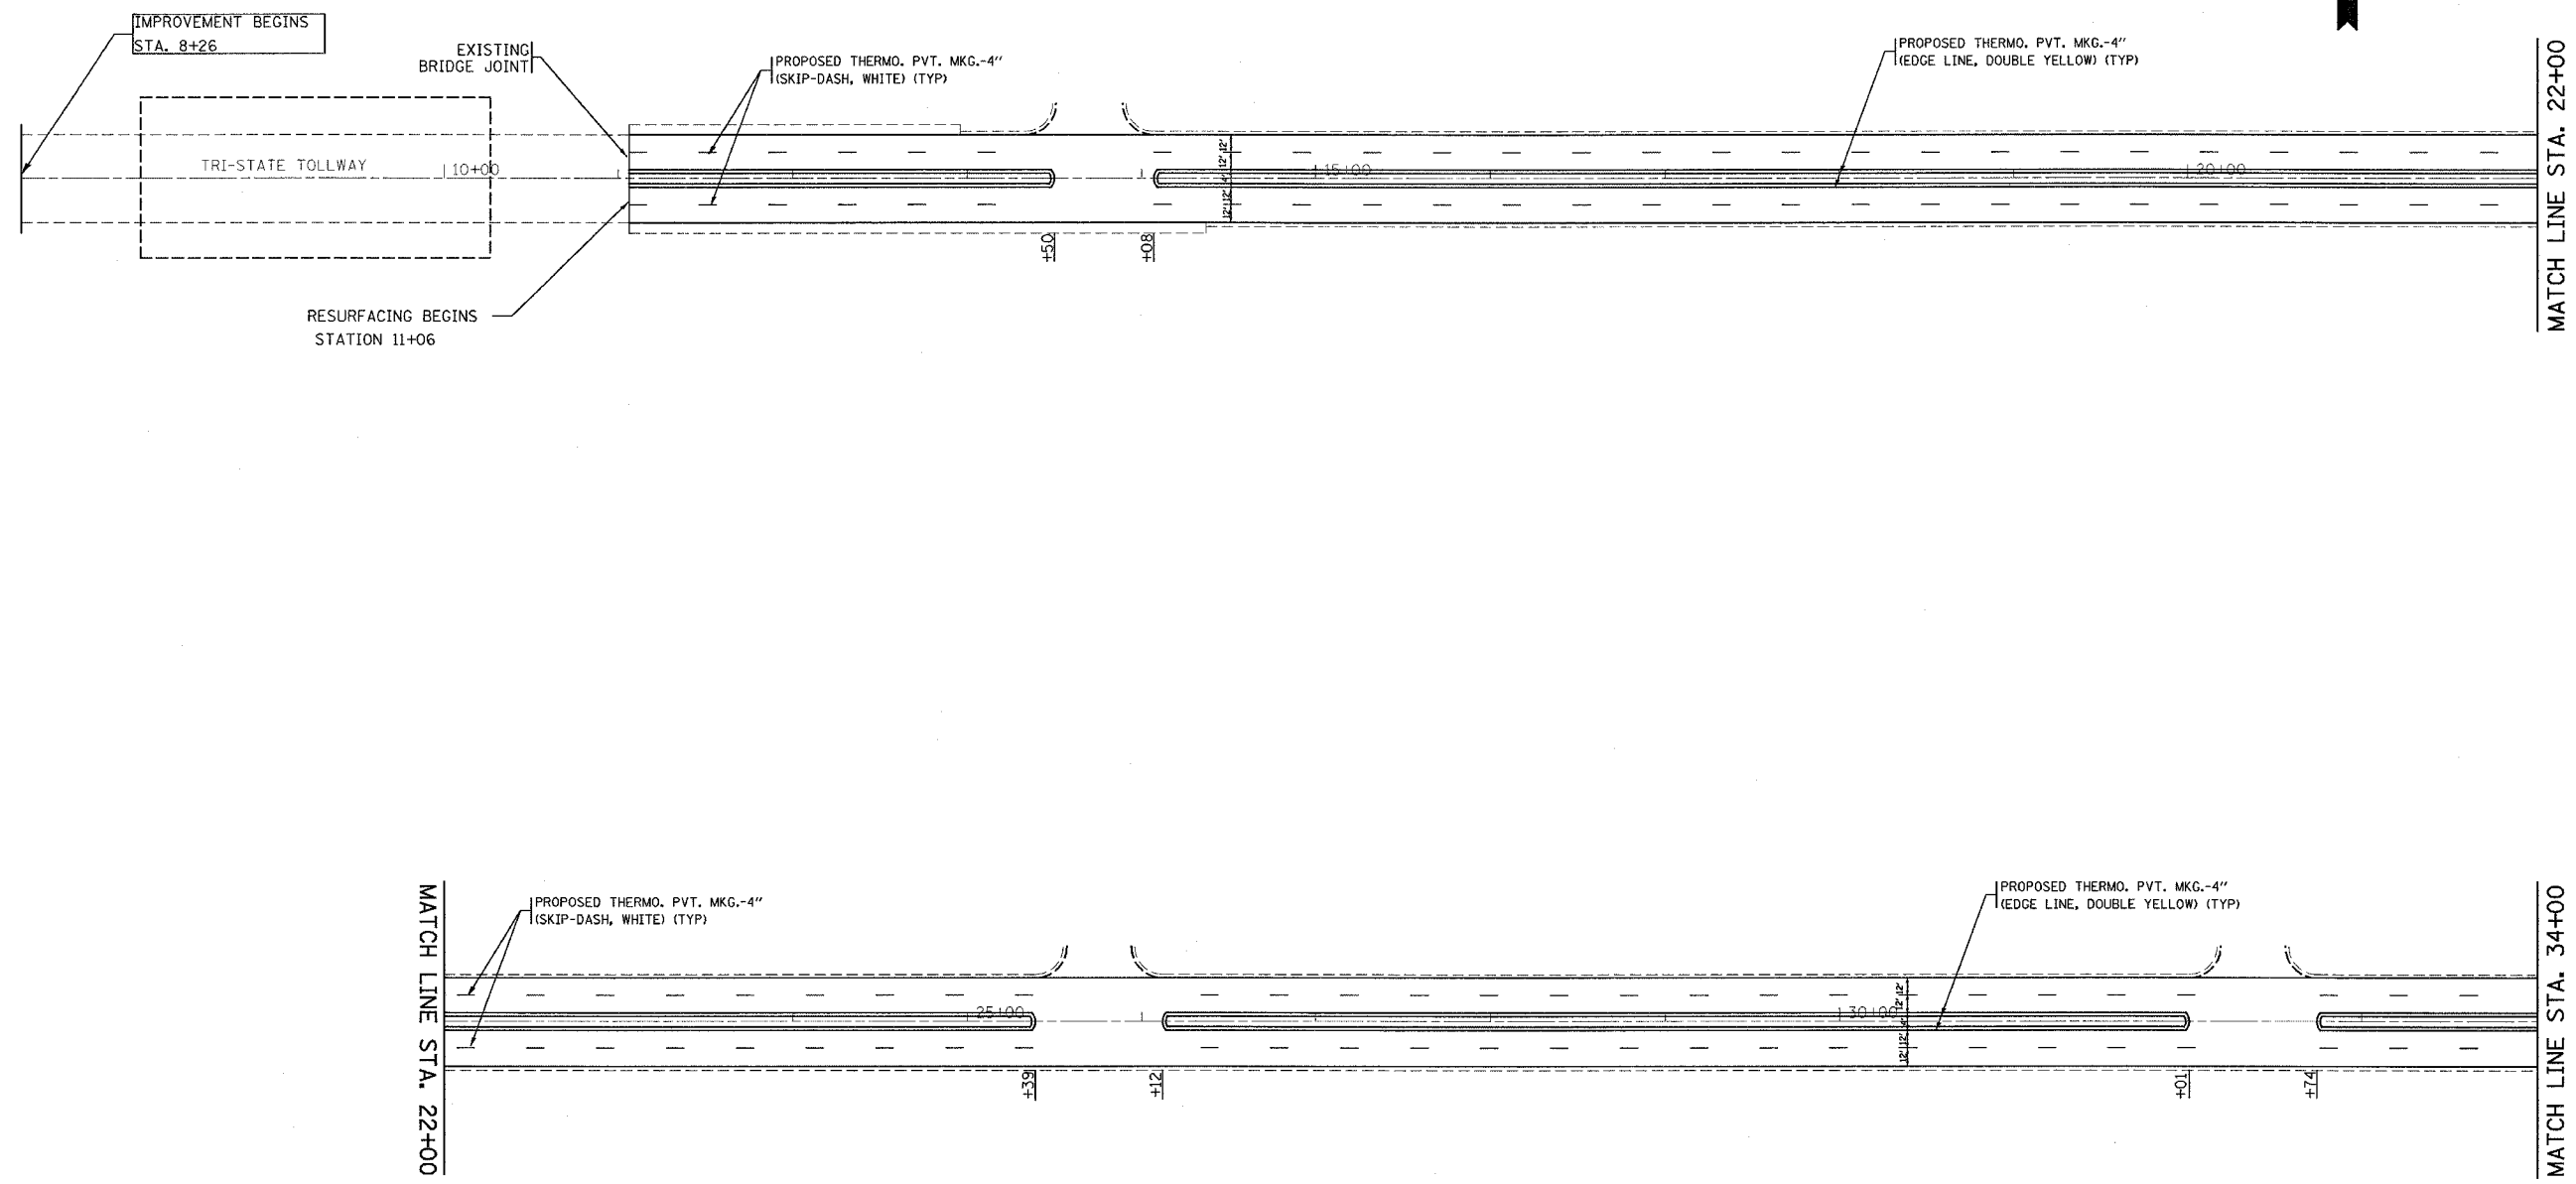

- NOTE:**
1. ALL PAVEMENT MARKING SHALL BE THERMOPLASTIC UNLESS OTHERWISE NOTED. SEE DISTRICT DETAIL TC-13.
 2. RAISED REFLECTIVE PAVEMENT MARKERS SHALL BE USED THROUGHOUT THE IMPROVEMENT LIMITS. DOUBLE LANE LINE MARKERS SHALL BE INSTALLED, SEE DIST. DETAIL TC-11.

| REVISIONS | |
|-----------|------|
| NAME | DATE |
| | |
| | |
| | |
| | |
| | |

ILLINOIS DEPARTMENT OF TRANSPORTATION

31st STREET

PAVEMENT MARKING PLAN

SCALE: VERT. NONE
 HORIZ. NONE

DATE FEB. 22, 2004

DRAWN BY FRITZ
 CHECKED BY R.W.

3-FEB-09 14:07:20
 ZF4E110,016:013468BA,DOH:
 LEVELS = 35