
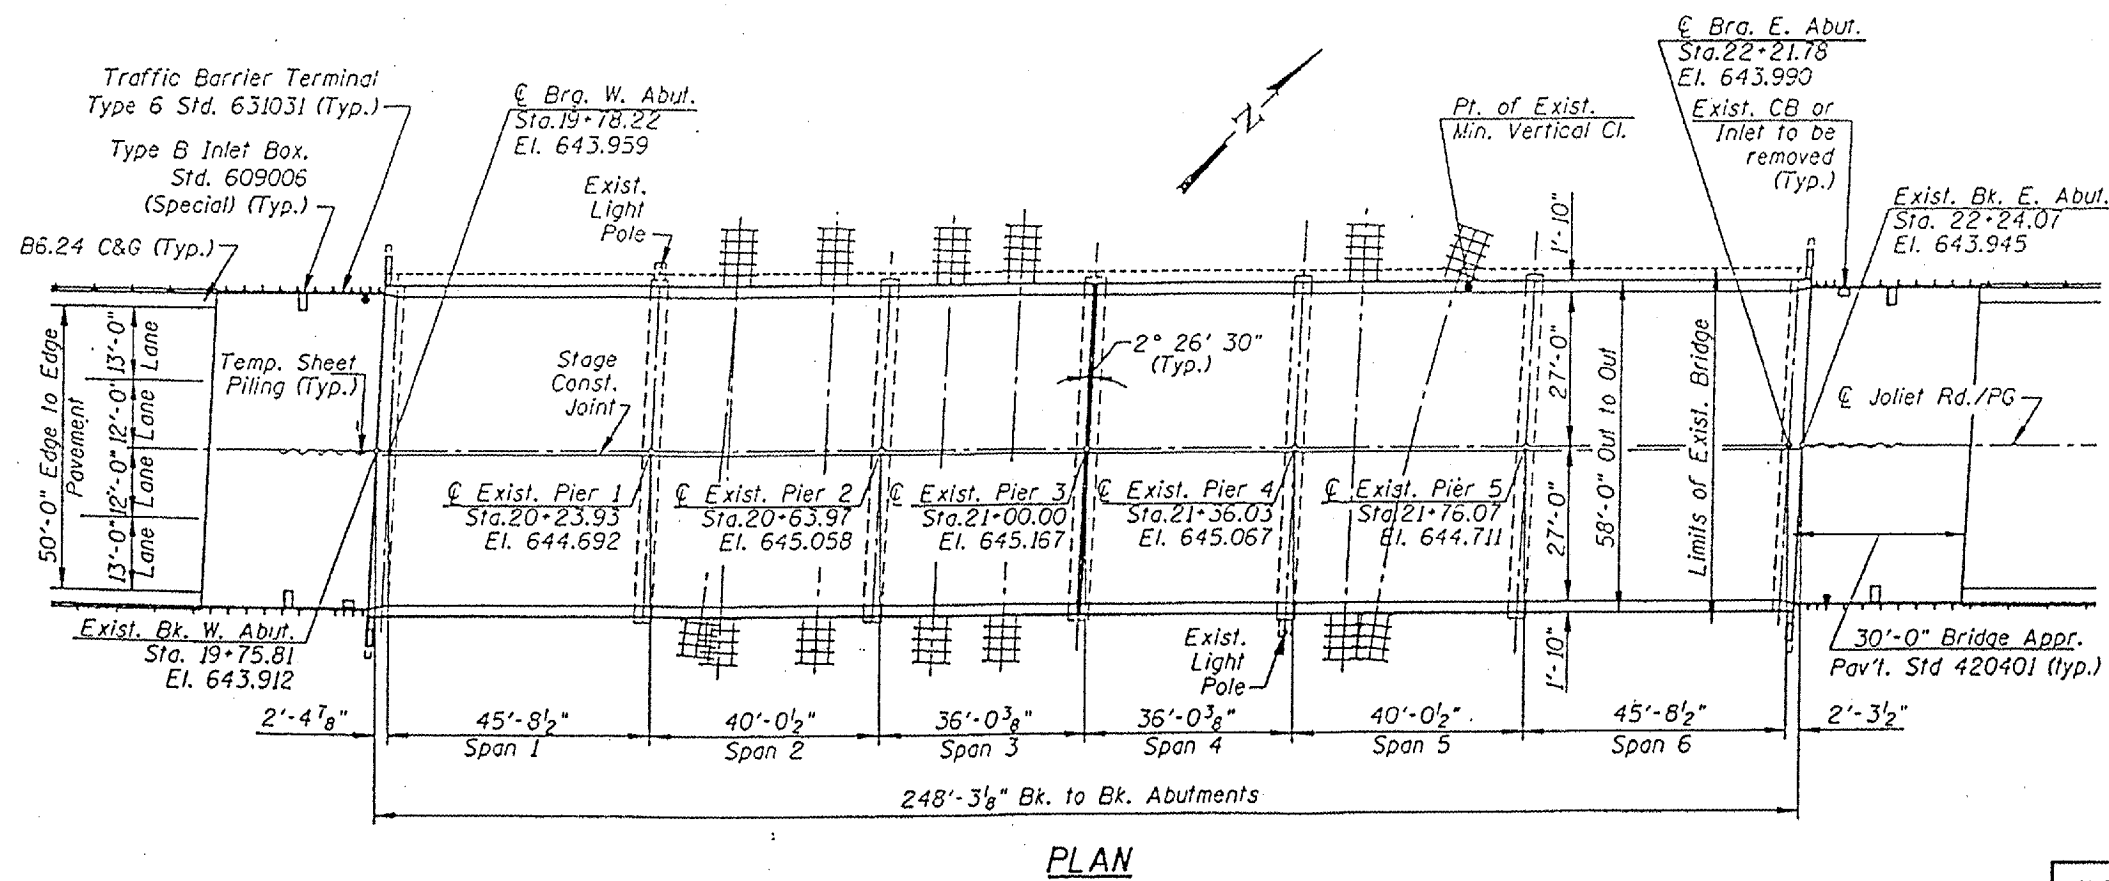


ROUTE VARIOUS	SECTION 2004-054BP	COUNTY COOK	TOTAL SHEETS 14	SHEET NUMBER 6
------------------	-----------------------	----------------	-----------------------	----------------------

CONTRACT 62791

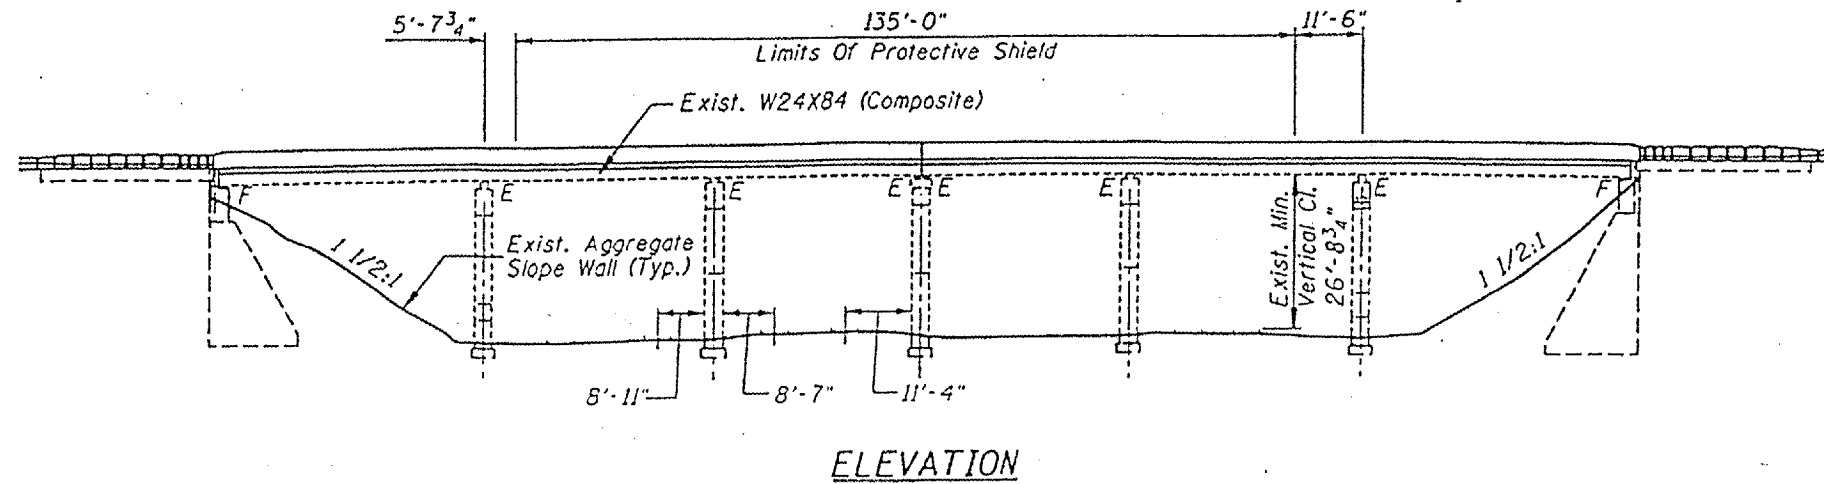

FOR INFORMATION ONLY

ILLINOIS DEPARTMENT OF TRANSPORTATION
PLAN & ELEVATION
 JOLIET RD OVER CSX & IHB RAILROADS
 SN: 016-0394