



ROUTE	SECTION	COUNTY	TOTAL SHEETS	SHEET NUMBER
VARIOUS	2004-054BP	COOK	14	8

CONTRACT 62791

Bridge Omission Sta. 40+96.17 to Sta. 45+15.91

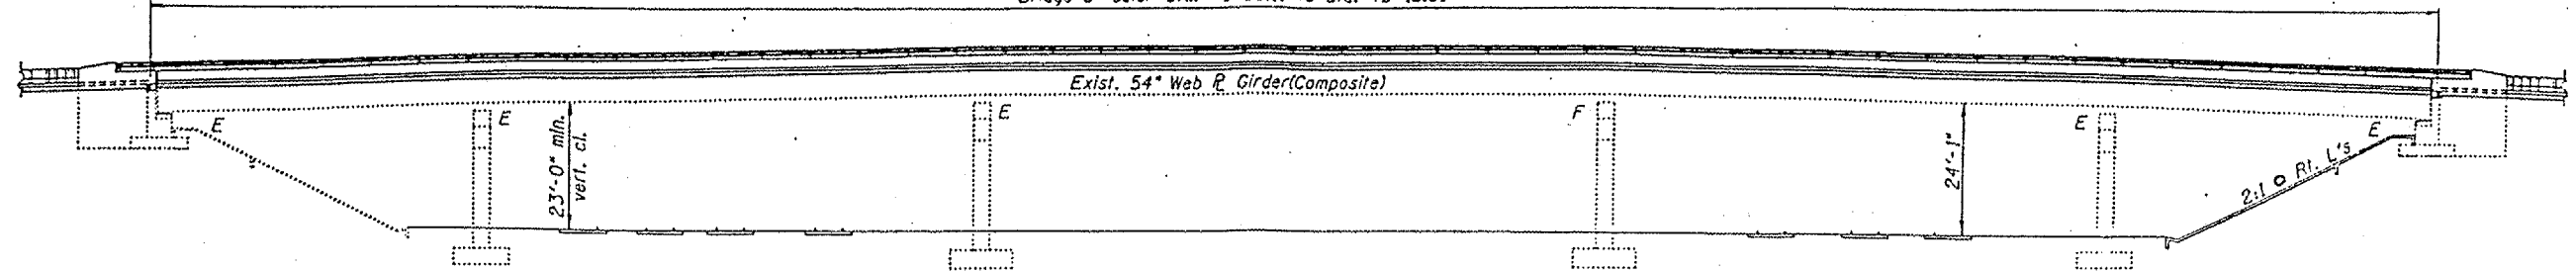

ELEVATION

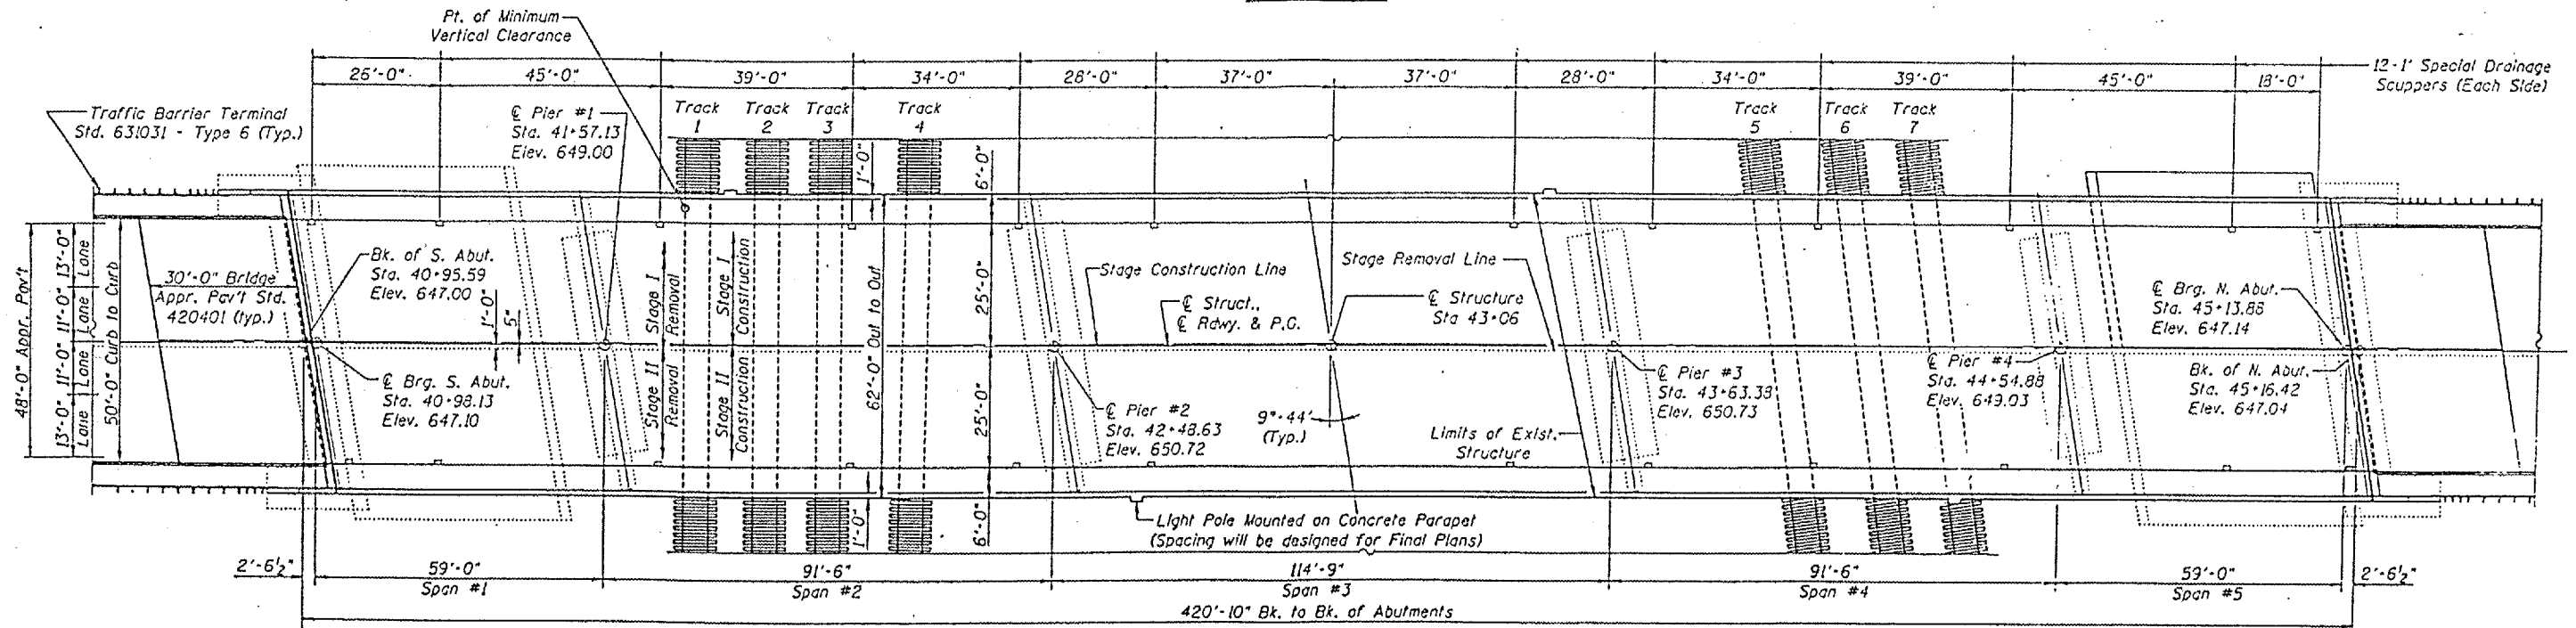

PLAN

FOR INFORMATION ONLY

ILLINOIS DEPARTMENT OF TRANSPORTATION

PLAN & ELEVATION
KEDZIE AVE OVER BRC RAILROAD
SN: 016-0761