


ROUTE	SECTION	COUNTY	TOTAL SHEETS	SHEET NUMBER
VARIOUS	2004-054BP	COOK	14	11

**CONTRACT 62791**

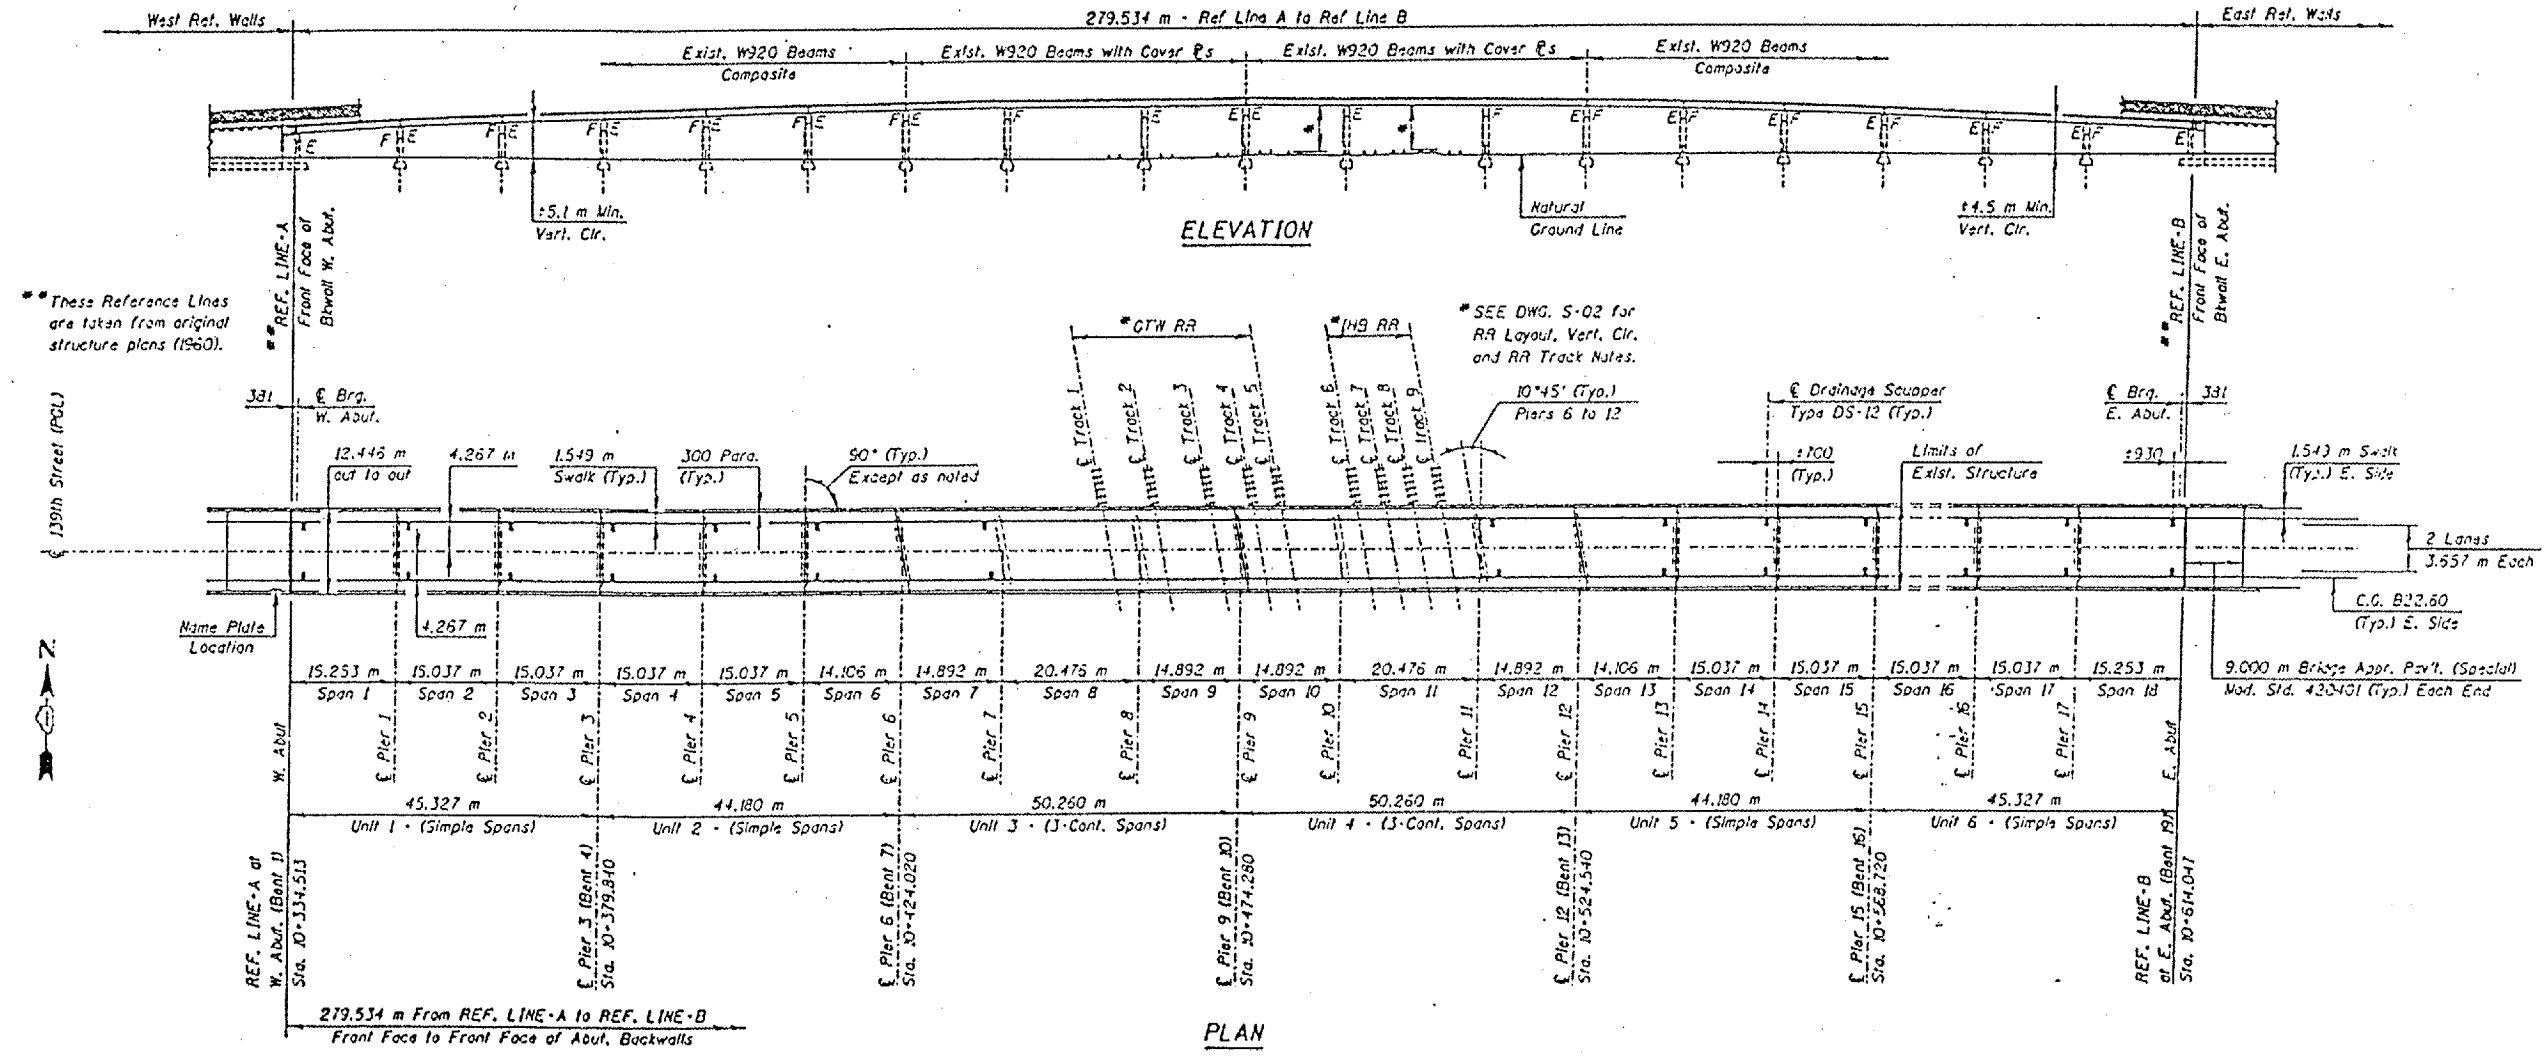

**FOR INFORMATION ONLY**

ILLINOIS DEPARTMENT OF TRANSPORTATION

**PLAN & ELEVATION**

139TH ST OVER GTW & IHB RAILROADS

SN: 016-0994