


TYPICAL GROUNDING METHODS FOR BUREAU OF ELECTRICITY EQUIPMENT

CITY OF CHICAGO
DEPT. OF STREETS & SANITATION
BUREAU OF ELECTRICITY
DIVISION OF G.L.C. ENGINEERING

REVISED	DRAWN	CHECKED	ENGINEER
	E. GERULIS	M. SHINE	J. O'DONNAN
A			
B			
C			
D			
E			

NO. 15
736
SIZE: 8 1/2" x 14" SCALE: 1" = 10' DATE: 5-12-70

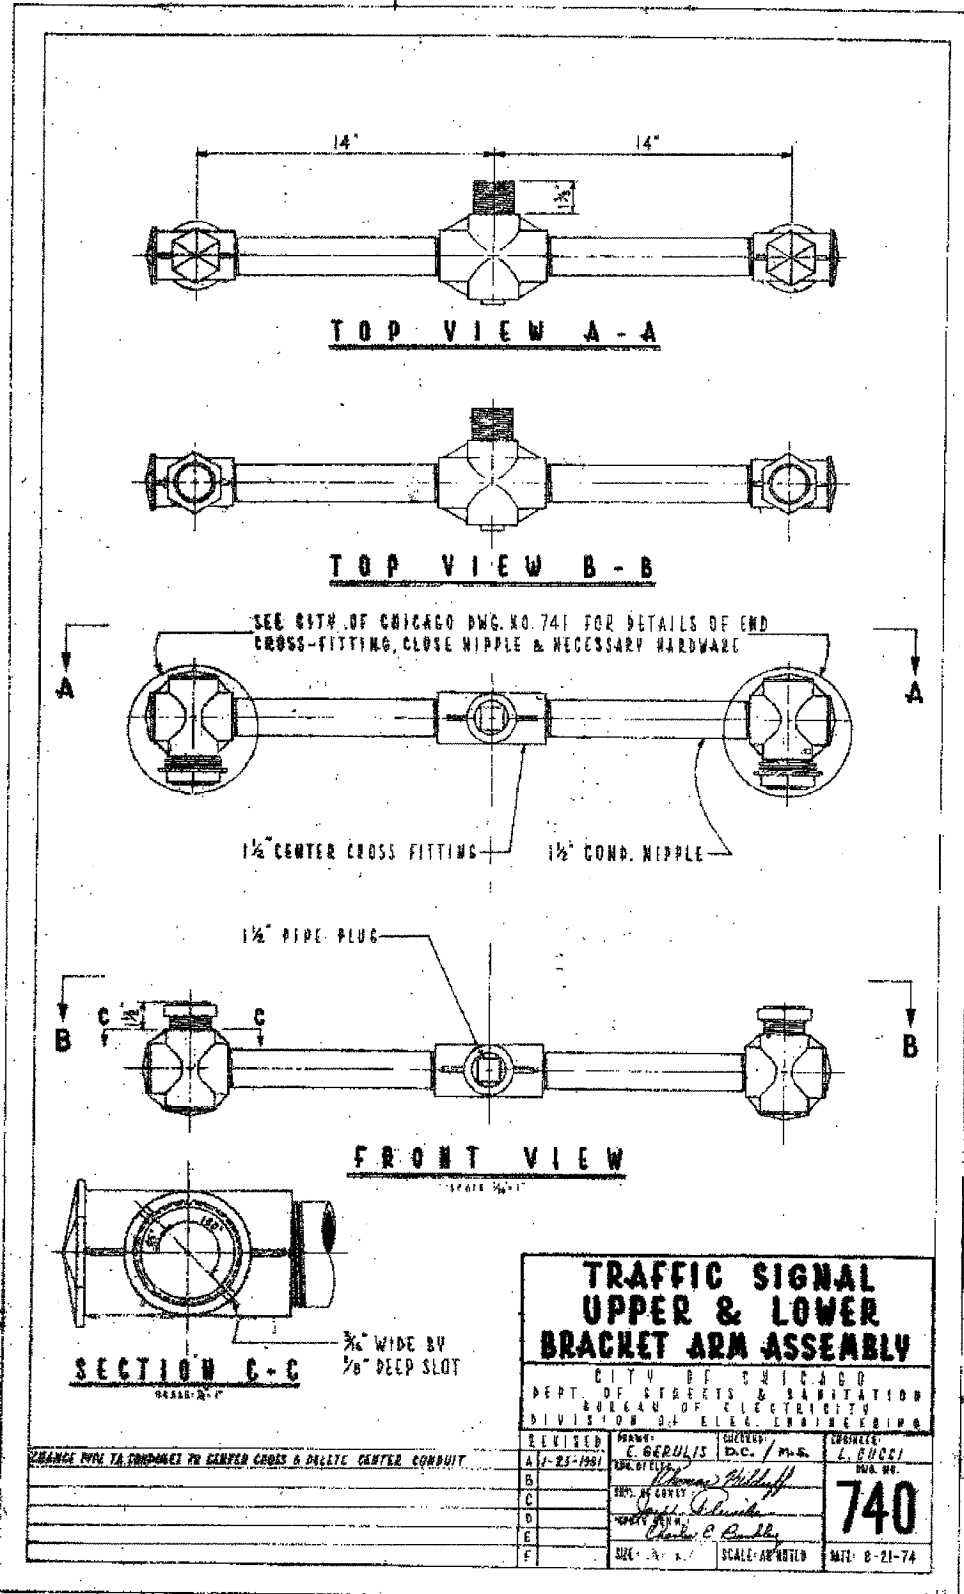

TRAFFIC SIGNAL UPPER & LOWER BRACKET ARM ASSEMBLY

CITY OF CHICAGO
DEPT. OF STREETS & SANITATION
BUREAU OF ELECTRICITY
DIVISION OF G.L.C. ENGINEERING

REVISED	BY	CHECKED	DATE
A	E. GERULIS	D.C. / M.S.	L. BUCCI
B			
C			
D			
E			
F			

740
DATE: 8-21-74

REVISIONS	
NAME	DATE

ILLINOIS DEPARTMENT OF TRANSPORTATION
F.A.I. 90/94 (DAN RYAN EXPRESSWAY)
TRAFFIC SIGNALS AT 51ST STREET AND
WENTWORTH AVENUE / WELLS STREET

BOE STANDARD DETAILS

SCALE: NOT TO SCALE
DATE: October 29, 2004

DRAWN BY: HAR
CHECKED BY: WDS