




F.A.I. RTE.	SECTION	COUNTY	TOTAL SHEETS	SHEET NO.
90/94	2004-064TS	COOK	40	24
STA.	TO STA.			
FED. ROAD DIST. NO. 1	ILLINOIS	FED. AID PROJECT		
62803				

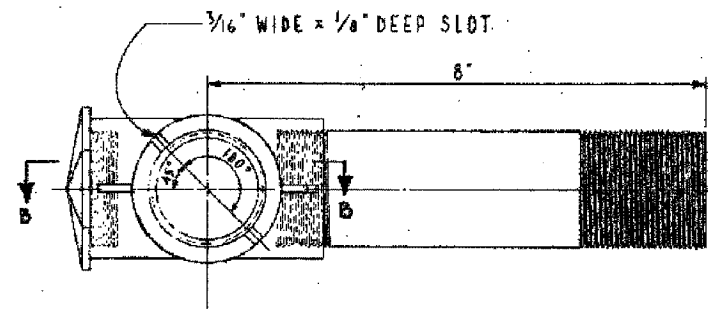

TOP VIEW A-A

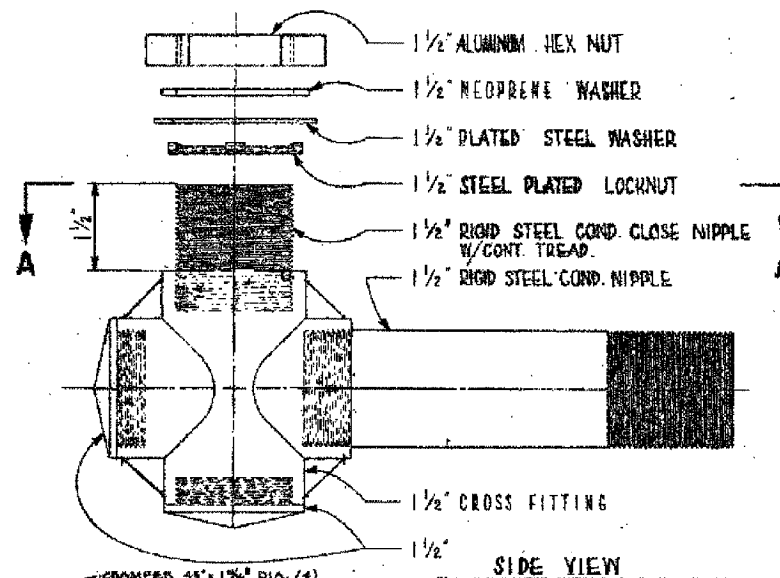

SIDE VIEW

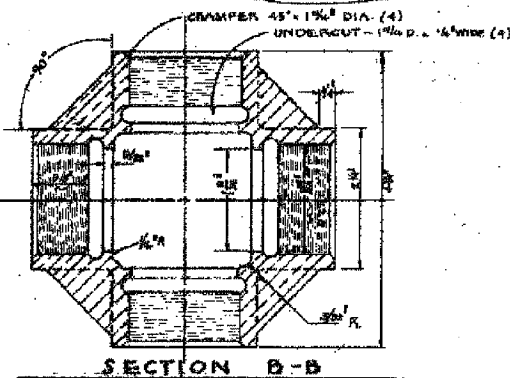

SECTION B-B

**TRAFFIC SIGNAL  
BRACKET ARM ASSEMBLY**

CITY OF CHICAGO  
DEPT. OF STREETS & SANITATION  
BUREAU OF ELECTRICITY  
DIVISION OF ELECT. ENGINEERING

REVISED	DRAWN BY	CHECKED BY	APPROVED BY
A 1-23-87	E. BEAULIS	DC-1/MS	L. BUDDI
B 1-23-87			
C			
D			
E			
F			

**741**

SCALE: 1/4" = 1"

DATE: 8-21-74

BOE-2

REVISIONS	
NAME	DATE

ILLINOIS DEPARTMENT OF TRANSPORTATION  
F.A.I. 90/94 (DAN RYAN EXPRESSWAY)  
TRAFFIC SIGNALS AT 51ST STREET AND  
WENTWORTH AVENUE / WELLS STREET

**BOE STANDARD DETAILS**

SCALE: NOT TO SCALE  
DATE: October 29, 2004

DRAWN BY: HAR  
CHECKED BY: WDS