


F.A.I. RTE.	SECTION	COUNTY	TOTAL SHEETS	SHEET NO.
90/94	2004-064TS	COOK	40	33
STA.	TO STA.			
FED. ROAD DIST. NO. 1	ILLINOIS	FED. AID PROJECT		

62803

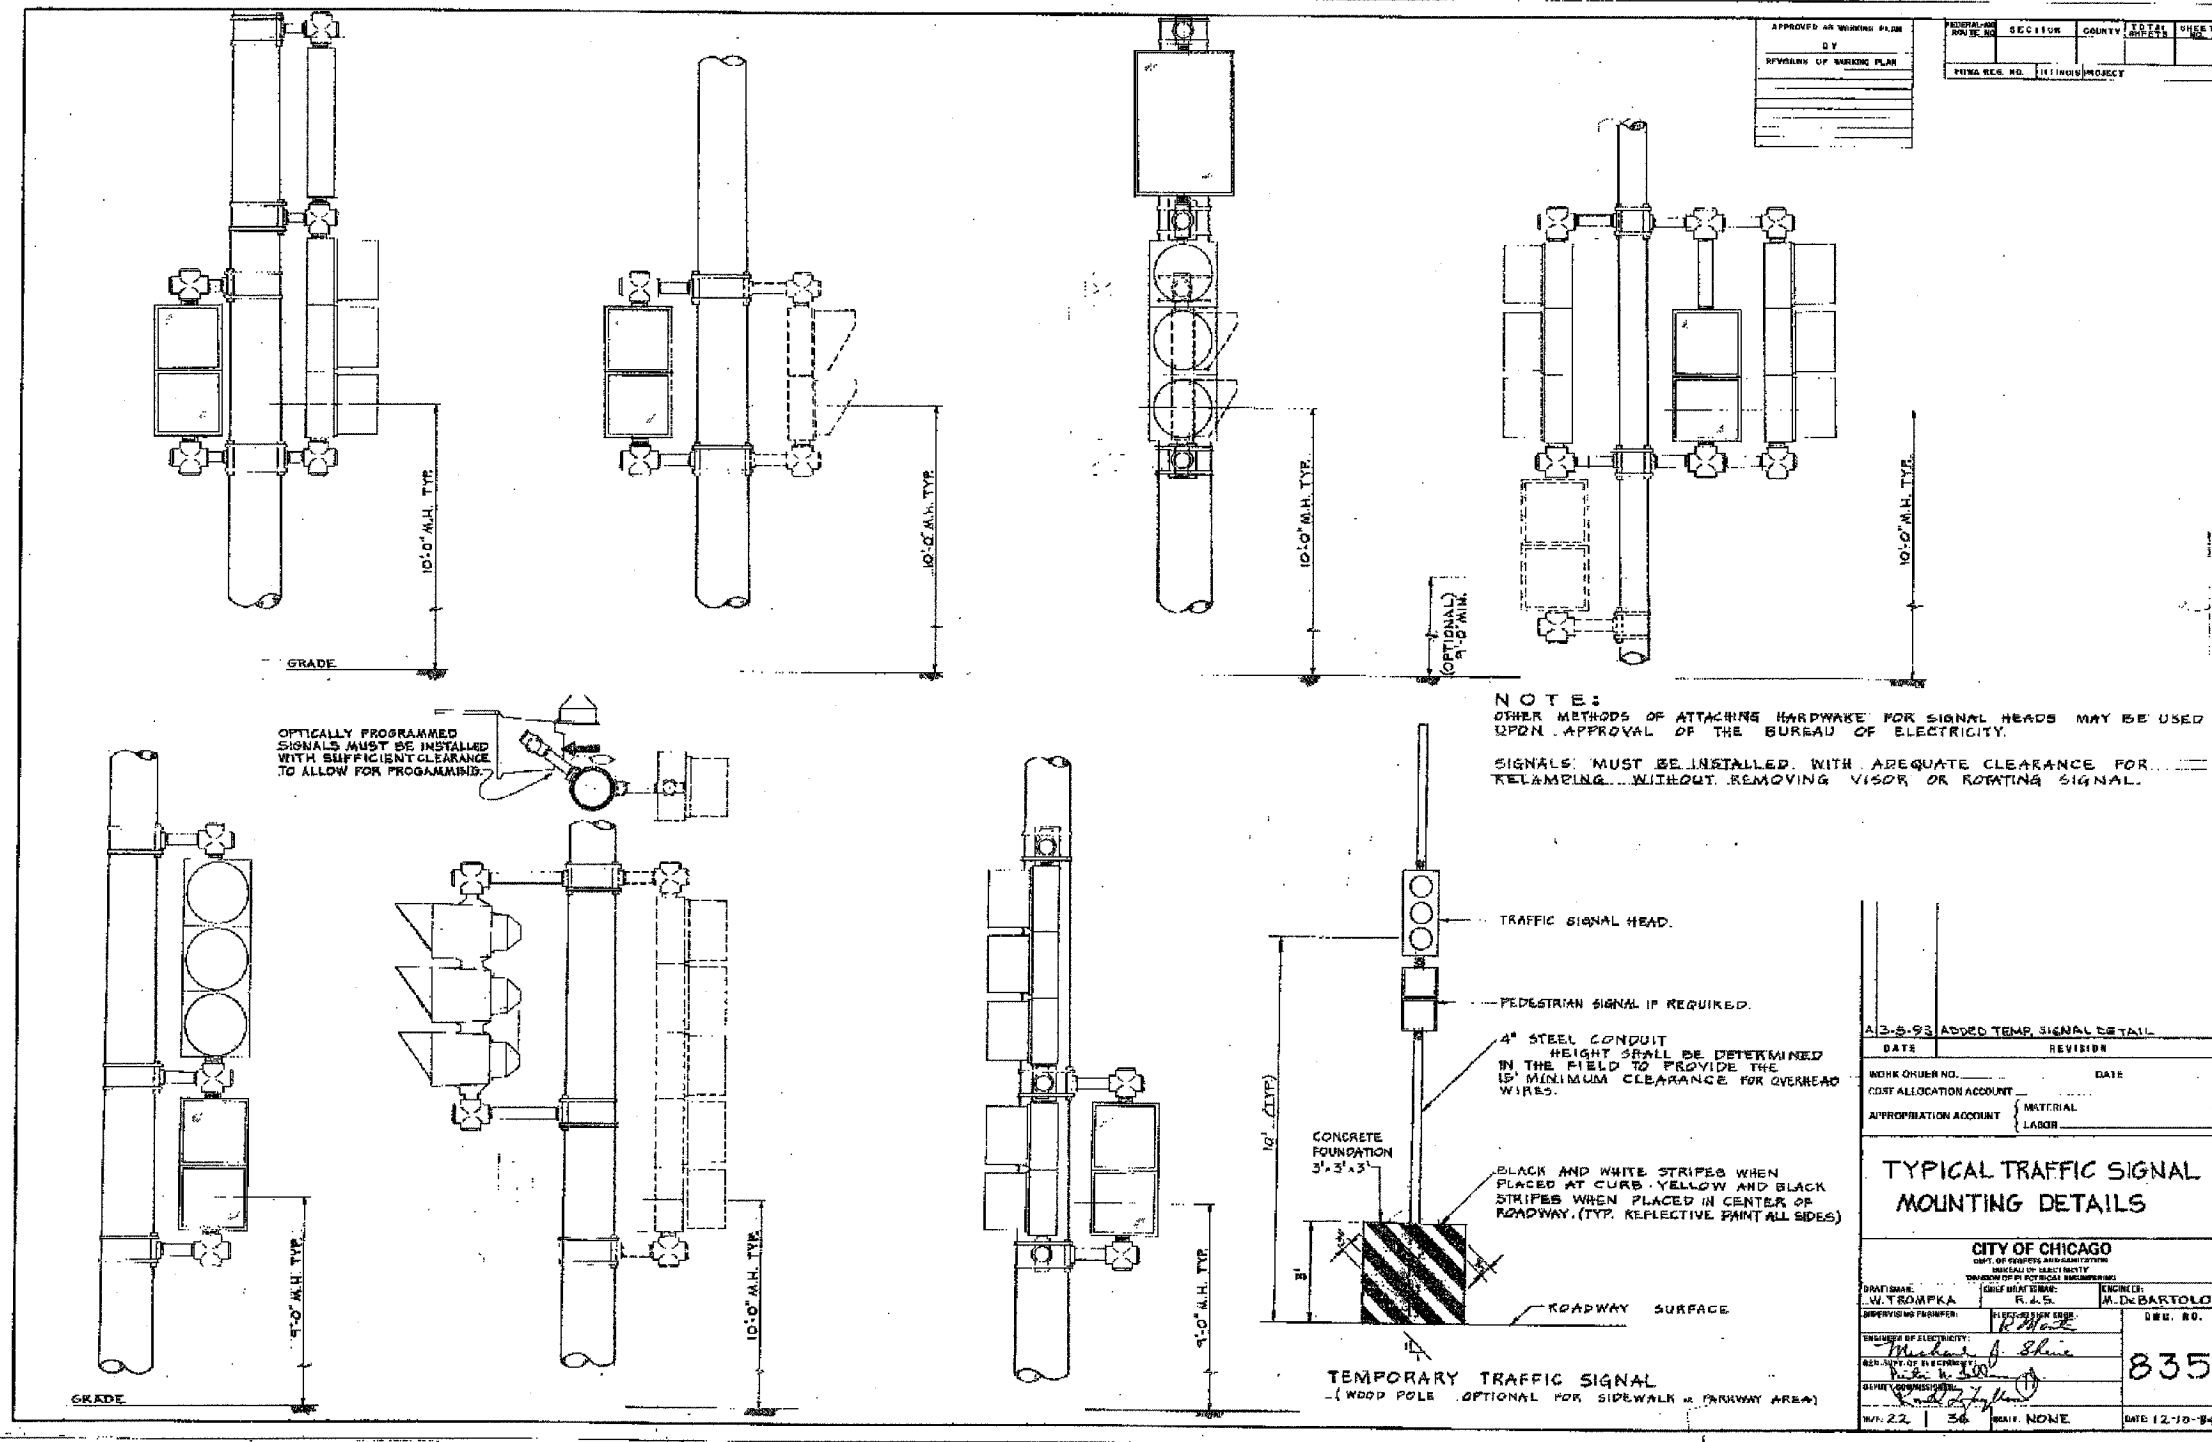

A13-S-93 ADDED TEMP. SIGNAL DETAIL	
DATE	REVISOR
WORK ORDER NO.	DATE
COST ALLOCATION ACCOUNT	MATERIAL
APPROPRIATION ACCOUNT	LABOR
TYPICAL TRAFFIC SIGNAL MOUNTING DETAILS	
CITY OF CHICAGO	
DEPT. OF PUBLIC WORKS DIVISION OF ELECTRICAL ENGINEERING	
DRAWN BY: M. TROMPKA	ENGINEER: M. DeBARTOLO
CHECKED BY: R. Mac	DES. NO. 835
DATE: 10/22/04	DATE: 12/10/04

CTE ENGINEERS
 CONSER TOWNSEND ENVIRONMENTAL ENGINEERS, INC.
 303 EAST WACKER DRIVE, SUITE 600
 CHICAGO, ILLINOIS 60601-5202, PHONE: (312) 938-0300

REVISIONS	
NAME	DATE

ILLINOIS DEPARTMENT OF TRANSPORTATION
 F.A.I. 90/94 (DAN RYAN EXPRESSWAY)
 TRAFFIC SIGNALS AT 51ST STREET AND
 WENTWORTH AVENUE / WELLS STREET
BOE STANDARD DETAILS

SCALE: NOT TO SCALE
 DATE: October 29, 2004
 DRAWN BY: HAR
 CHECKED BY: WDS

BOE-11

10/25/2004 03:56:33 PM