


F.A.I. RTE.	SECTION	COUNTY	TOTAL SHEETS	SHEET NO.
90/94	2004-064TS	COOK	40	35
STA.	TO STA.			
FED. ROAD DIST. NO. 1	ILLINOIS	FED. AID PROJECT		
62803				

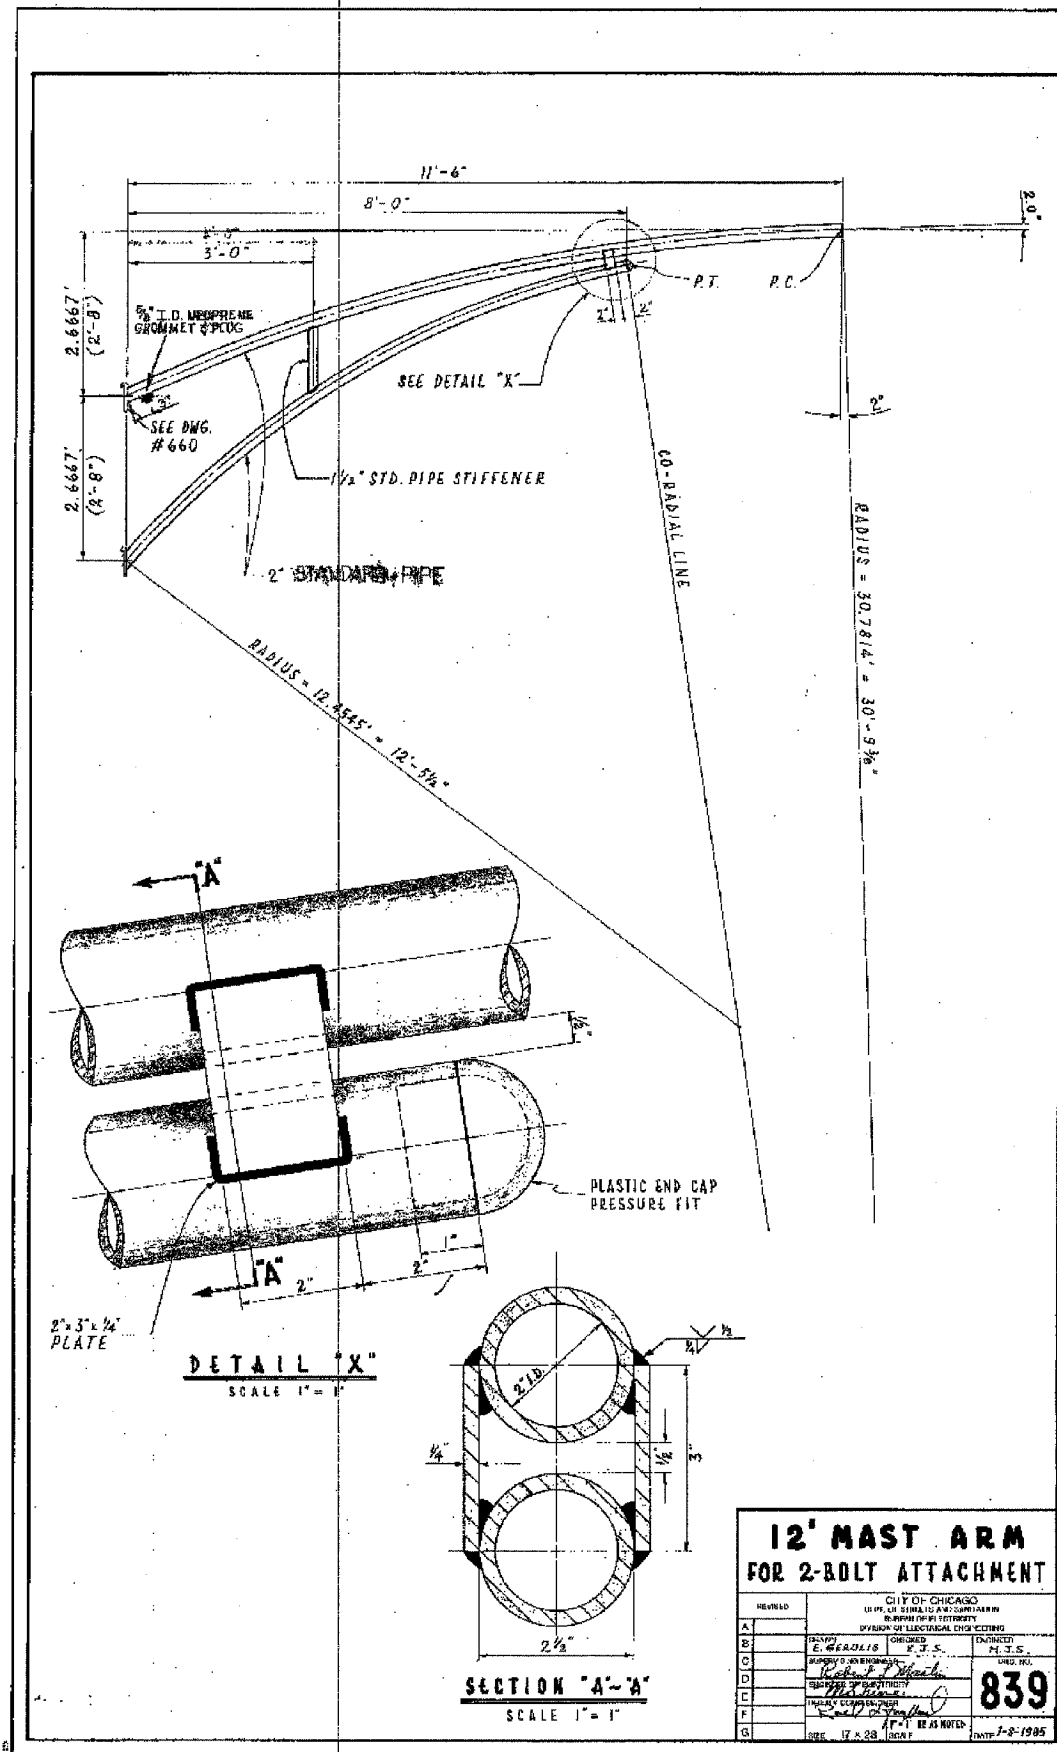

**CTE ENGINEERS**  
 CONSOER TOWNSEND ENVIRODYNE ENGINEERS, INC.  
 303 EAST WACKER DRIVE, SUITE 600  
 CHICAGO, ILLINOIS 60601-5202, PHONE: (312) 938-0300

BOE-13

REVISIONS	
NAME	DATE

ILLINOIS DEPARTMENT OF TRANSPORTATION  
 F.A.I. 90/94 (DAN RYAN EXPRESSWAY)  
 TRAFFIC SIGNALS AT 51ST STREET AND  
 WENTWORTH AVENUE / WELLS STREET  
 BOE STANDARD DETAILS

SCALE: NOT TO SCALE  
 DATE: October 29, 2004  
 DRAWN BY: HAR  
 CHECKED BY: WDS

MAY-04-06:00 AM / C:\P19\9404.CAD / C:\P19\9404.CAD / 10/25/2004 03:55:09 PM