


F.A.I. RY. 90/94	SECTION 2004-075RS	COUNTY COOK	TOTAL SHEETS 65	SHEET NO. 38
STA.		TO STA.		
FED. ROAD DIST. NO. 1		ILLINOIS FED. AID PROJECT		

62814


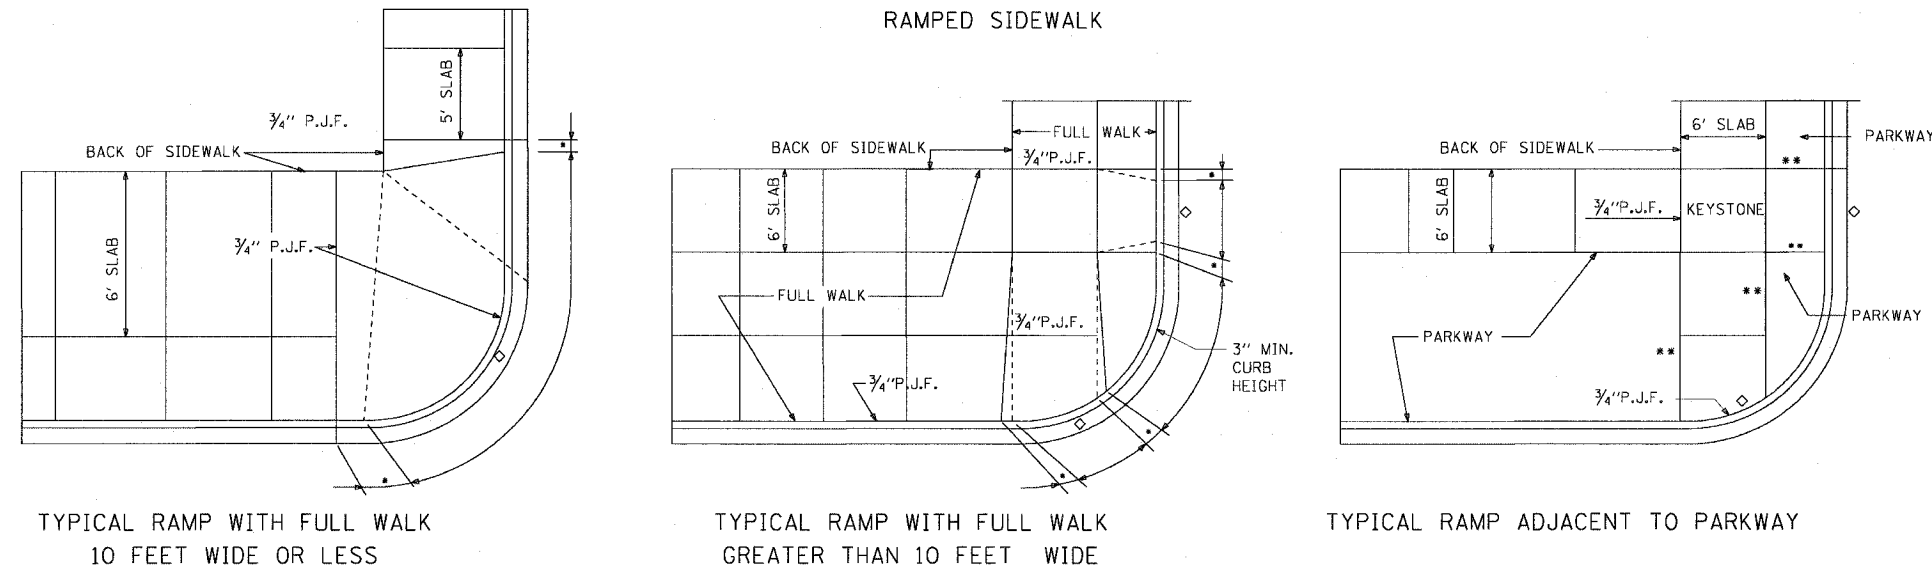


**RAMP SLOPE**  
 DESIRABLE MAXIMUM 1" PER FOOT  
 ABSOLUTE MAXIMUM 1 1/2" PER FOOT

\* **FLARE SLOPE**  
 DESIRABLE MAXIMUM 3" PER FOOT  
 MINIMUM WIDTH OF FLARE 1 FOOT

\*\* **7" SIDE CURB**

FRONT VIEW

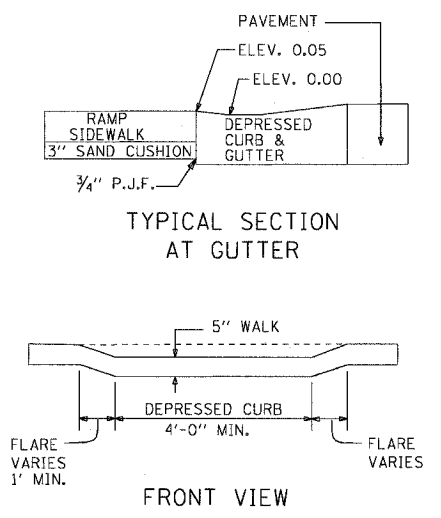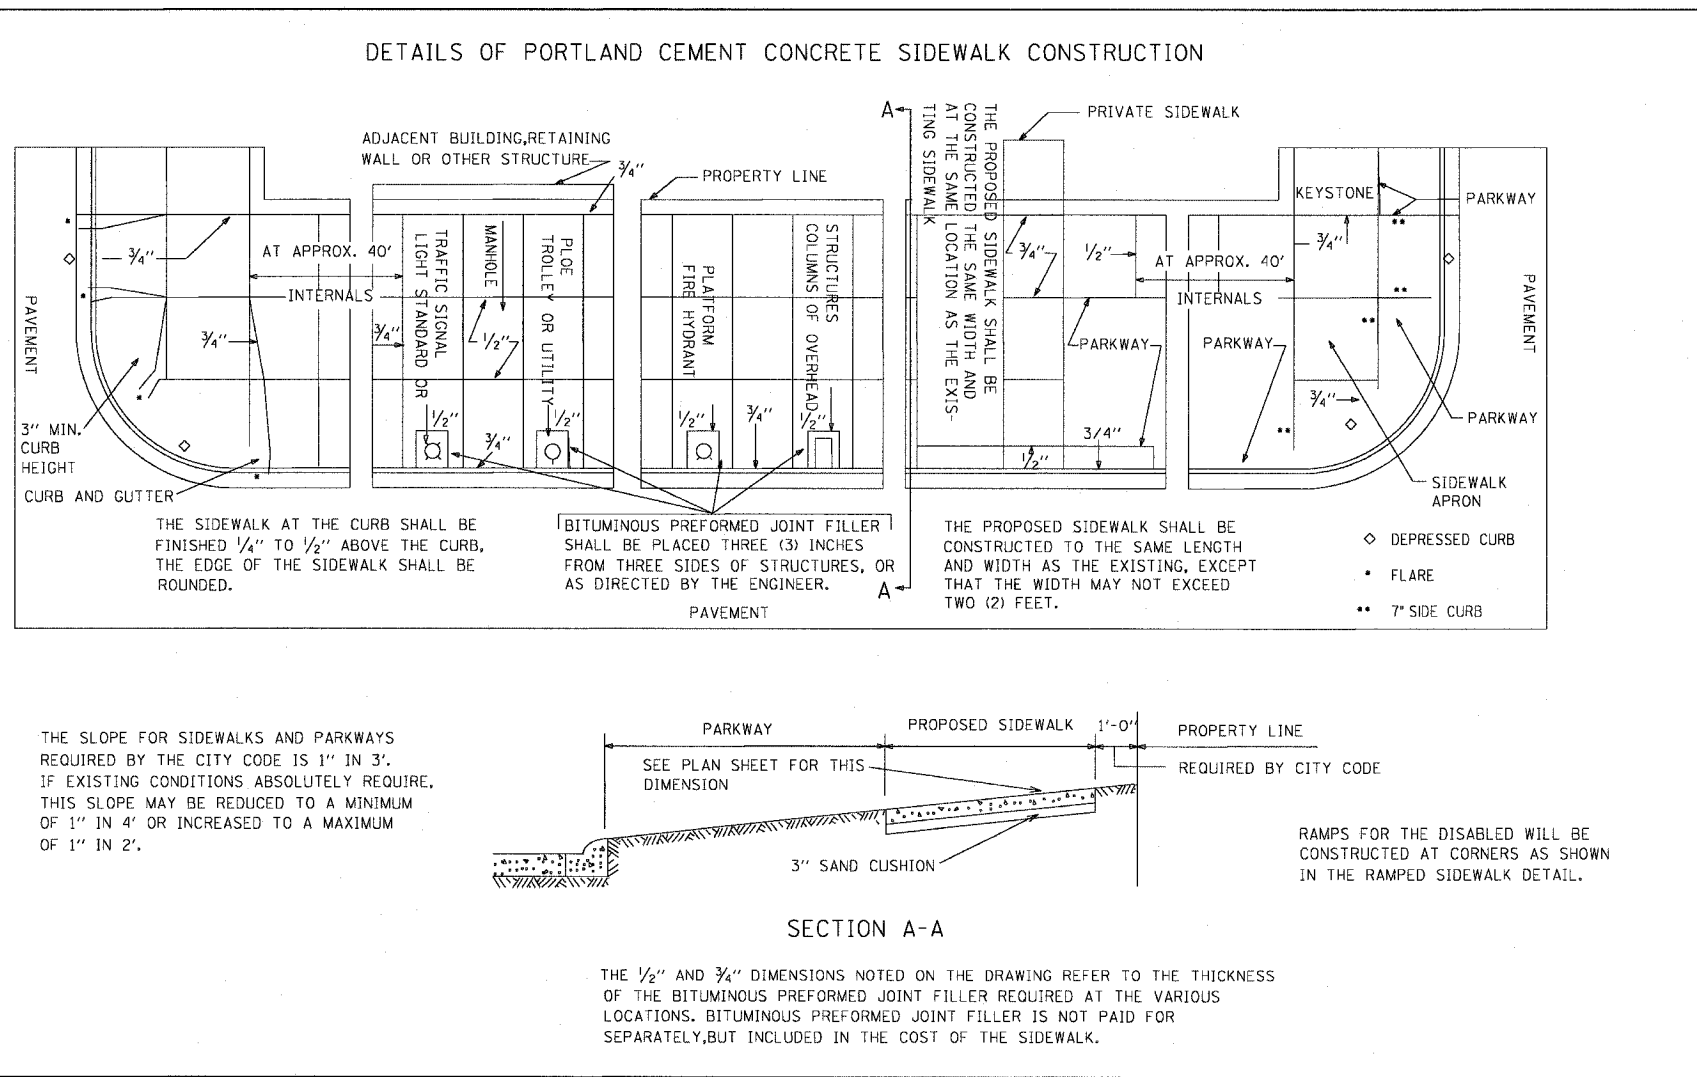

**LEGEND**


- PREFORMED JOINT FILLER
- - - DUMMY JOINT
- - - SLOPE BREAKPOINT
- FLARED CURB
- \*\* 7" SIDE CURB
- ◇ DEPRESSED CURB

**NOTES:**

PREFORMED JOINT FILLER SHALL BE PLACED AS NOTED IN STANDARD DETAILS FOR SIDEWALK CONSTRUCTION.

THIS STANDARD SHOULD BE CONSIDERED TYPICAL FOR MOST LOCATIONS. THERE MAY BE SPECIAL INSTANCES WHERE DESIGN CHANGES WILL BE REQUIRED.

THE SLOPE FOR SIDEWALKS AND PARKWAYS REQUIRED BY THE CITY CODE IS 1" IN 3'. IF EXISTING CONDITIONS ABSOLUTELY REQUIRE, THIS SLOPE MAY BE REDUCED TO A MINIMUM OF 1" IN 4' OR INCREASED TO A MAXIMUM OF 1" IN 2'.

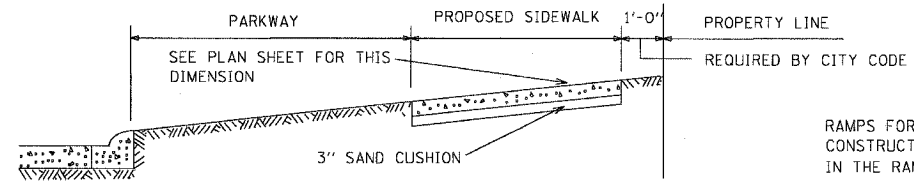

RAMP FOR THE DISABLED WILL BE CONSTRUCTED AT CORNERS AS SHOWN IN THE RAMPED SIDEWALK DETAIL.

REVISIONS	
NAME	DATE

11/23/2004 08:51:29 AM