


FINAL SURVEY BY DATE
 SURVEYED SURVEY BY DATE
 NOTE BOOK TEMPLATE AREAS CHECKED

ORIGINAL SURVEY BY DATE
 SURVEYED SURVEY BY DATE
 NOTE BOOK TEMPLATE AREAS CHECKED

F.A.I. RTE.	SECTION	COUNTY	TOTAL SHEETS	SHEET NO.
90/94	2004-075RS	COOK	65	54
62814				
FED. ROAD DIST. NO. 1 ILLINOIS FED. AID PROJECT				

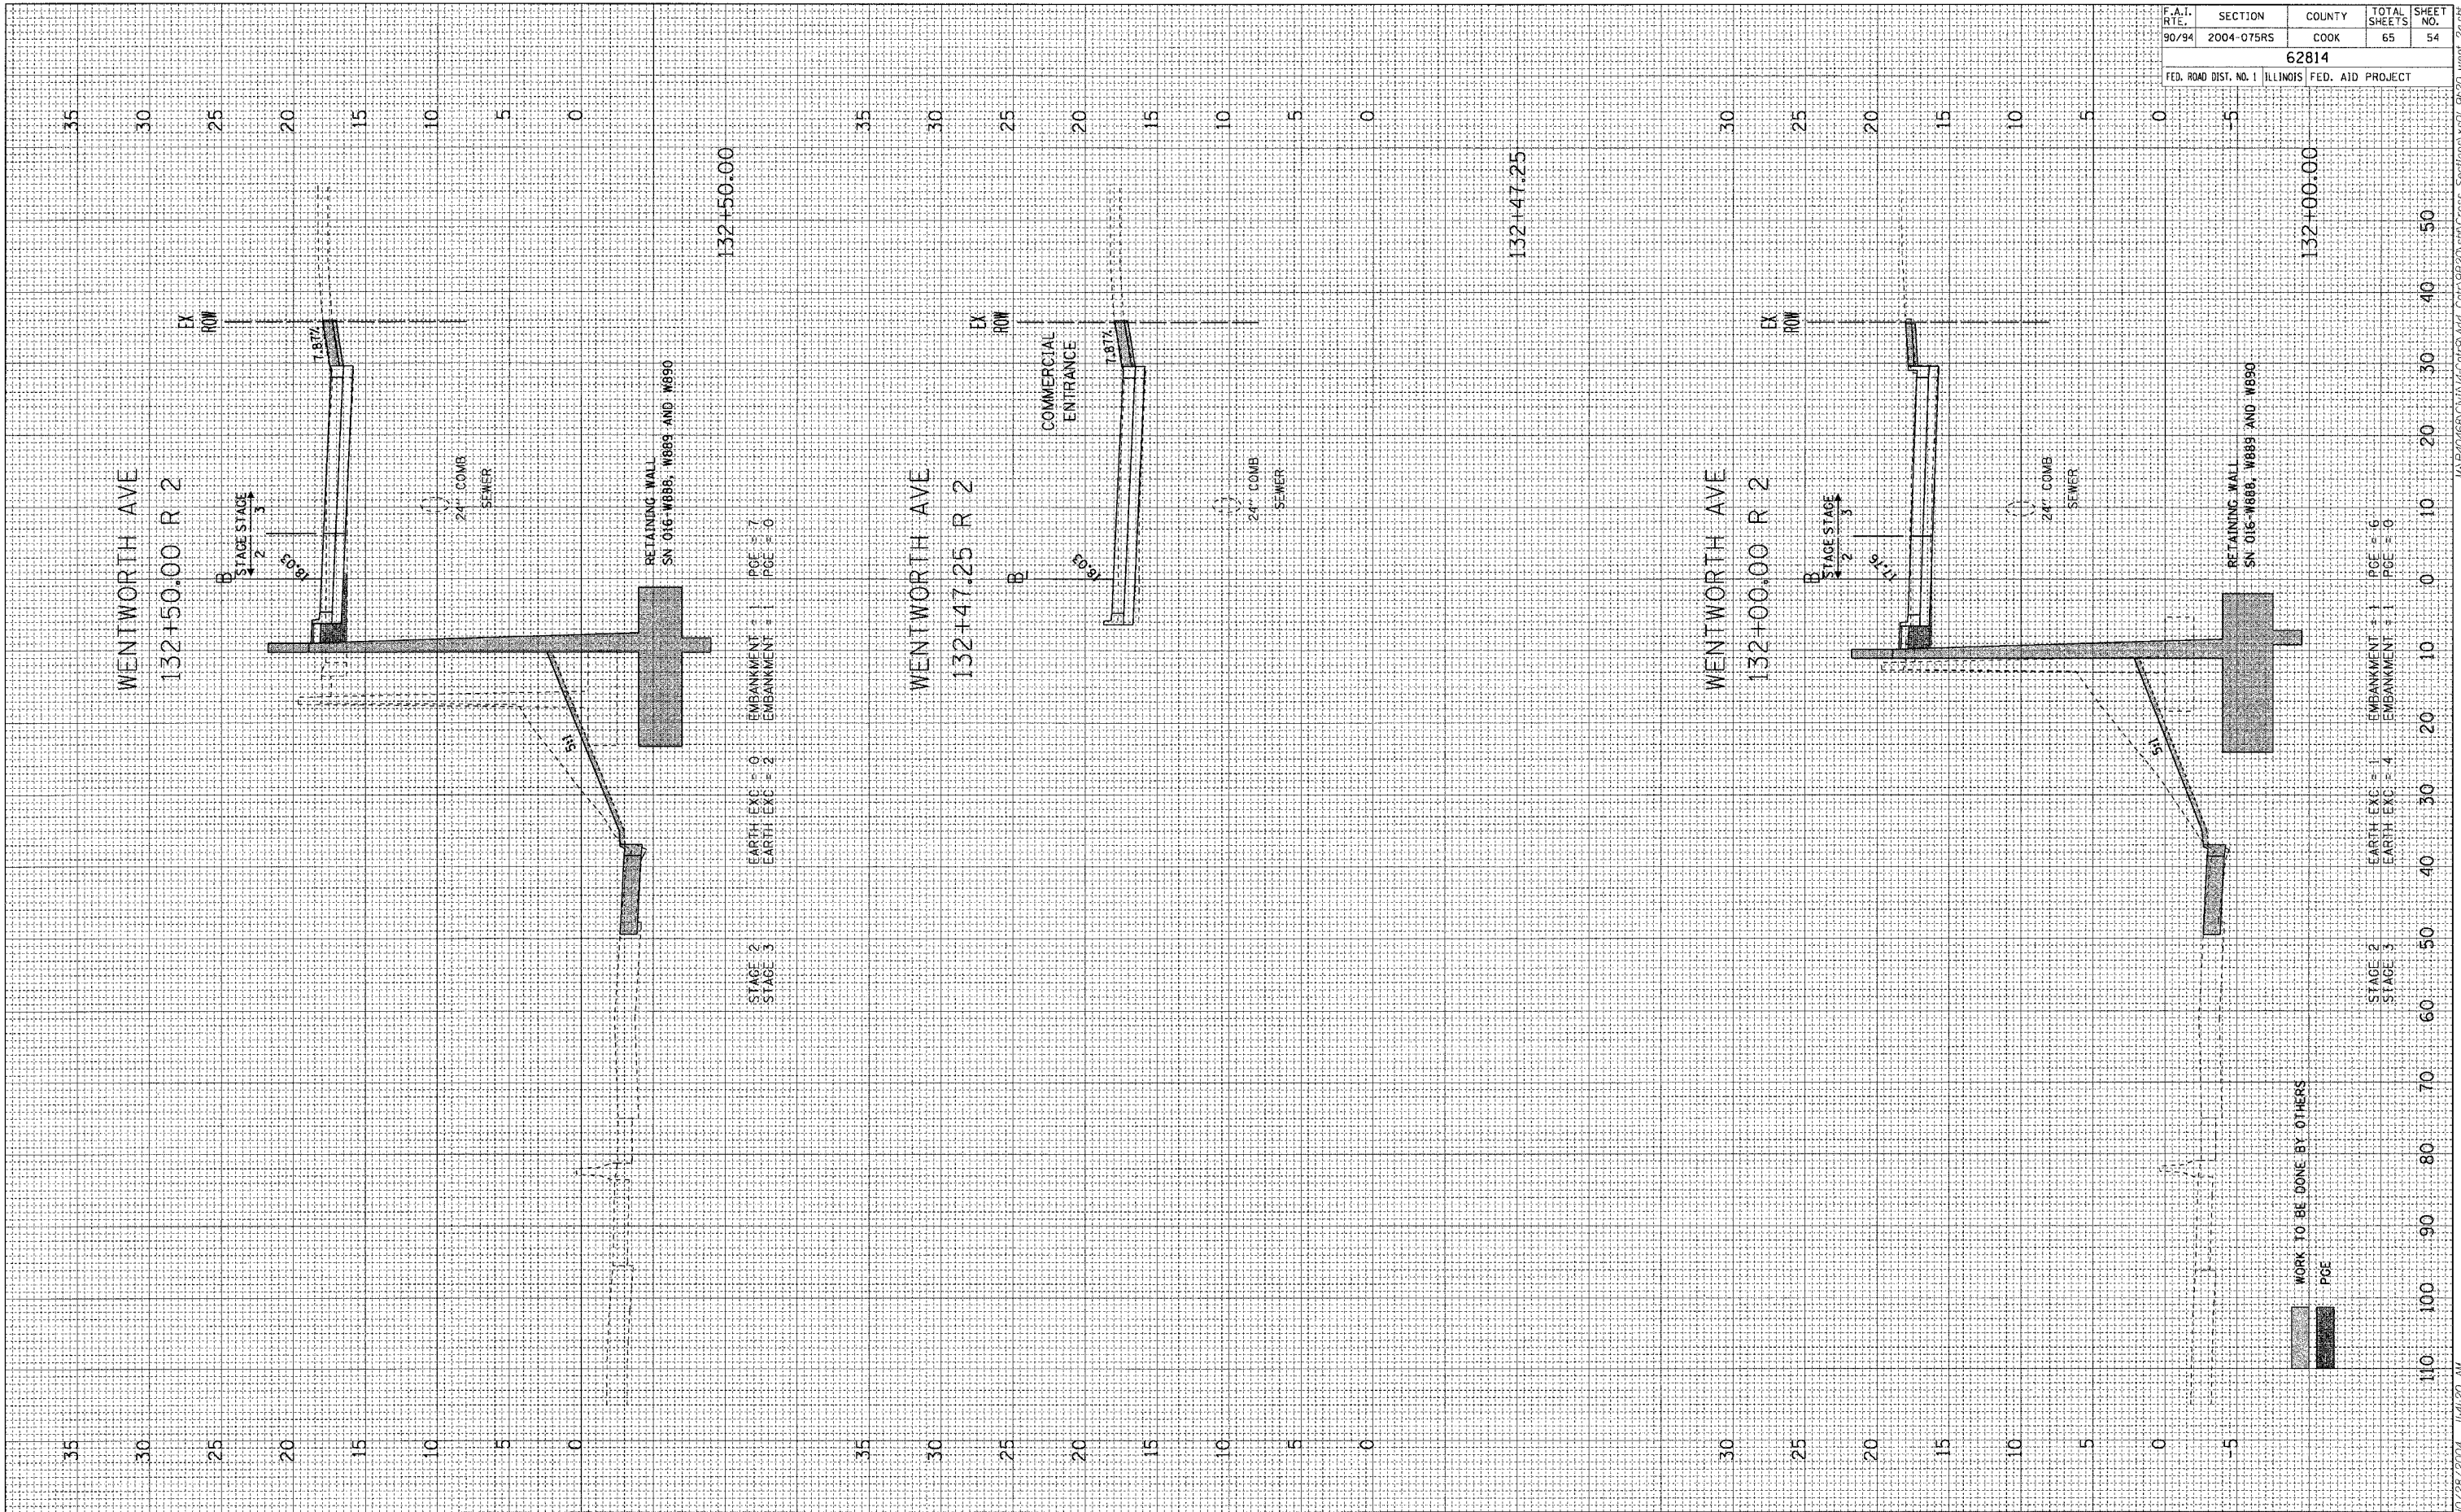

07/28/2004 11:41:20 AM
 M:\940468\Civil\4-Civil\940468-Chr\940468.dwg Sections\501_9920_went_20a.dwg