


FINAL SURVEY BY DATE
 SURVEYED SURVEY BY DATE
 NOTE BOOK NO. TEMPLATE NO.
 AREAS CHECKED AREAS CHECKED

ORIGINAL SURVEY BY DATE
 SURVEYED SURVEY BY DATE
 NOTE BOOK NO. TEMPLATE NO.
 AREAS CHECKED AREAS CHECKED

F.A.I. RTE.	SECTION	COUNTY	TOTAL SHEETS	SHEET NO.
90/94	2004-075RS	COOK	65	55
62814				
FED. ROAD DIST. NO. 1		ILLINOIS FED. AID PROJECT		

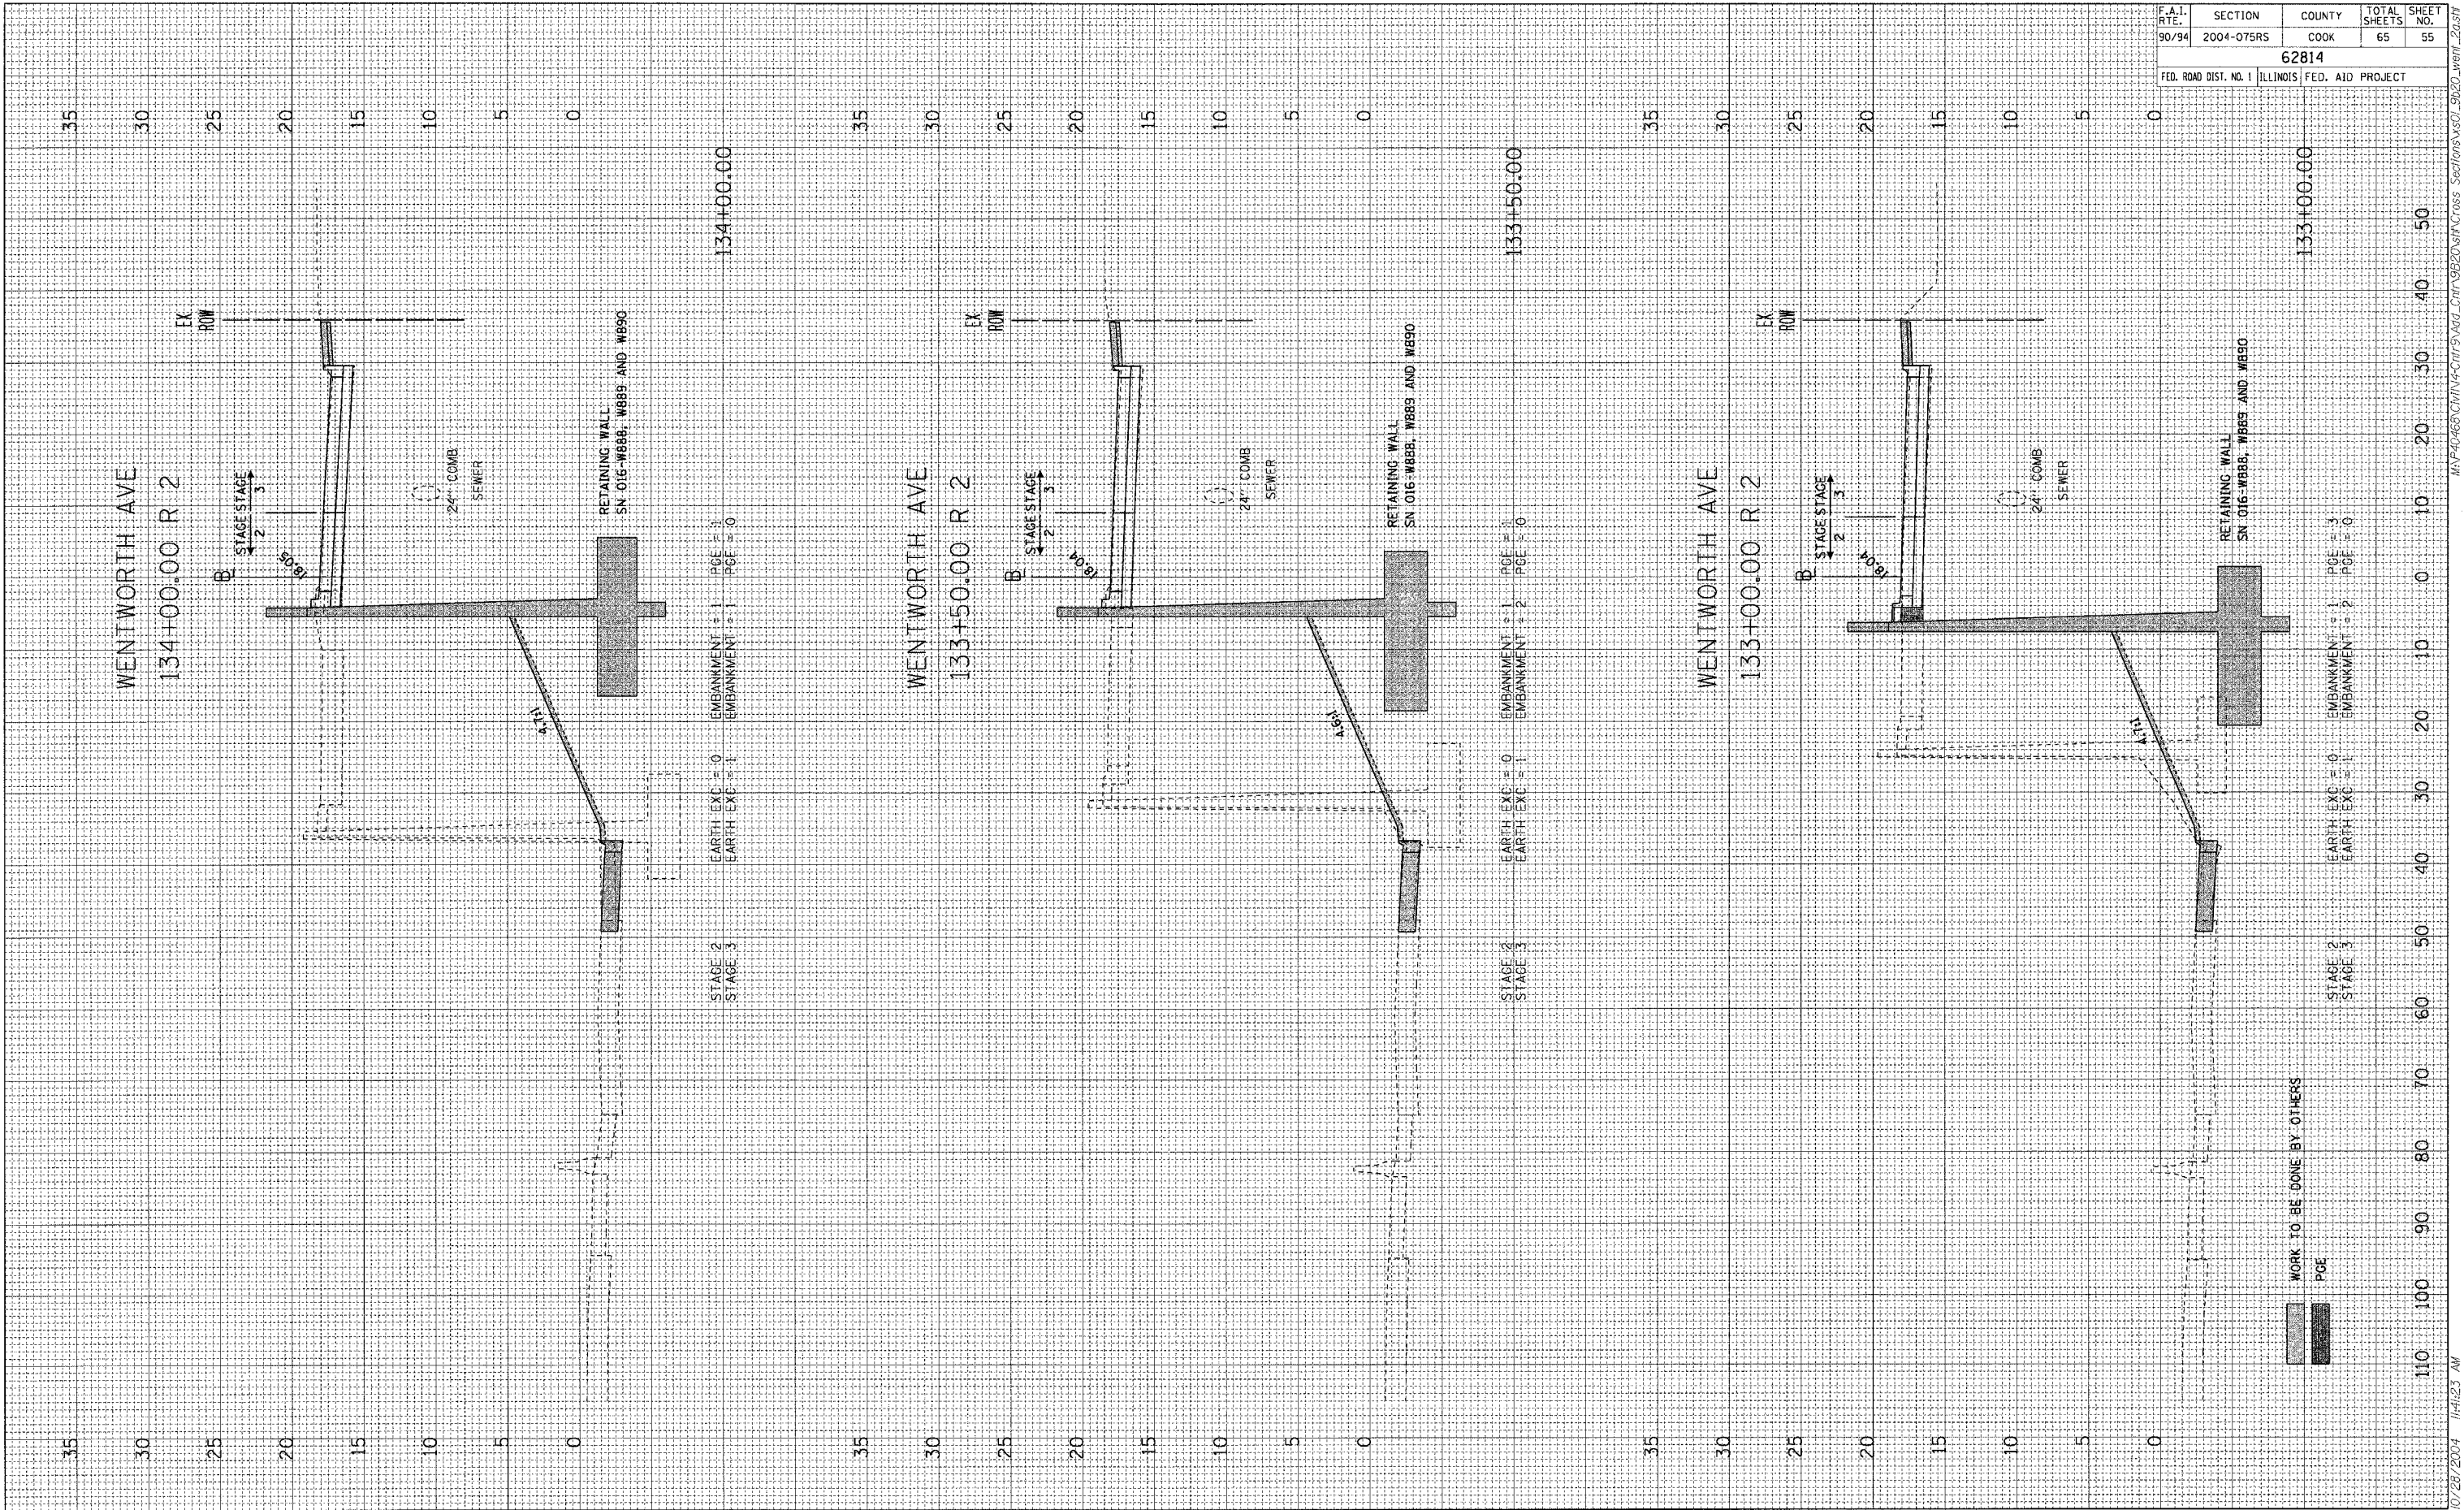

WORK TO BE DONE BY OTHERS
 PGE