


FINAL SURVEY	BY	DATE
NOTE BOOK		
AREAS CHECKED		
NO.		

ORIGINAL SURVEY	BY	DATE
NOTE BOOK		
AREAS CHECKED		
NO.		

F.A.I. R.T.E.	SECTION	COUNTY	TOTAL SHEETS	SHEET NO.
90/94	2004-075RS	COOK	65	56
62814				
FED. ROAD DIST. NO. 1 ILLINOIS FED. AID PROJECT				

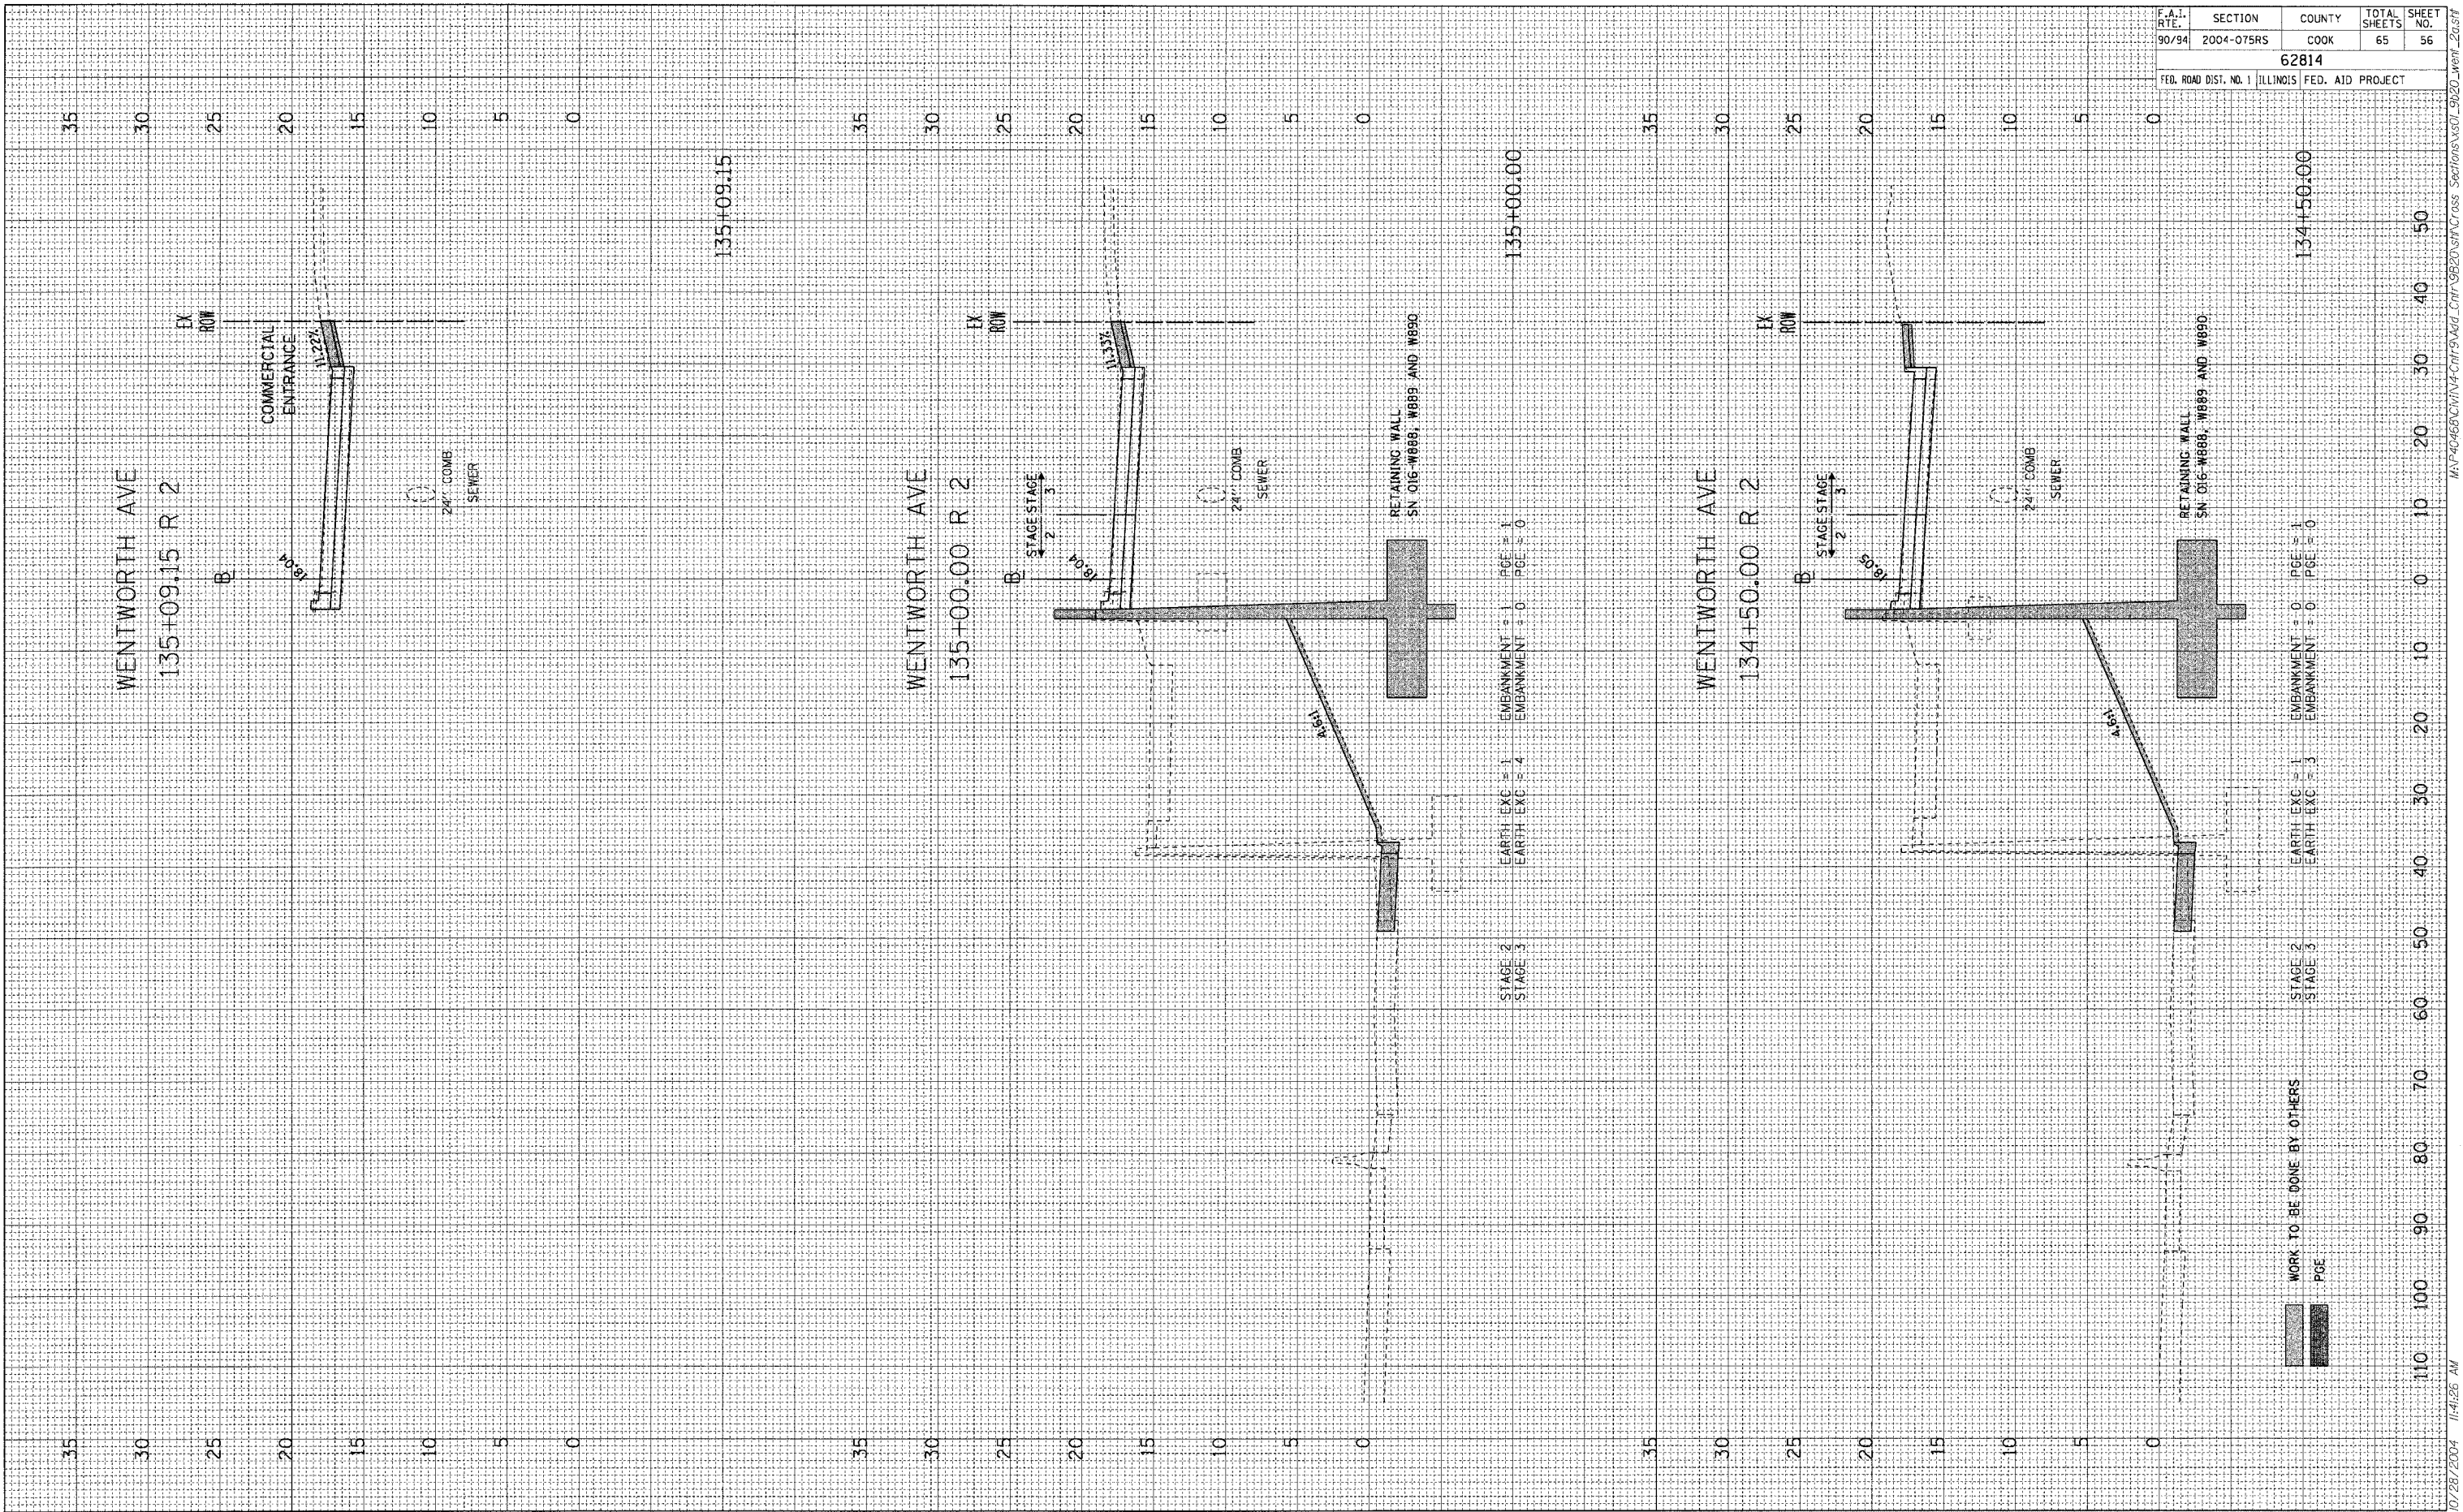

135+09.15

WENTWORTH AVE  
135+00.00 R 2

WENTWORTH AVE  
134+50.00 R 2

134+50.00

WORK TO BE DONE BY OTHERS  
PAGE