


FINAL SURVEY BY DATE
 SURVEYED BY _____
 TEMPLATE NO. _____
 AREAS CHECKED _____

ORIGINAL SURVEY BY DATE
 SURVEYED BY _____
 TEMPLATE NO. _____
 AREAS CHECKED _____

F.A.T. RTE.	SECTION	COUNTY	TOTAL SHEETS	SHEET NO.
90/94	2004-075RS	COOK	65	60
62814				
FED. ROAD DIST. NO. 1 ILLINOIS FED. AID PROJECT				

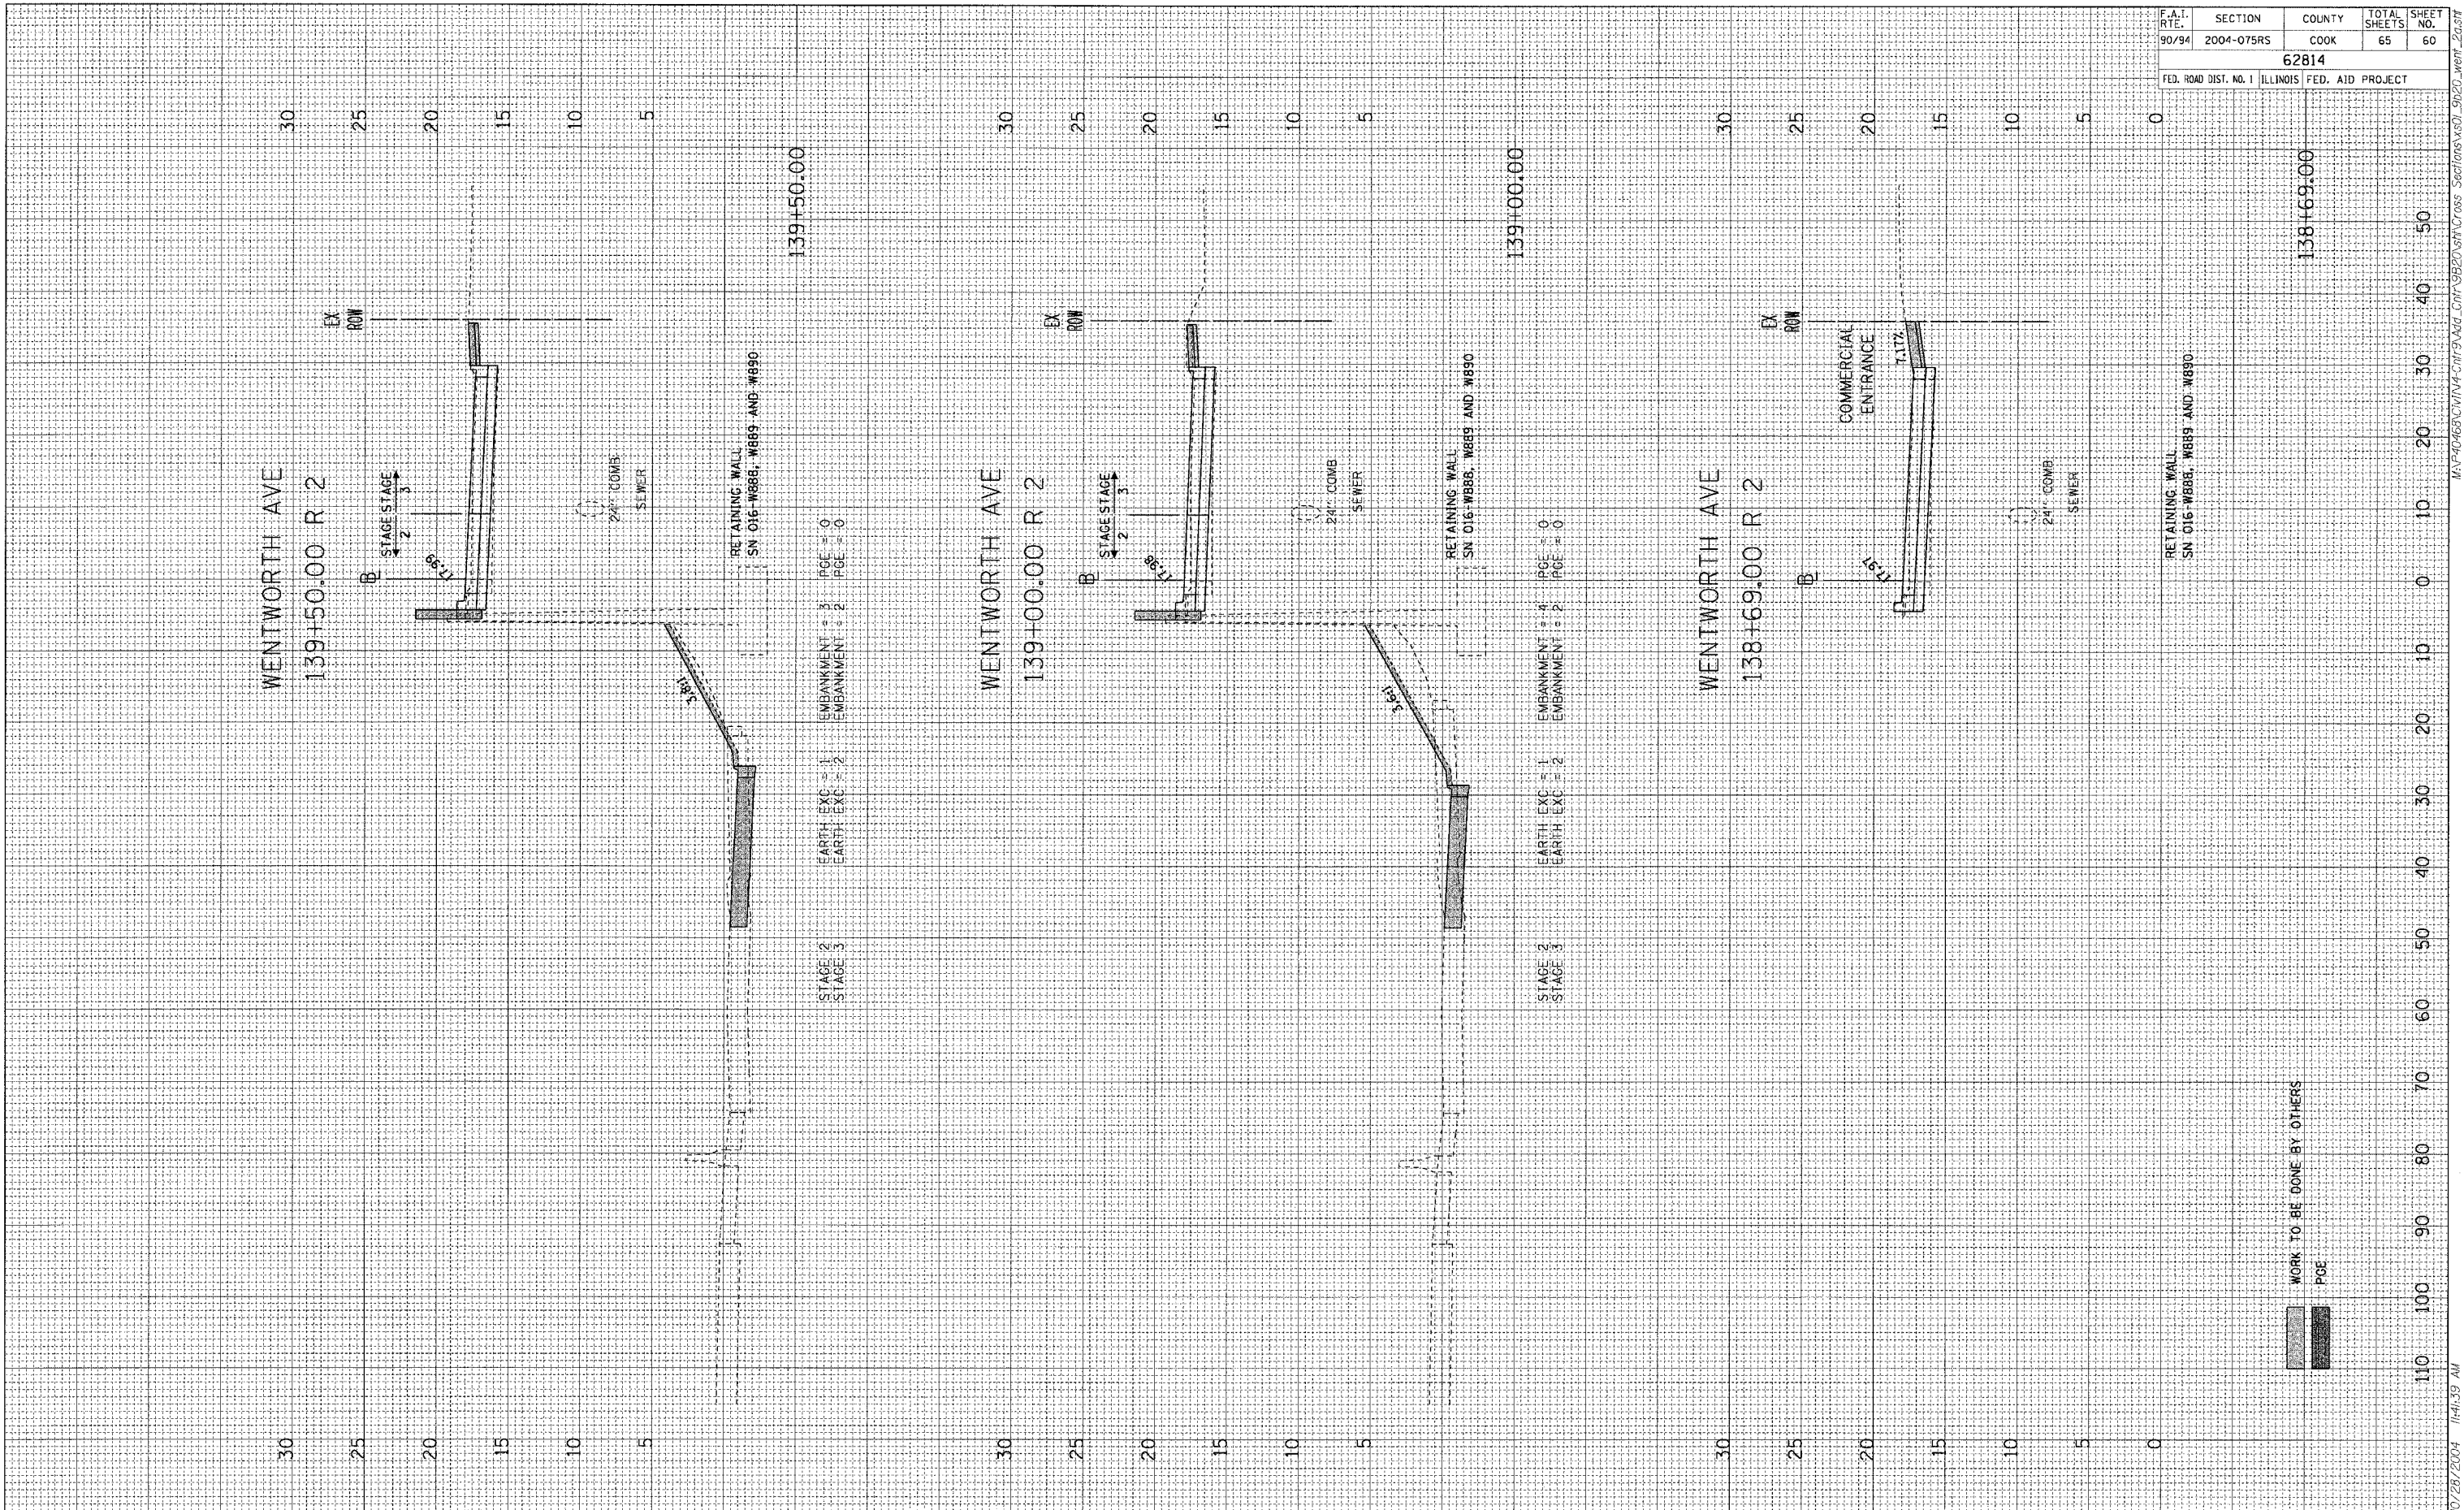

WORK TO BE DONE BY OTHERS
 PGE