


FINAL SURVEYED PLOTTED AREAS CHECKED BY DATE

ORIGINAL SURVEYED PLOTTED AREAS CHECKED BY DATE

F.A.I. RTE.	SECTION	COUNTY	TOTAL SHEETS	SHEET NO.
90/94	2004-075RS	COOK	65	61
62814				
FED. ROAD DIST. NO. 1 ILLINOIS FED. AID PROJECT				

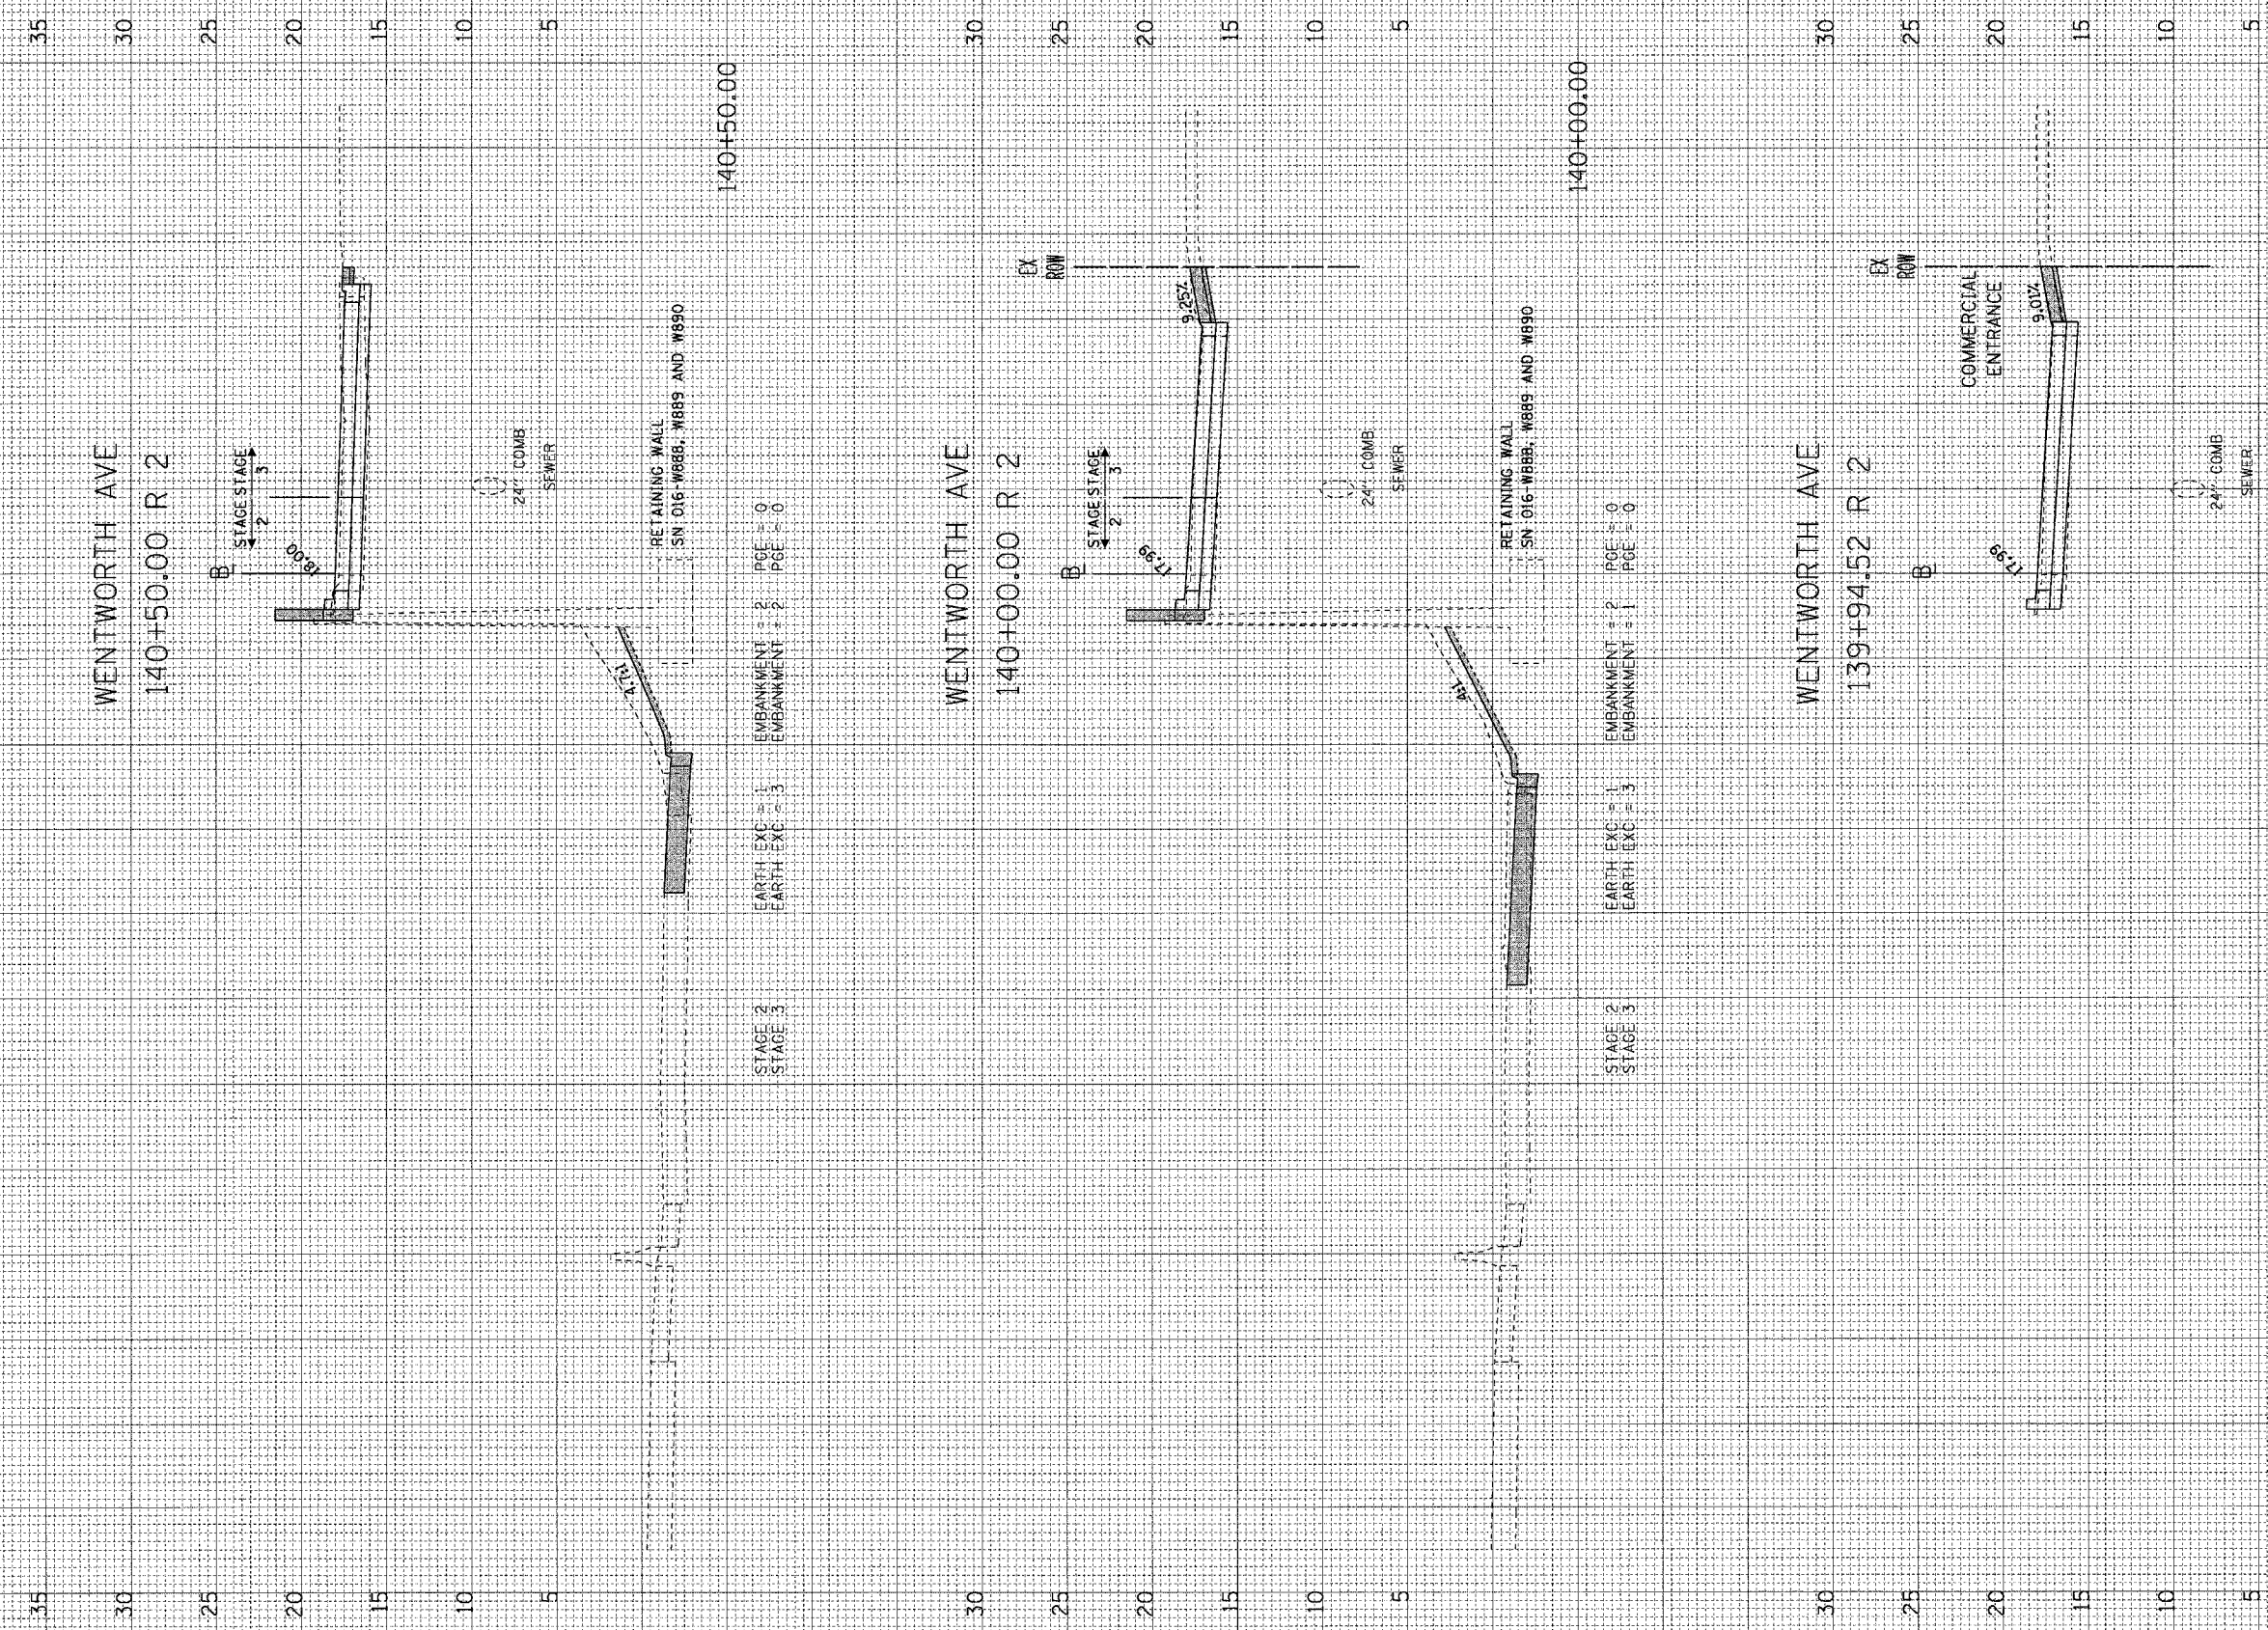

WORK TO BE DONE BY OTHERS

PIPE

10 20 30 40 50 60 70 80 90 100 110